


DIMENSIONS NOT TO BE SCALED FROM THIS DRAWING



architecture & surveying

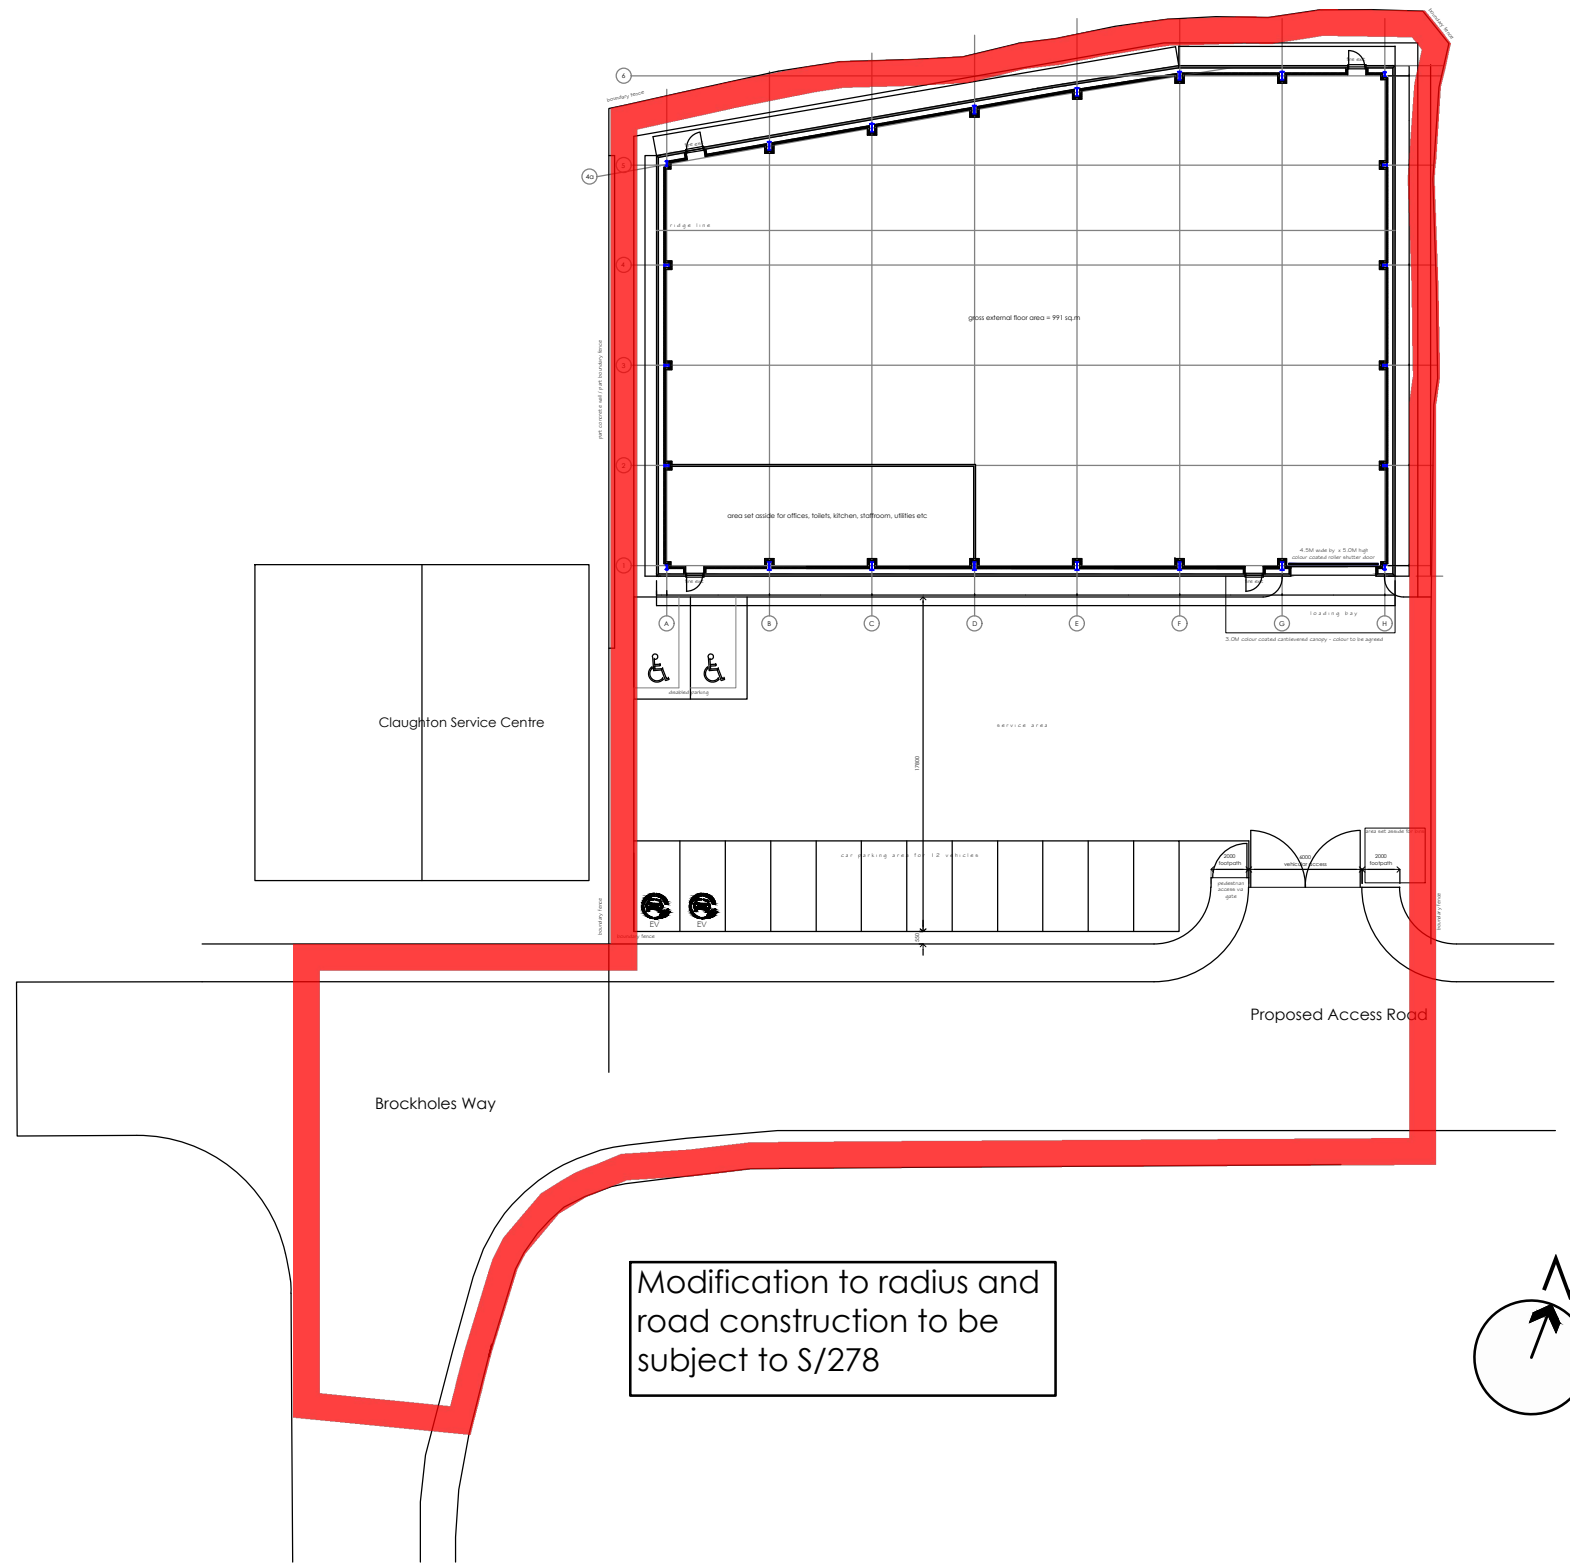

# SITE PLAN

(Scale 1:200)

**Alan Jones**  
Chartered Surveyors

- BUILDING SURVEYORS
- ARCHITECTURAL & INTERIOR DESIGNERS
- PROJECT MANAGERS

275 Church Street  
Blackpool.  
FY1 3PB

Tel: (01253) 625 400  
Fax: (01253) 299 030

www.ajuk.com

No.14 Winckley Square  
Preston  
PR1 3JJ

Tel: (01772) 561 700  
Fax: (01772) 561 701

e-mail: info@ajuk.com

Project	Proposed B8 Industrial Unit Brockholes Way Cloughton-on Brock PR3 0PZ
---------	--

Scale	1:200	Drawing No.	PR22-0843.04/A
-------	-------	-------------	----------------

Date	February 2023	Drawn By.	DJ
------	---------------	-----------	----

Drawing Title	Site and Location Plan
---------------	------------------------

Revision	A				
----------	---	--	--	--	--