



ground floor

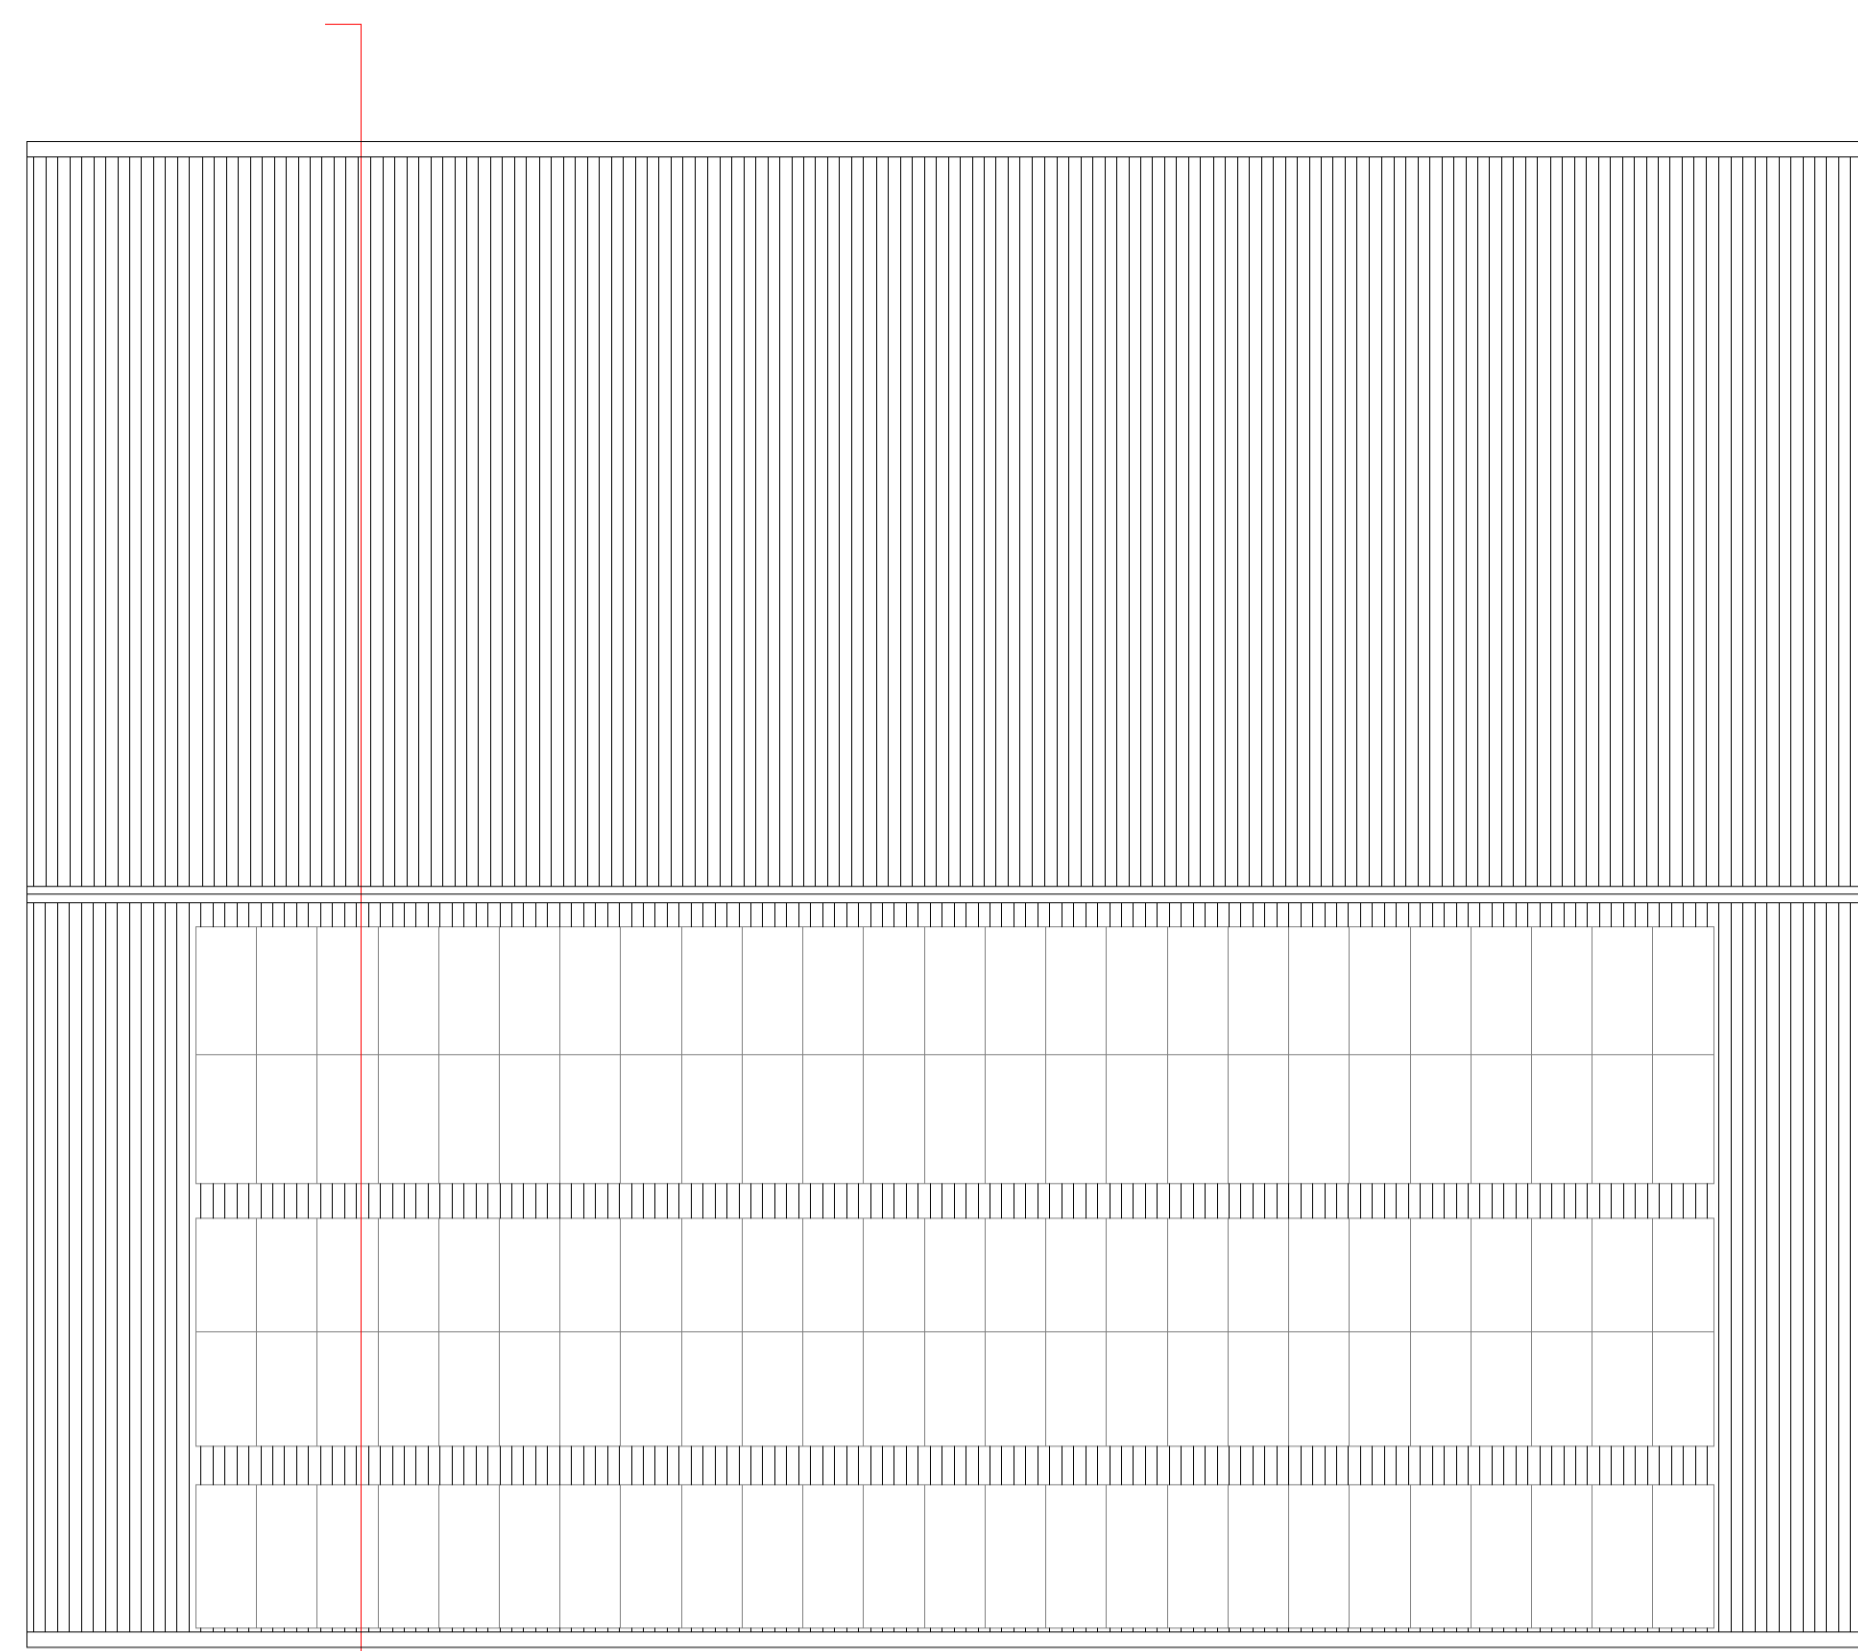


roof plan

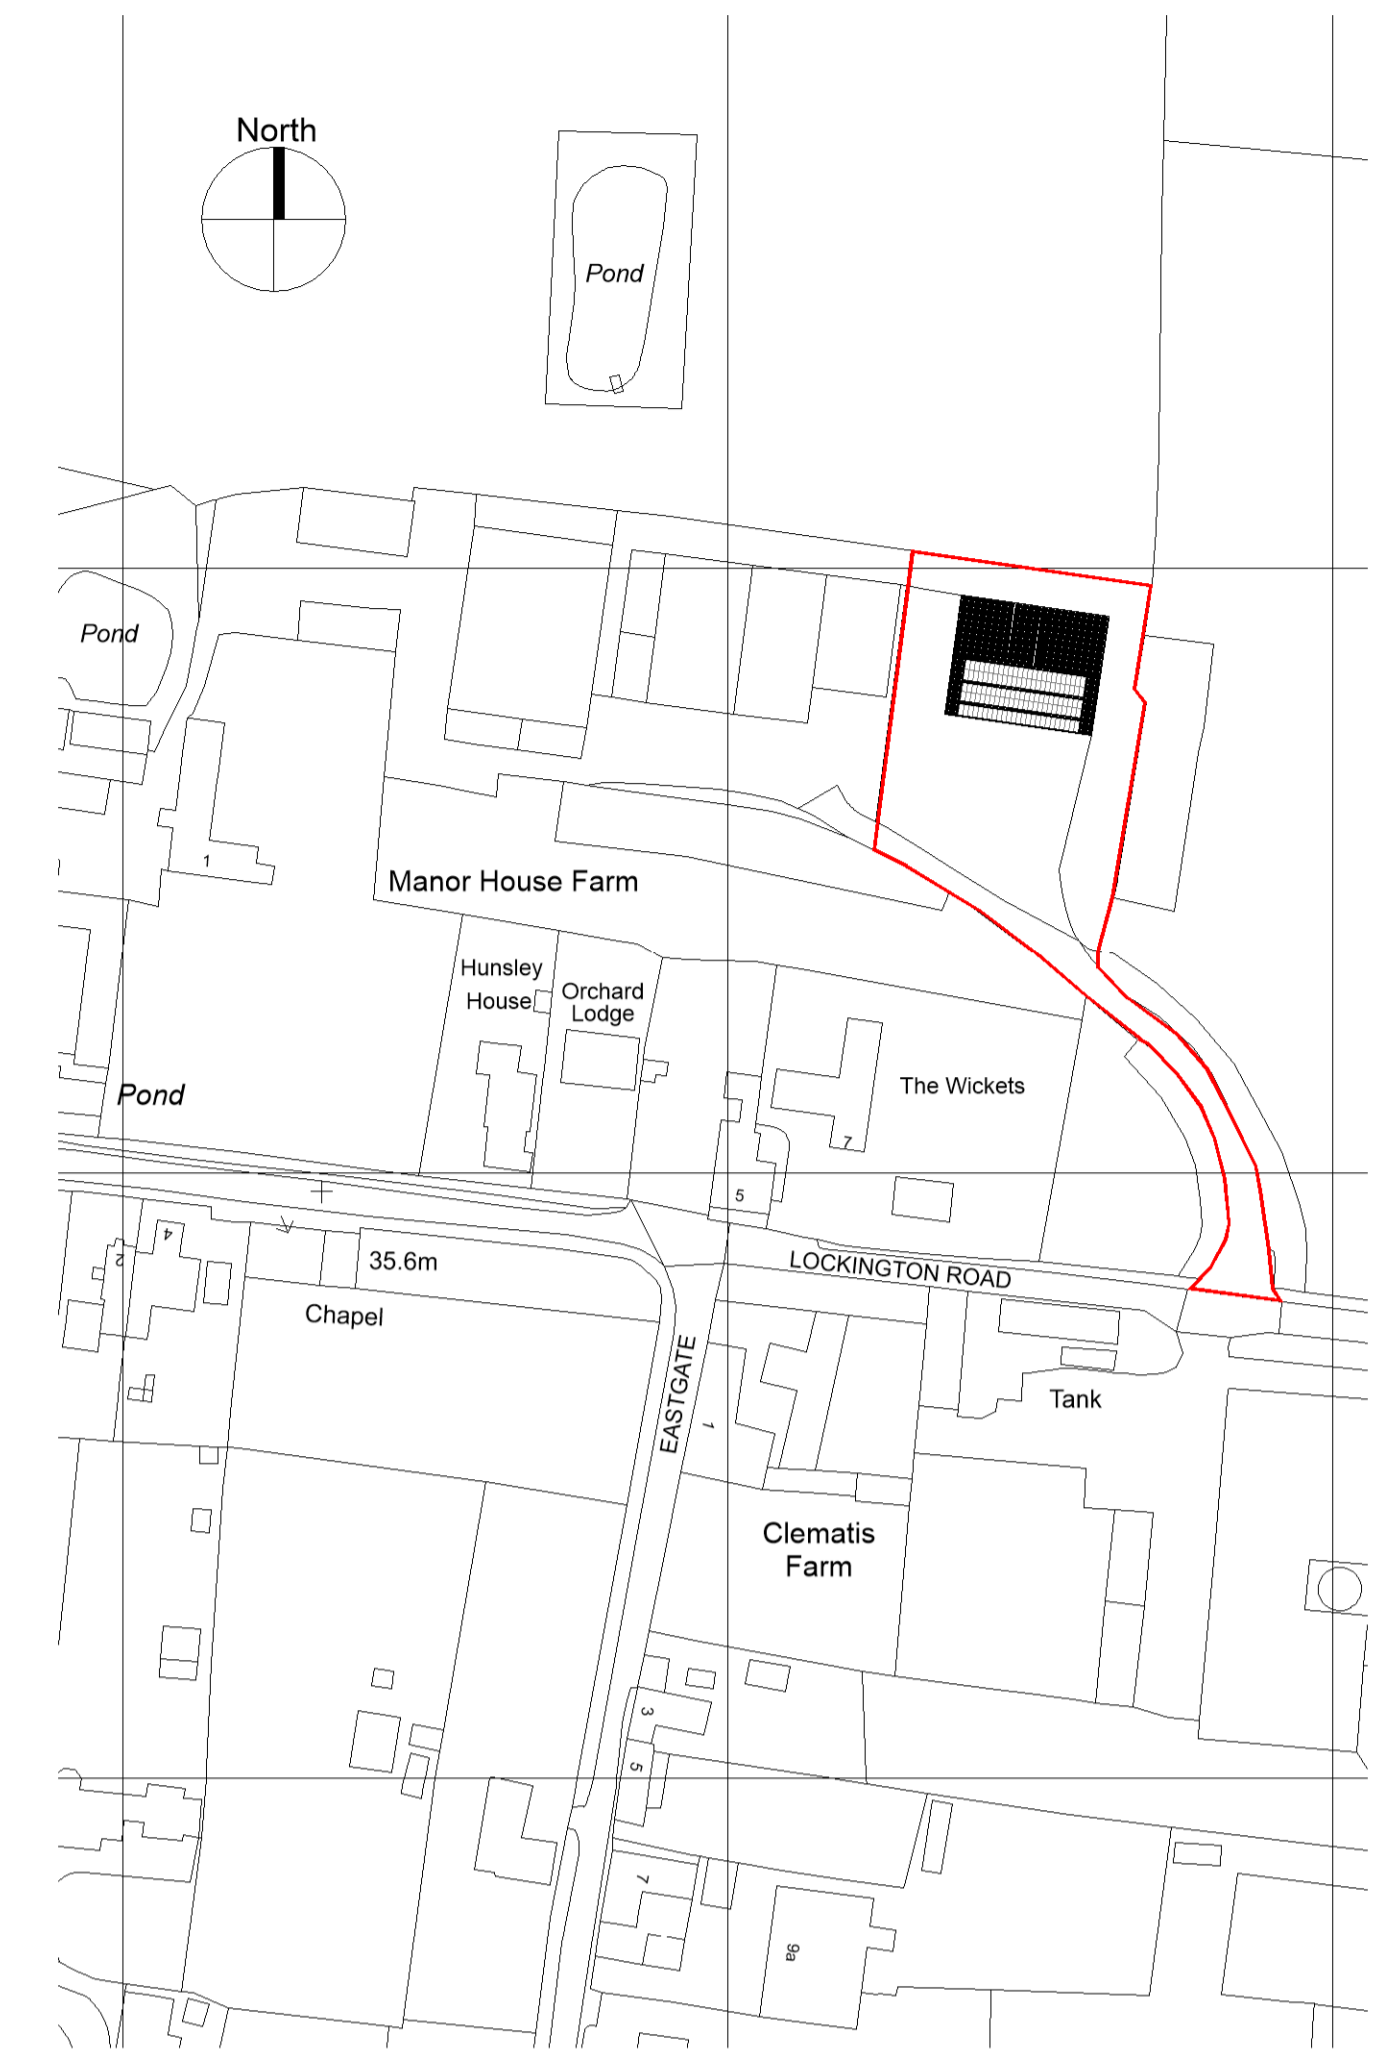


1:1250


Location Plan

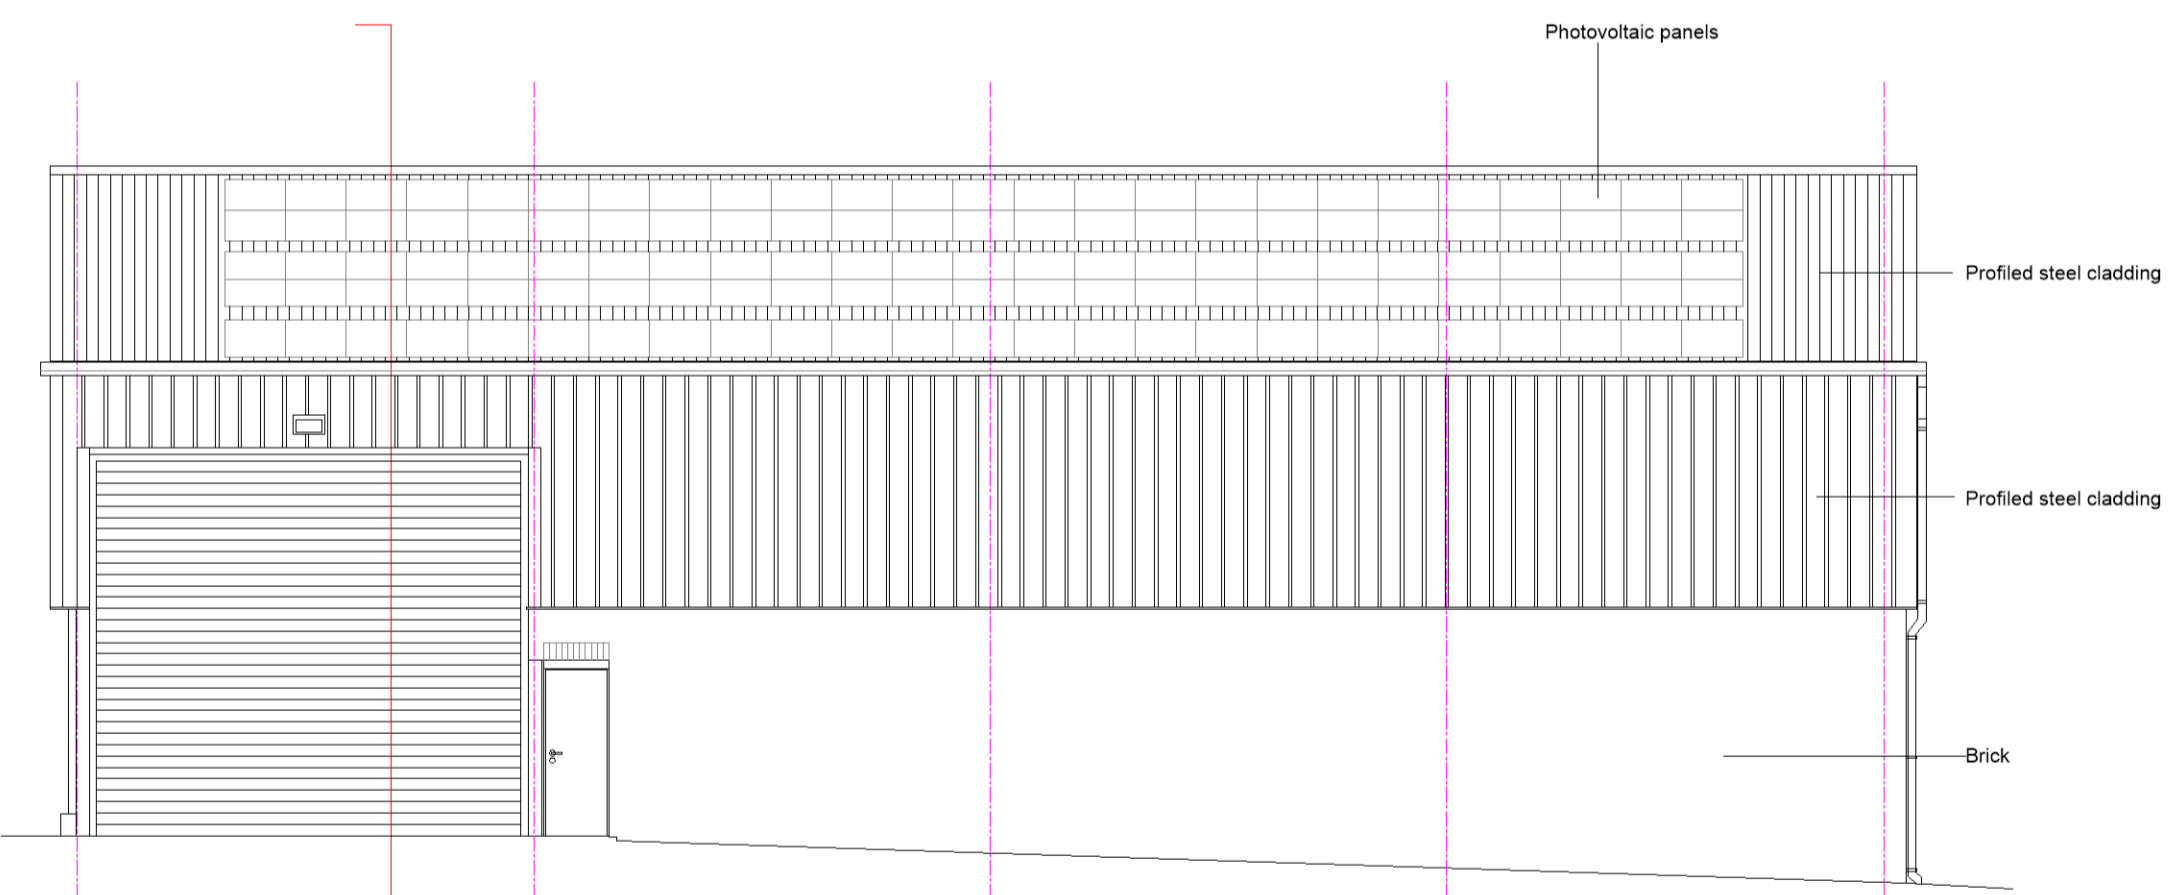


south elevation

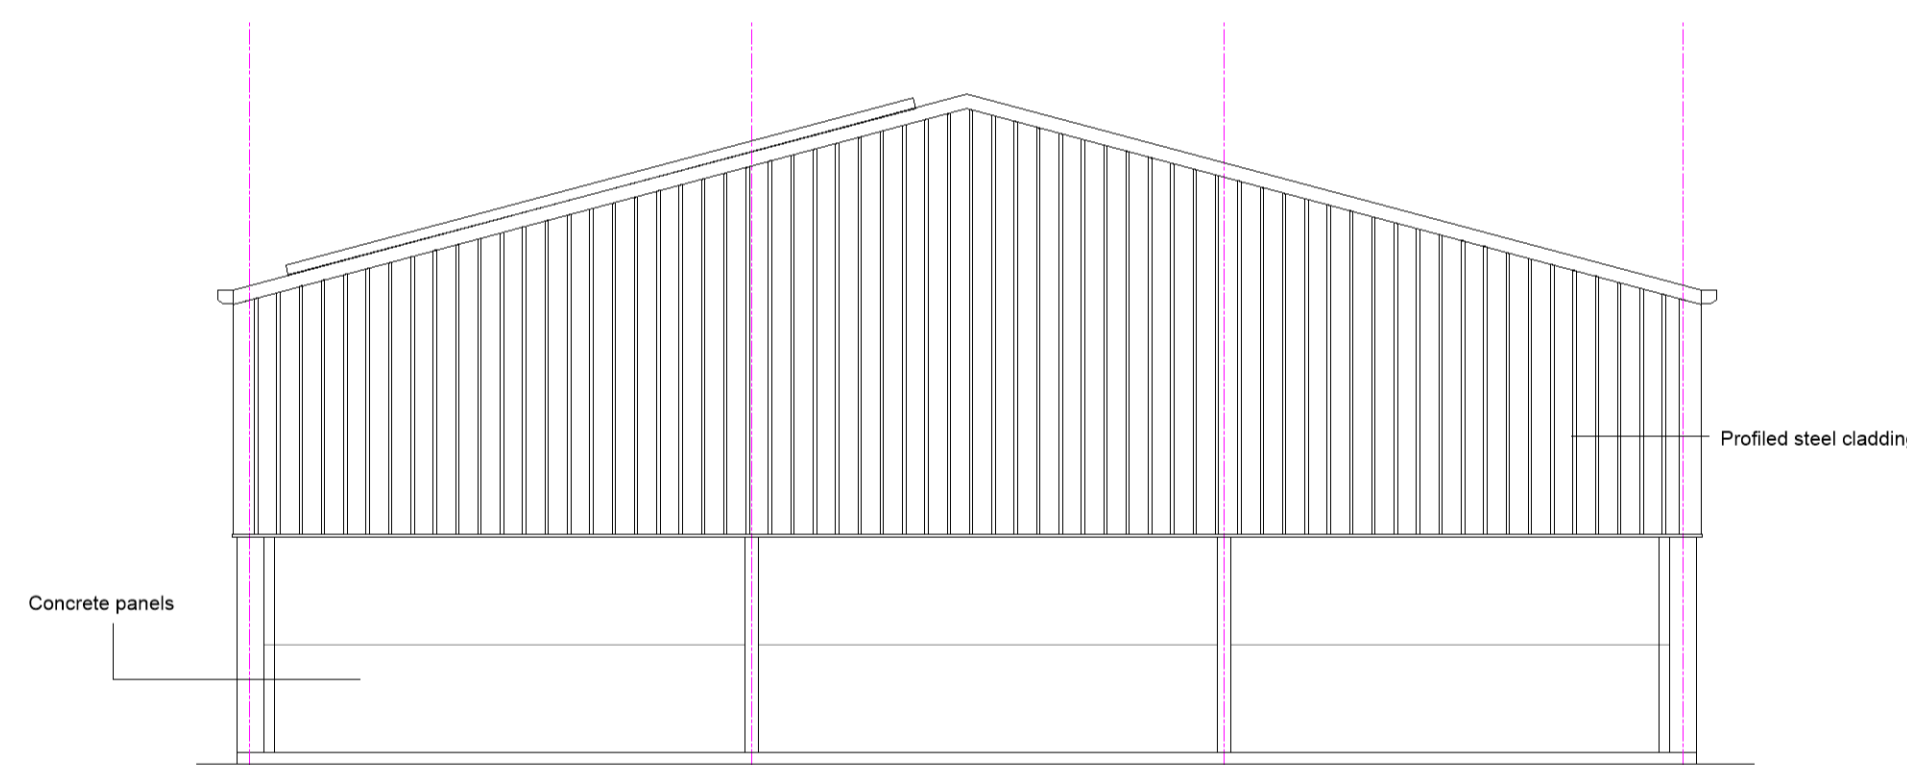


east elevation

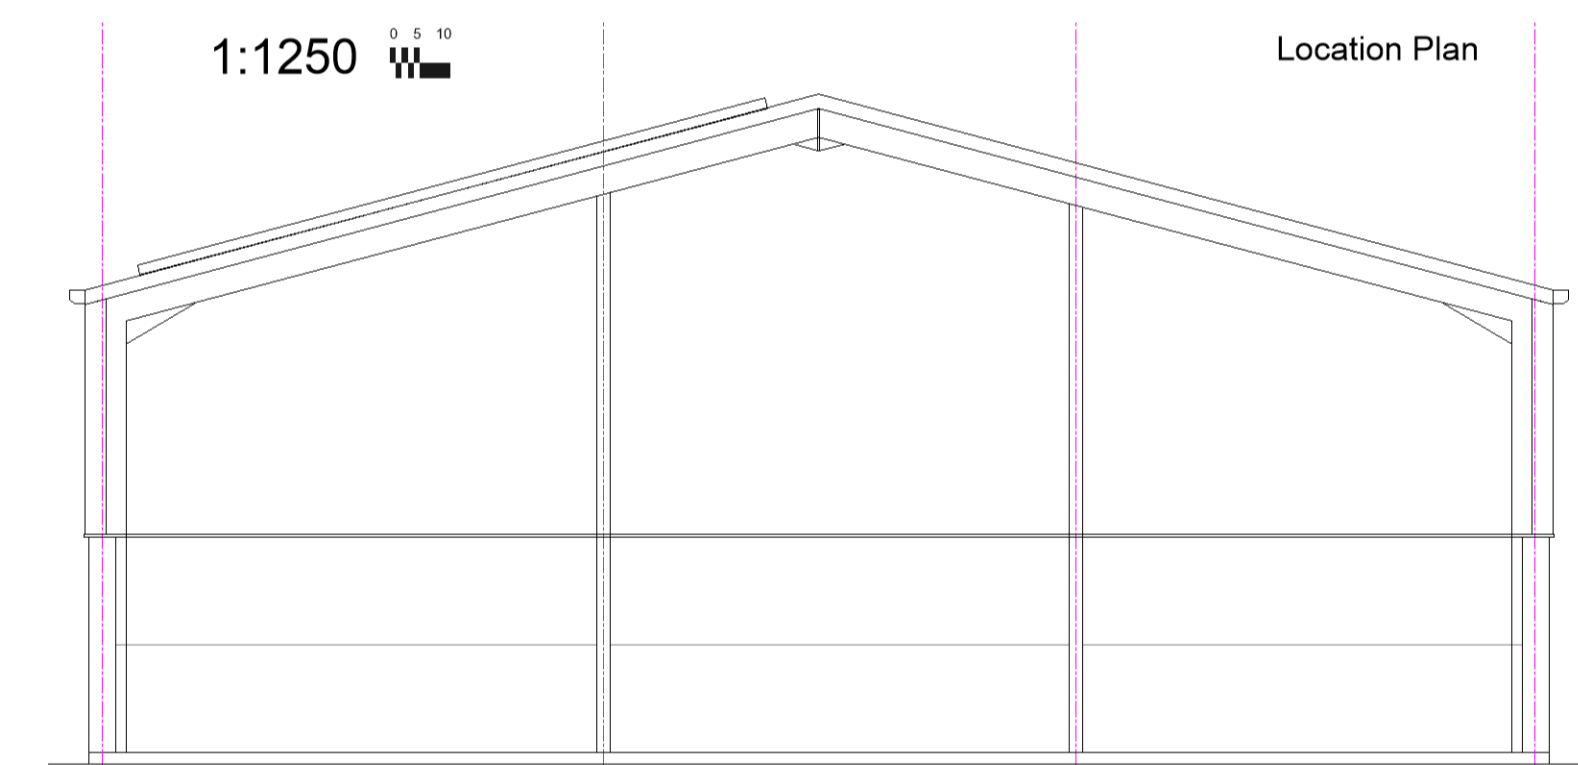

section

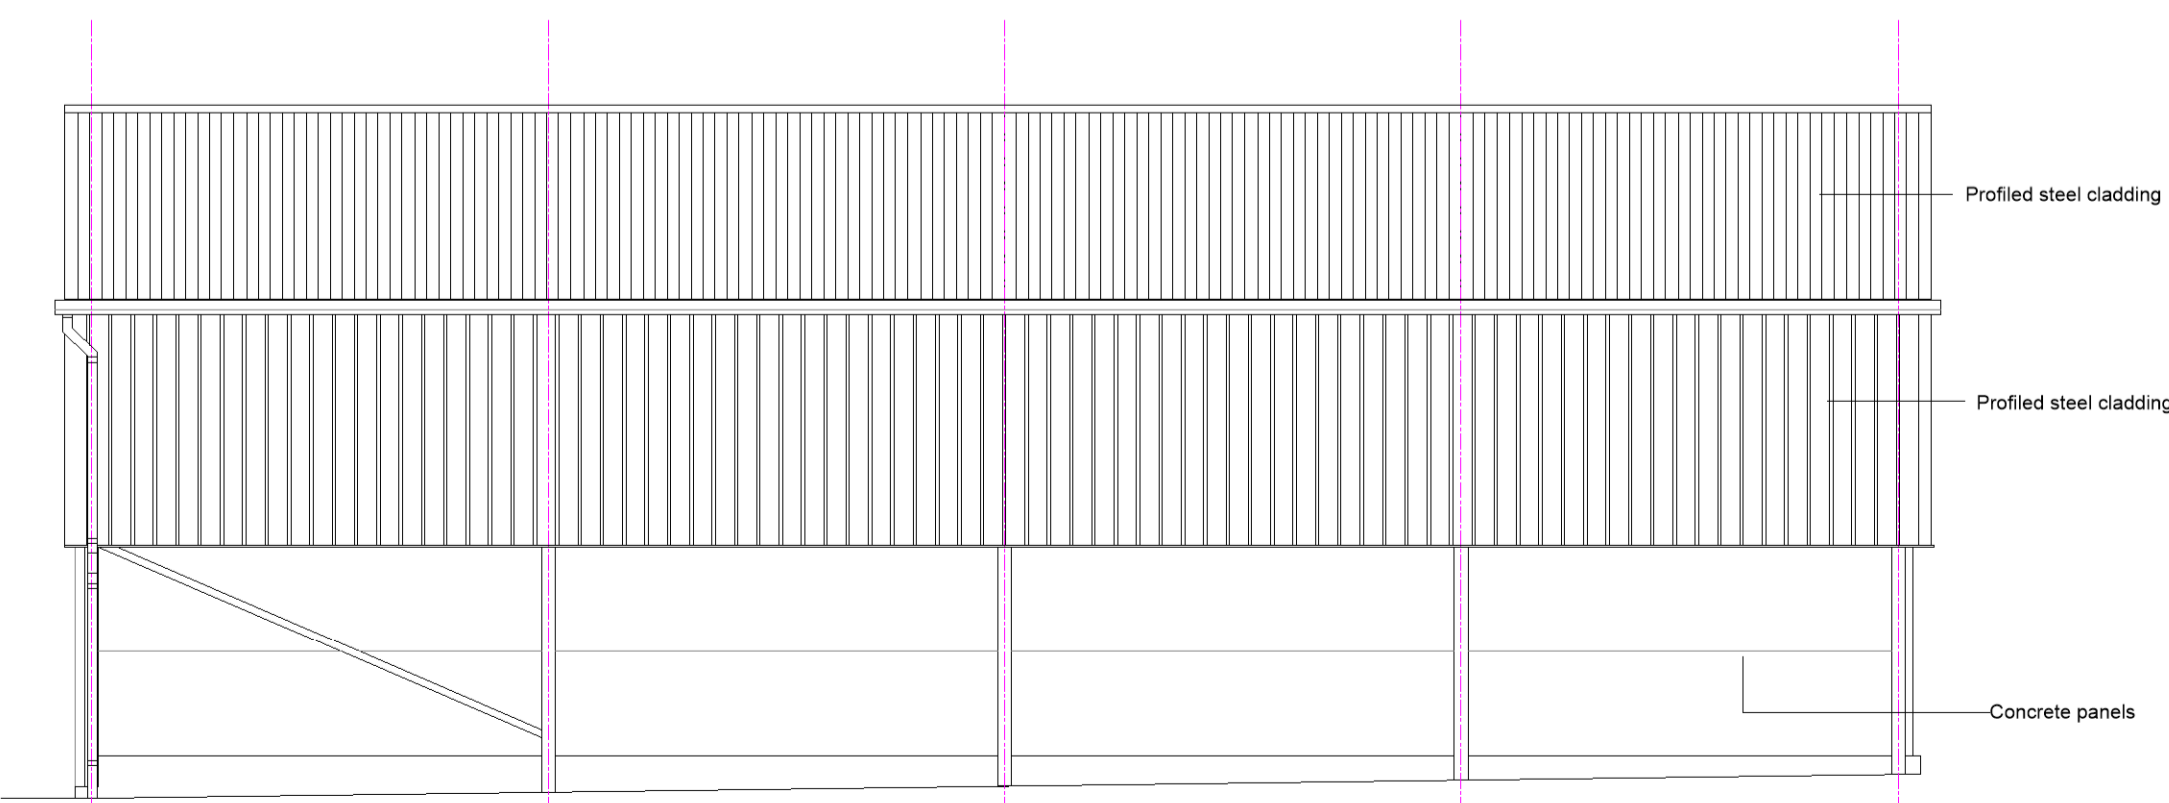

north elevation

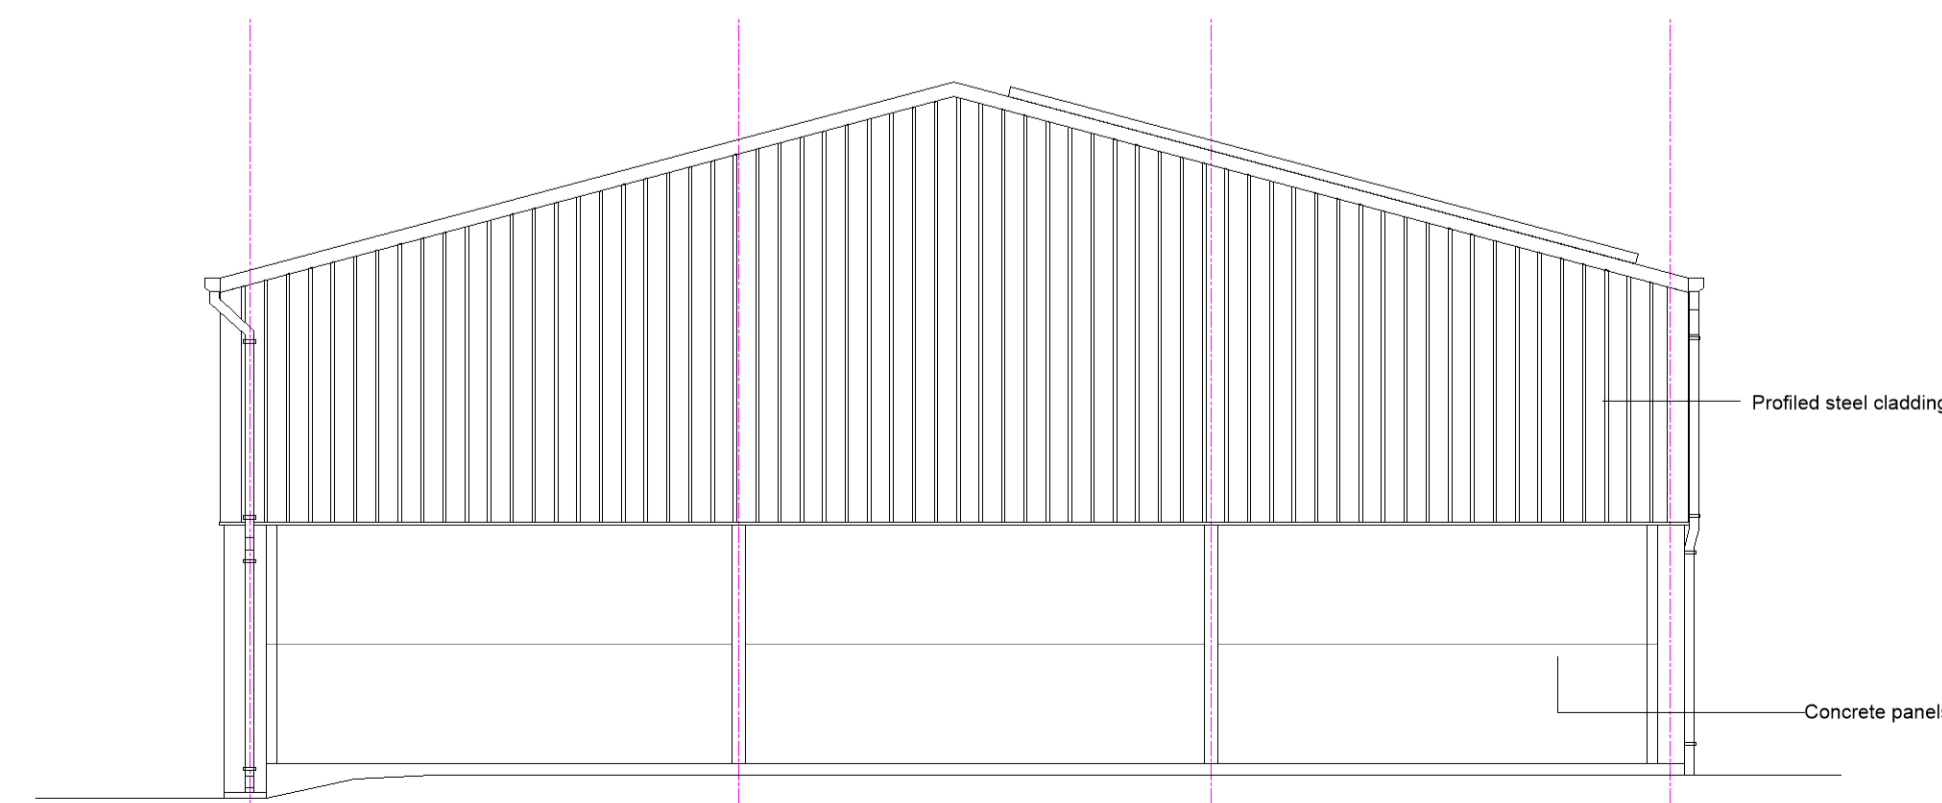

west elevation

1:100



Rev	Drawing Alterations	Drawn	Checked	Date
Document Status: S3 Purpose of Issue: Planning Submission  Danish Buildings, 44-46 High Street, Unit 6, Hull, HU1 1PS t: 01482 881884 e: jsmith@smitharchitect.co.uk w: www.smitharchitect.co.uk				
Project: Proposed Barn Conversion to Single Dwelling Manor House Farm, Lockington Road Lund Driffield YO25 9TG				
Title: Existing Survey of Barn Location Plan				
Client: J P Walker				
JSA Project Ref	Scale	Original Paper Size	Paper Orientation	Drawn
2022-042-01	1:100	A1	Landscape	JS
File Identifier Project Originator Volume Level Type Role Number Revision JPW JSA V1 XX DR A PL01 -				
Jonathan Smith Architects Ltd Registered in England & Wales Reg No: 7892903				