



GREY SINGLE PLY MEMBRANE FINISH TO
REAR DORMER FLAT ROOF

NOTE: NO ALTERATIONS TO FRONT ROOFSLOPE APART FROM INSERTION OF
NEW VELUX ROOFLIGHTS WITH PROJECTION OF LESS THAN 150mm.

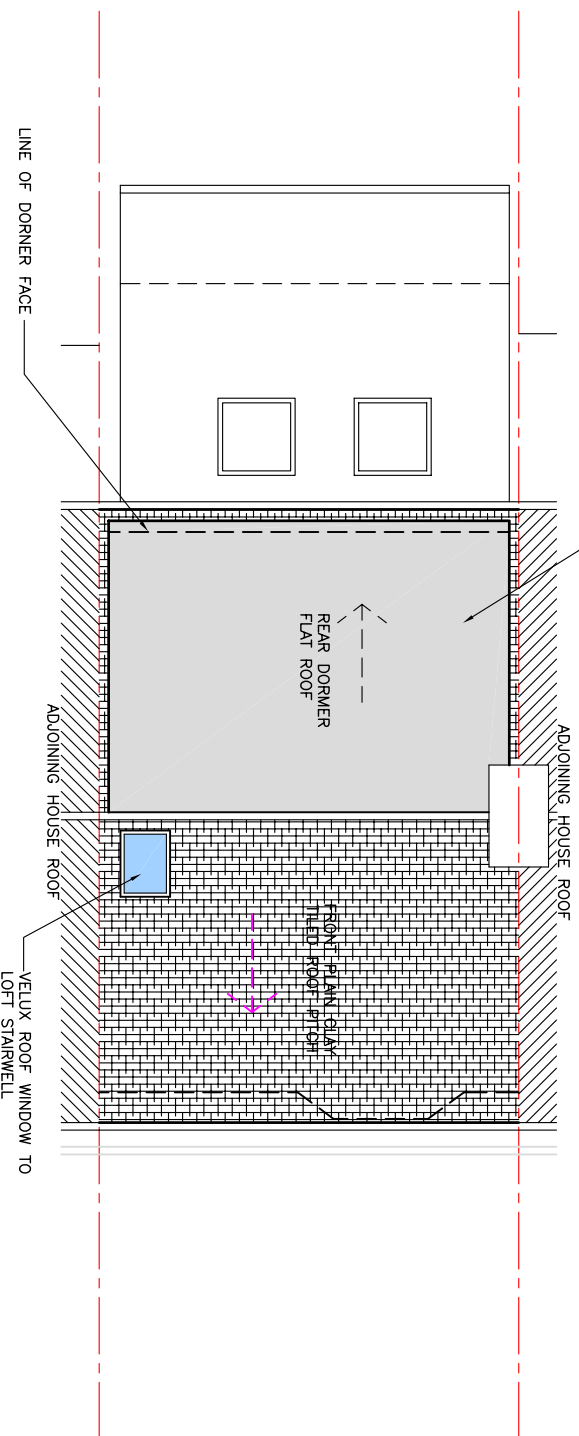

PROPOSED ROOF PLAN

COPYRIGHT RESERVED ©
THIS IS A PLANNING DRAWING AND SHOULD NOT BE USED FOR
TENDERING, CONSTRUCTION OR ANY OTHER STATUTORY PURPOSE.

 

COPYRIGHT RESERVED ©

CLIENT: Ms ANAS ANJUM

48 BRAEMAR AVENUE CR2 0QA

PROPOSED LOFT CONVERSION

PROPOSED ROOF PLAN

design factor PLANNING ISSUE

Tel: 07870 592671

Email: info@designfactor.co.uk

SCALE: 1:100 FEB 24 DWG: TP16