





**PROPOSED
FRONT ELEVATION**

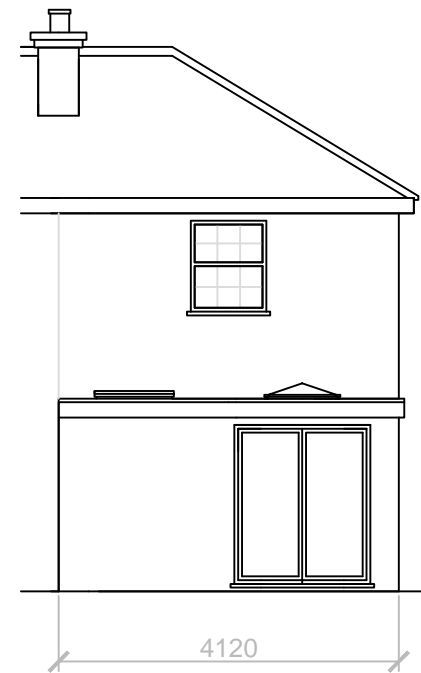

**PROPOSED
REAR ELEVATION**


4120

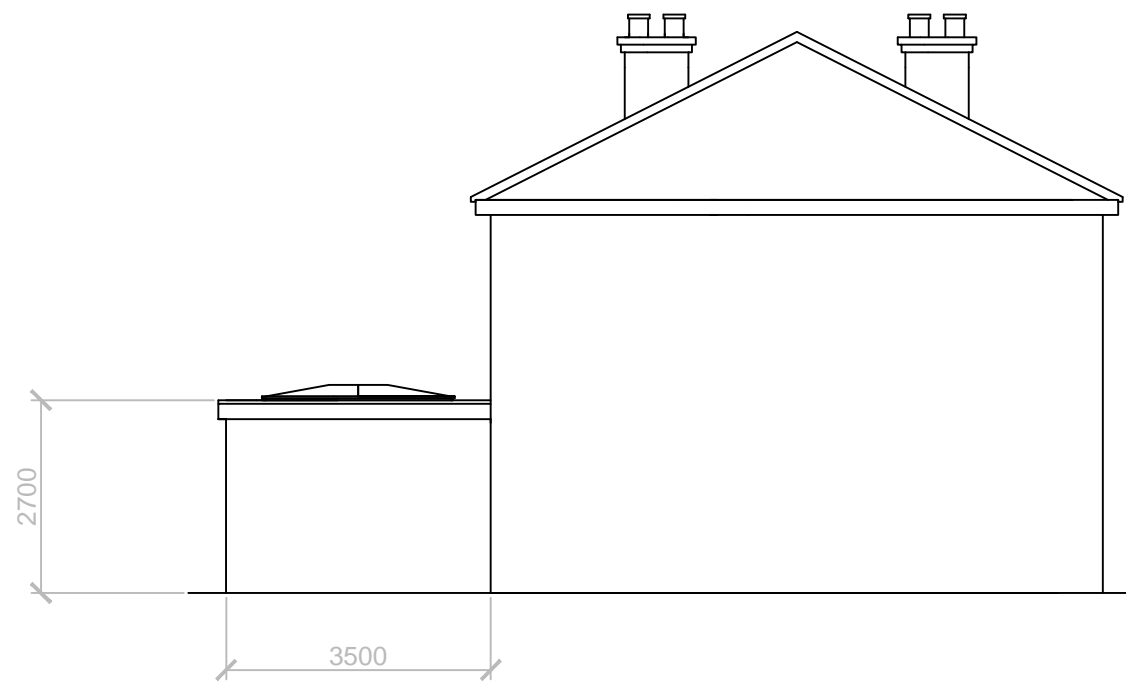

**PROPOSED
SIDE ELEVATION**

2700

3500

 

General Notes

*This drawing is protected by copyright
Drawing to be read in conjunction with the specification
and all other relevant drawings.*

**PLANNING
ISSUE**

No.	Revision/Issue	Date
1	Planning Issue	Feb'24
-	Draft Issue	Jan'22

Project Name and Address
1 RIVERSIDE
HERTFORD
SG14 1QE

Project Description
SINGLE STOREY REAR
EXTENSION

Title
PROPOSED ELEVATIONS

Drawn By AM	Sheet 2 of 4
Date FEBRUARY '24	
Scale 1 : 100	