



**EXISTING
GROUND FLOOR PLAN**

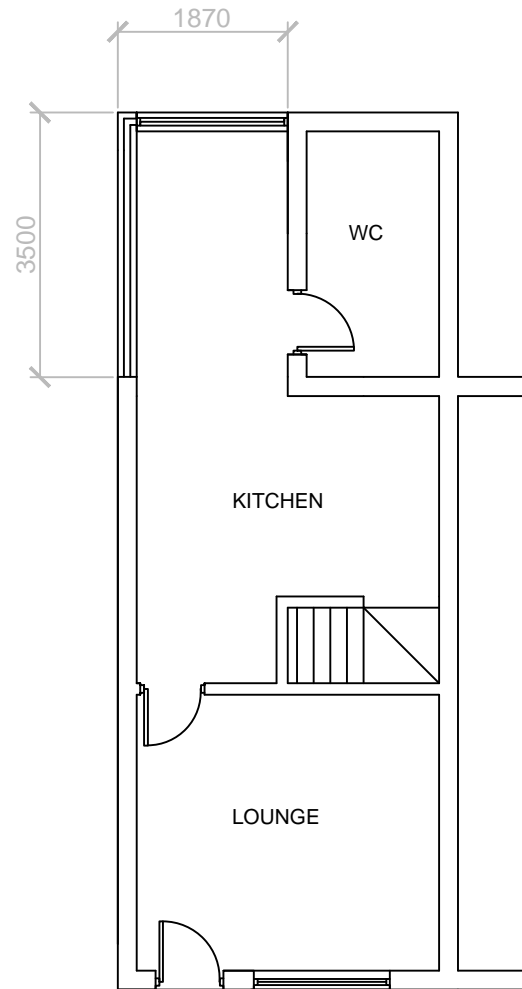

**PROPOSED
GROUND FLOOR PLAN**

 

General Notes

*This drawing is protected by copyright
Drawing to be read in conjunction with the specification
and all other relevant drawings.*

**PLANNING
ISSUE**

No.	Revision/Issue	Date
1	Planning Issue	Feb'24
-	Draft Issue	Jan'22

Project Name and Address
1 RIVERSIDE
HERTFORD
SG14 1QE

Project Description
SINGLE STOREY REAR
EXTENSION

Title
EXISTING & PROPOSED
GROUND FLOOR PLANS

Drawn By AM	Sheet 4 of 4
Date FEBRUARY '24	
Scale 1 : 100	