


EXISTING GROUND FLOOR PLAN

© WAD Associates Ltd - MMXXII. Use figured dimensions given in preference to scaling. All dimensions to be checked on site. All works subject to Planning and Building Regulations approval. Any discrepancies to be reported immediately upon discovery.

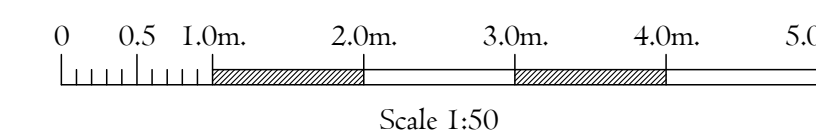

**W.A.D. Ltd.**  
**ASSOCIATES**

SBC House, Restmor Way, Wallington, Surrey, SM6 7AH.  
T: 020. 8715. 9300 / 07831.244491 E: Info@Williamson-Design.co.uk

Title BUILDING SURVEY.

Address  
175, SAUNDERS LANE,  
WOKING, SURREY,  
GU22 0NT.

For Mrs. K. Lewis.

Date APRIL 2023 Scale 1:50 (A1) Drawn EHW

Drawing Number  
S-1923-L-01/1