




- Notes:-
1. All working dimensions to be checked on site.
 2. Any discrepancies between drawings of different scales, and between drawings and specification where appropriate to be notified to the designer.
 3. Copyright reserved. This drawing may only be used on the project specified in the title block. It may not be copied or disclosed to any third party without the prior written consent of the designer.

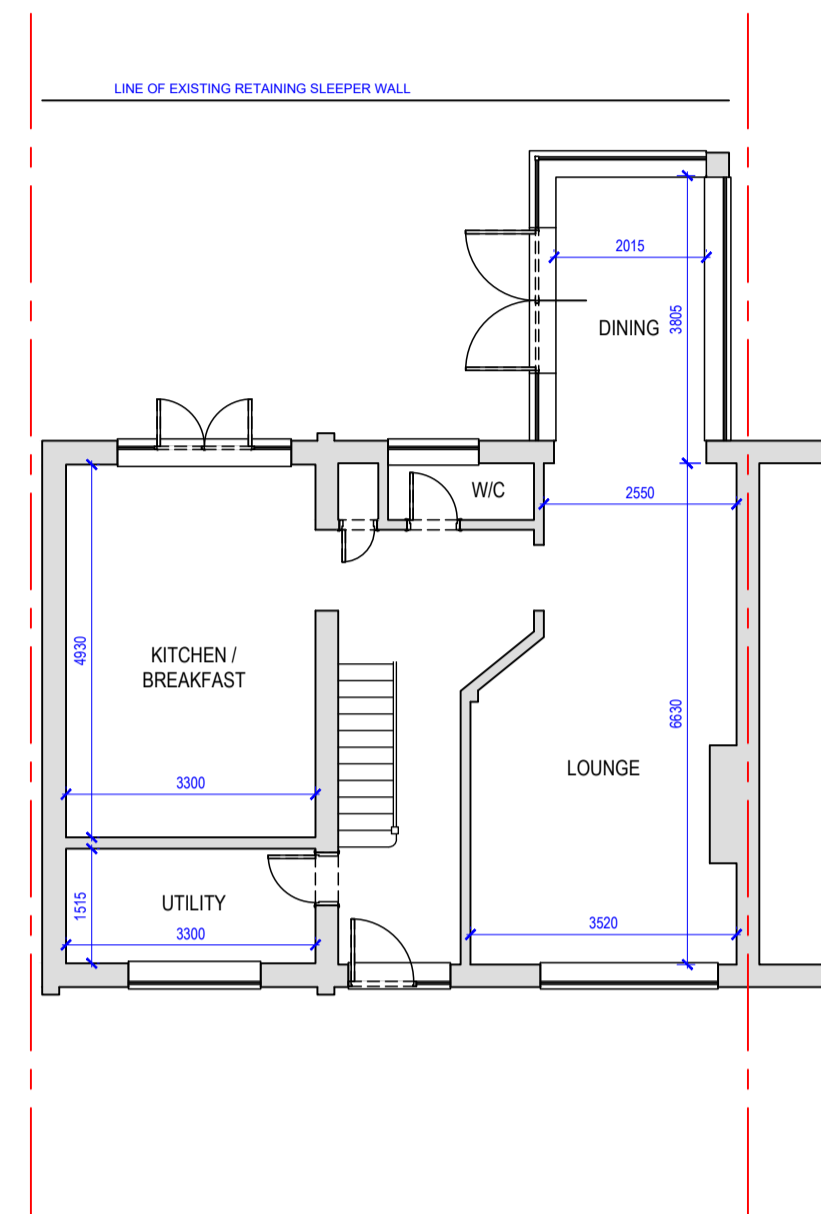


GROUND FLOOR PLAN
SCALE 1:100

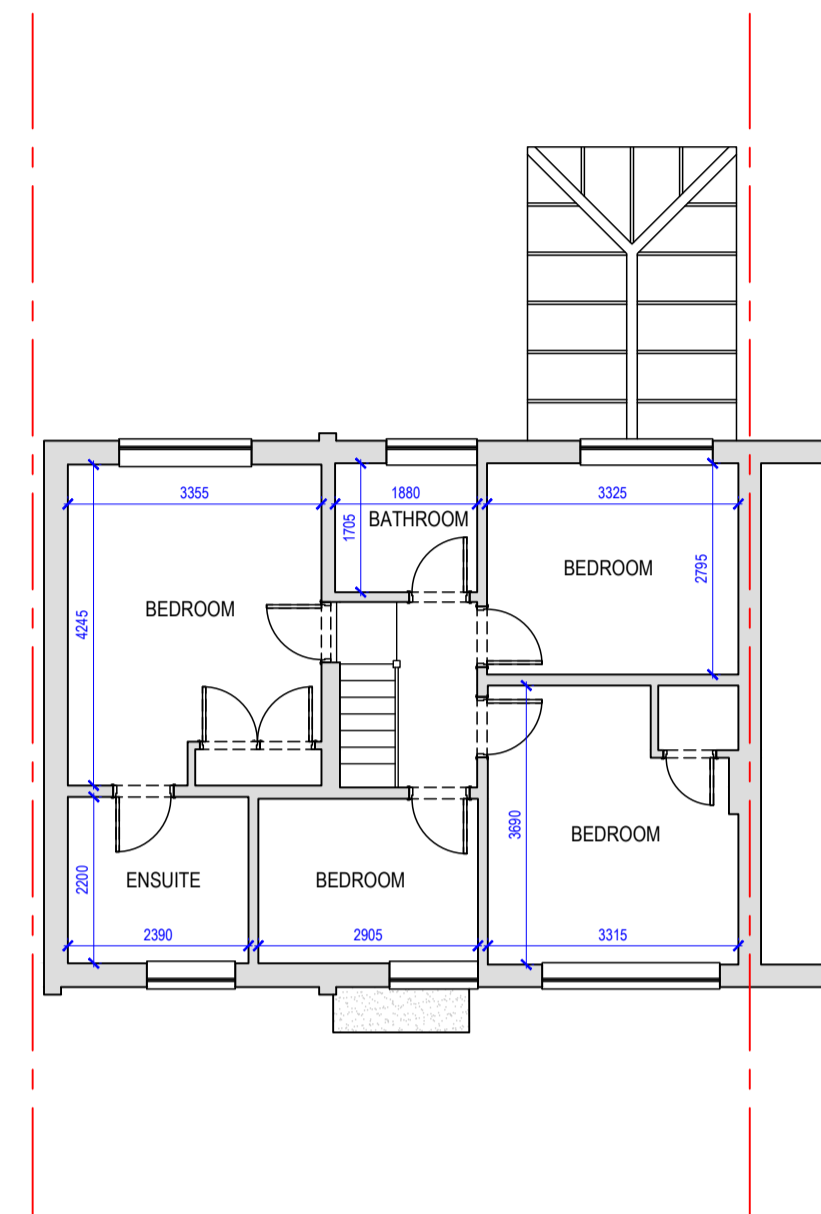

FIRST FLOOR PLAN
SCALE 1:100

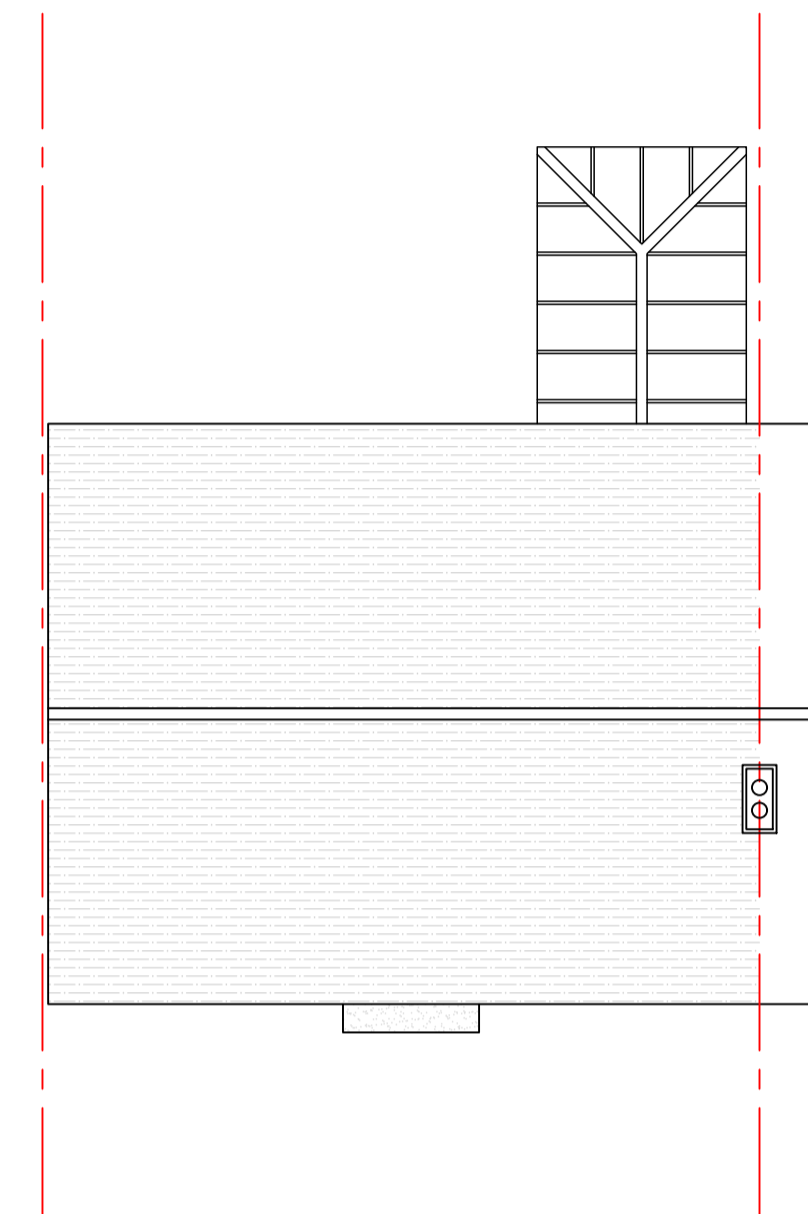

ROOF PLAN
SCALE 1:100

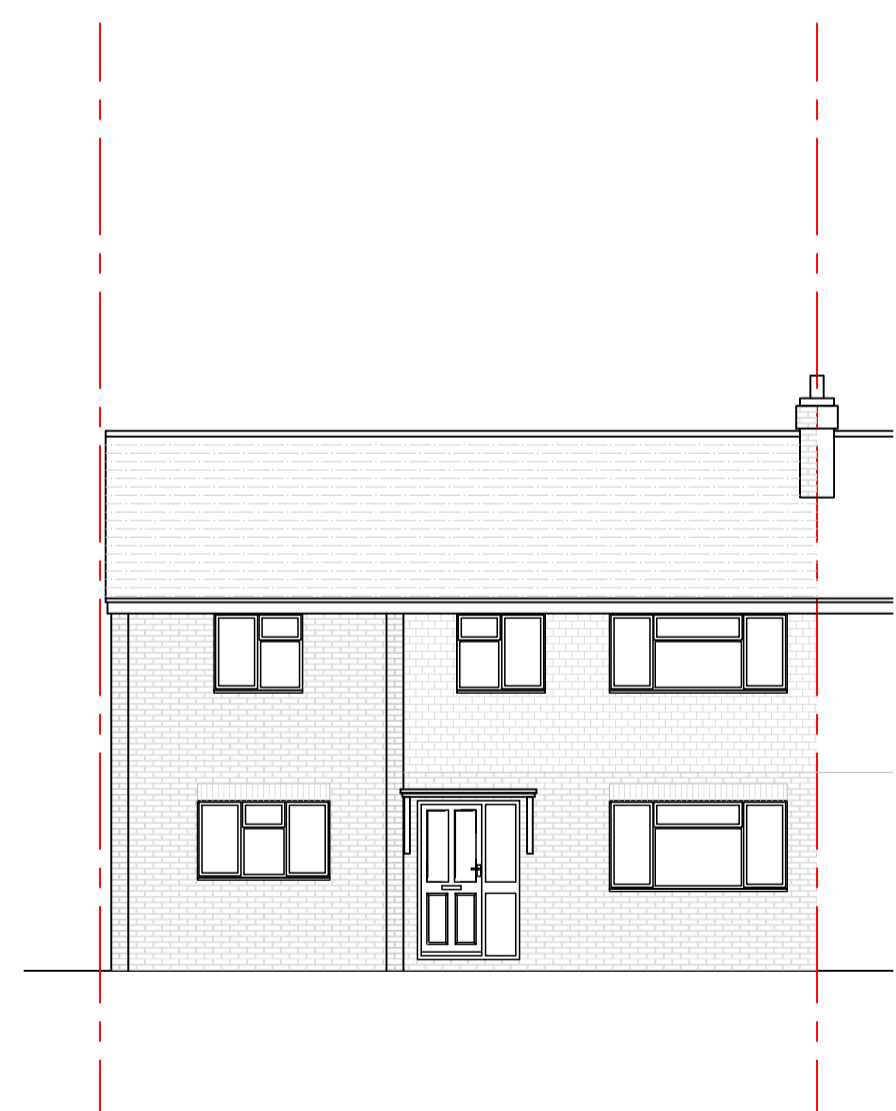


FRONT ELEVATION
SCALE 1:100



REAR ELEVATION
SCALE 1:100



SIDE ELEVATION
SCALE 1:100

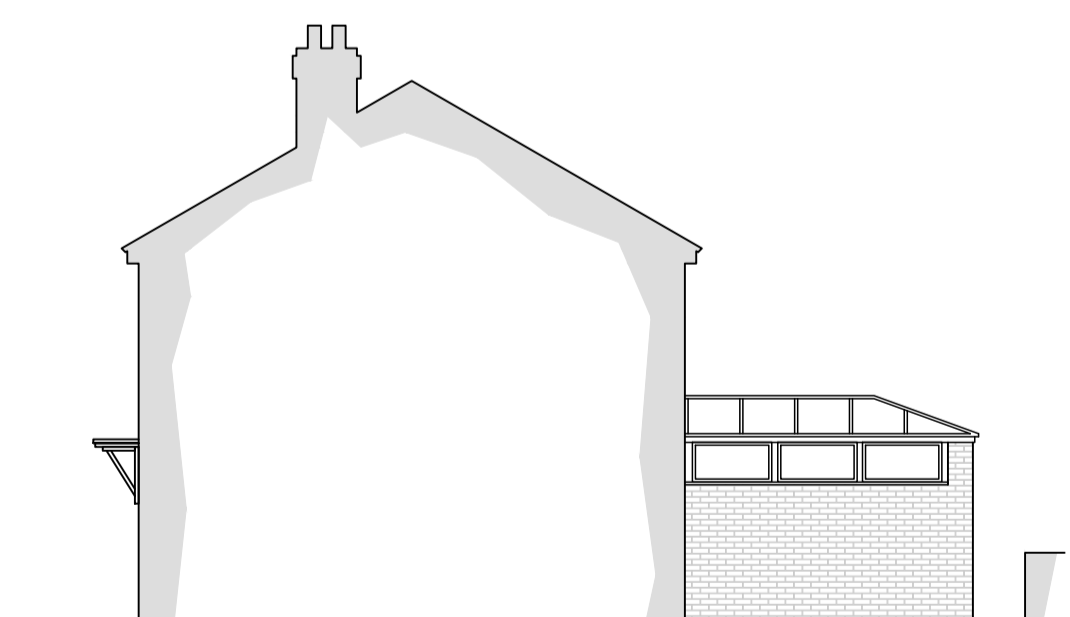

SIDE ELEVATION
SCALE 1:100

REV	DATE	COMMENTS
01	01.03.24	PLANNING ISSUE
00	19.02.24	INITIAL ISSUE

**DAVID STRUDWICK
DESIGN + BUILD**
Astra House, The Common, Cranleigh, GU6 8RZ
01483 256760 / projects@davidstrudwick.co.uk

CLIENT:
MR & MRS C. WALTON
109 HERMITAGE WOODS CRESCENT,
WOKING, GU21 8UF

TITLE:
EXISTING
PLANS & ELEVATIONS

SCALE: 1:100@A1 (1:200@A3)

PROJECT: 1204

DRG No: 01

REV:
01

