

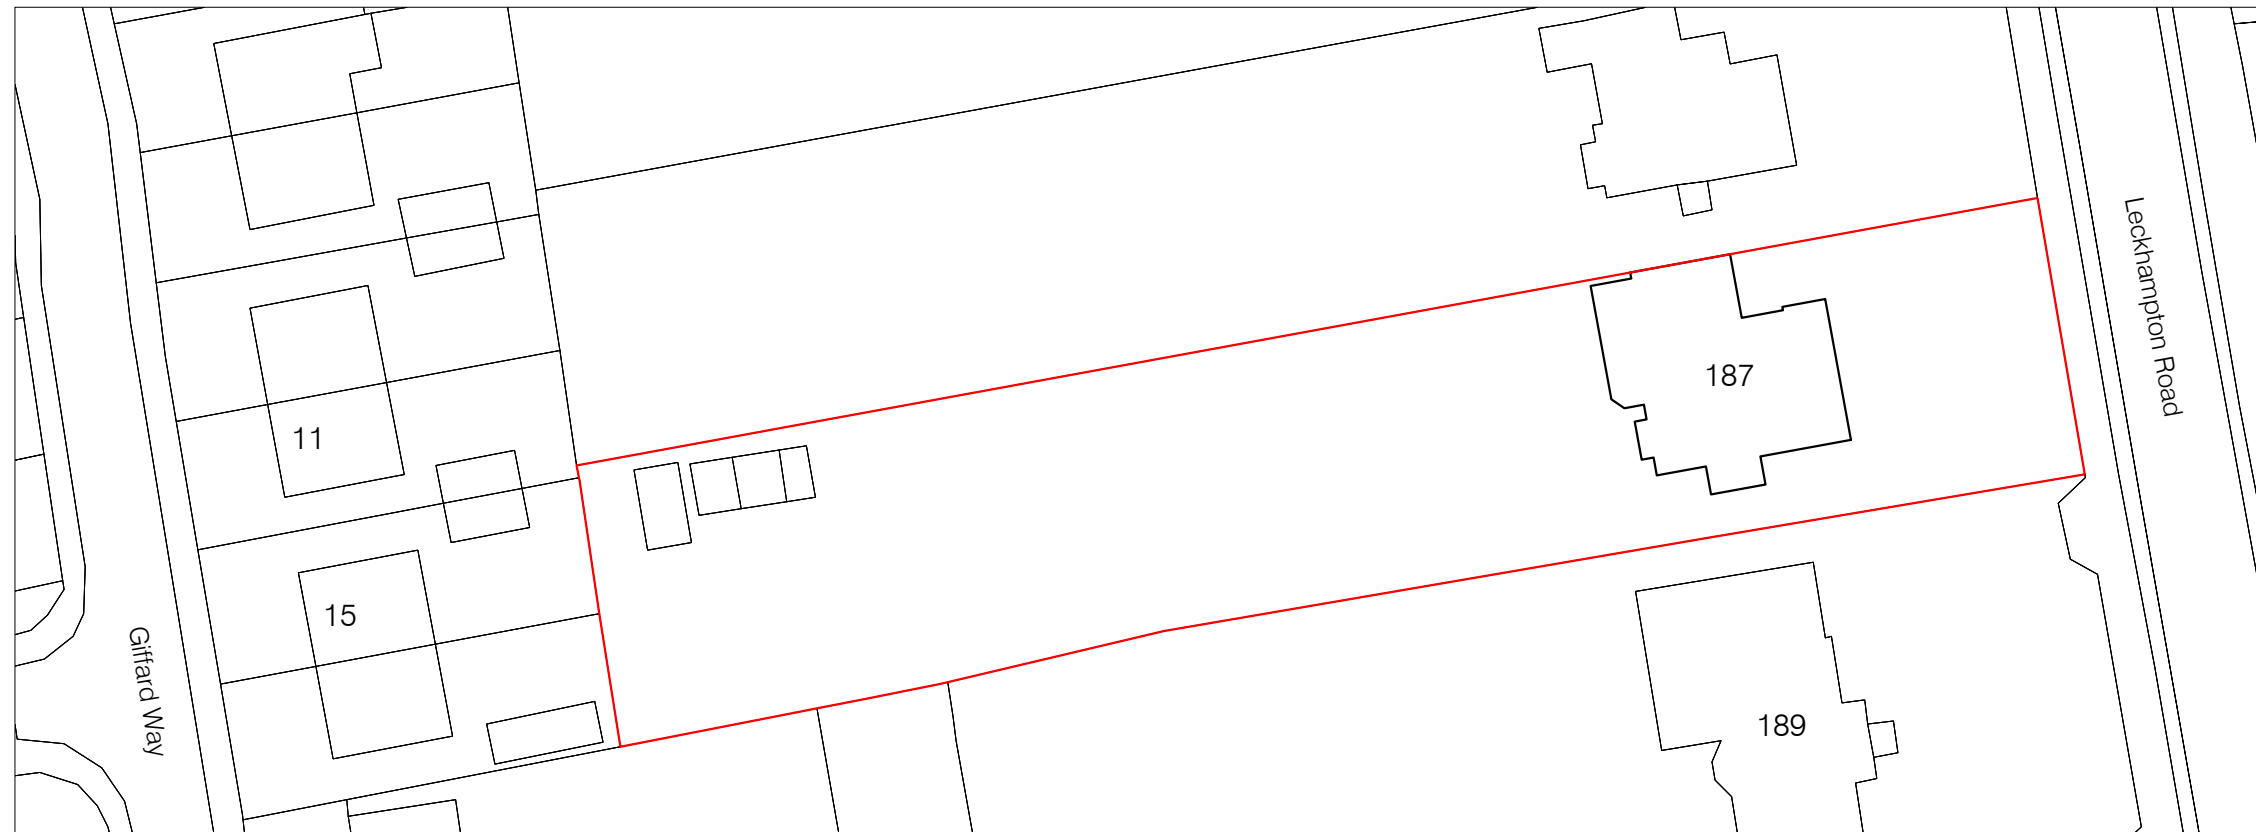



This drawing is copyright and should not be reproduced without permission. Do not scale from drawing for construction. If in doubt contact main contractor before proceeding. The contractor is responsible for checking all information before any orders are placed or construction commences. All drawings to be read in conjunction with Structural Engineers' report, which takes precedence over all other specifications. Main contractor responsible for site safety.

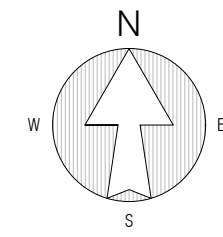

Existing - SITE PLAN (BLOCK PLAN) 1:500

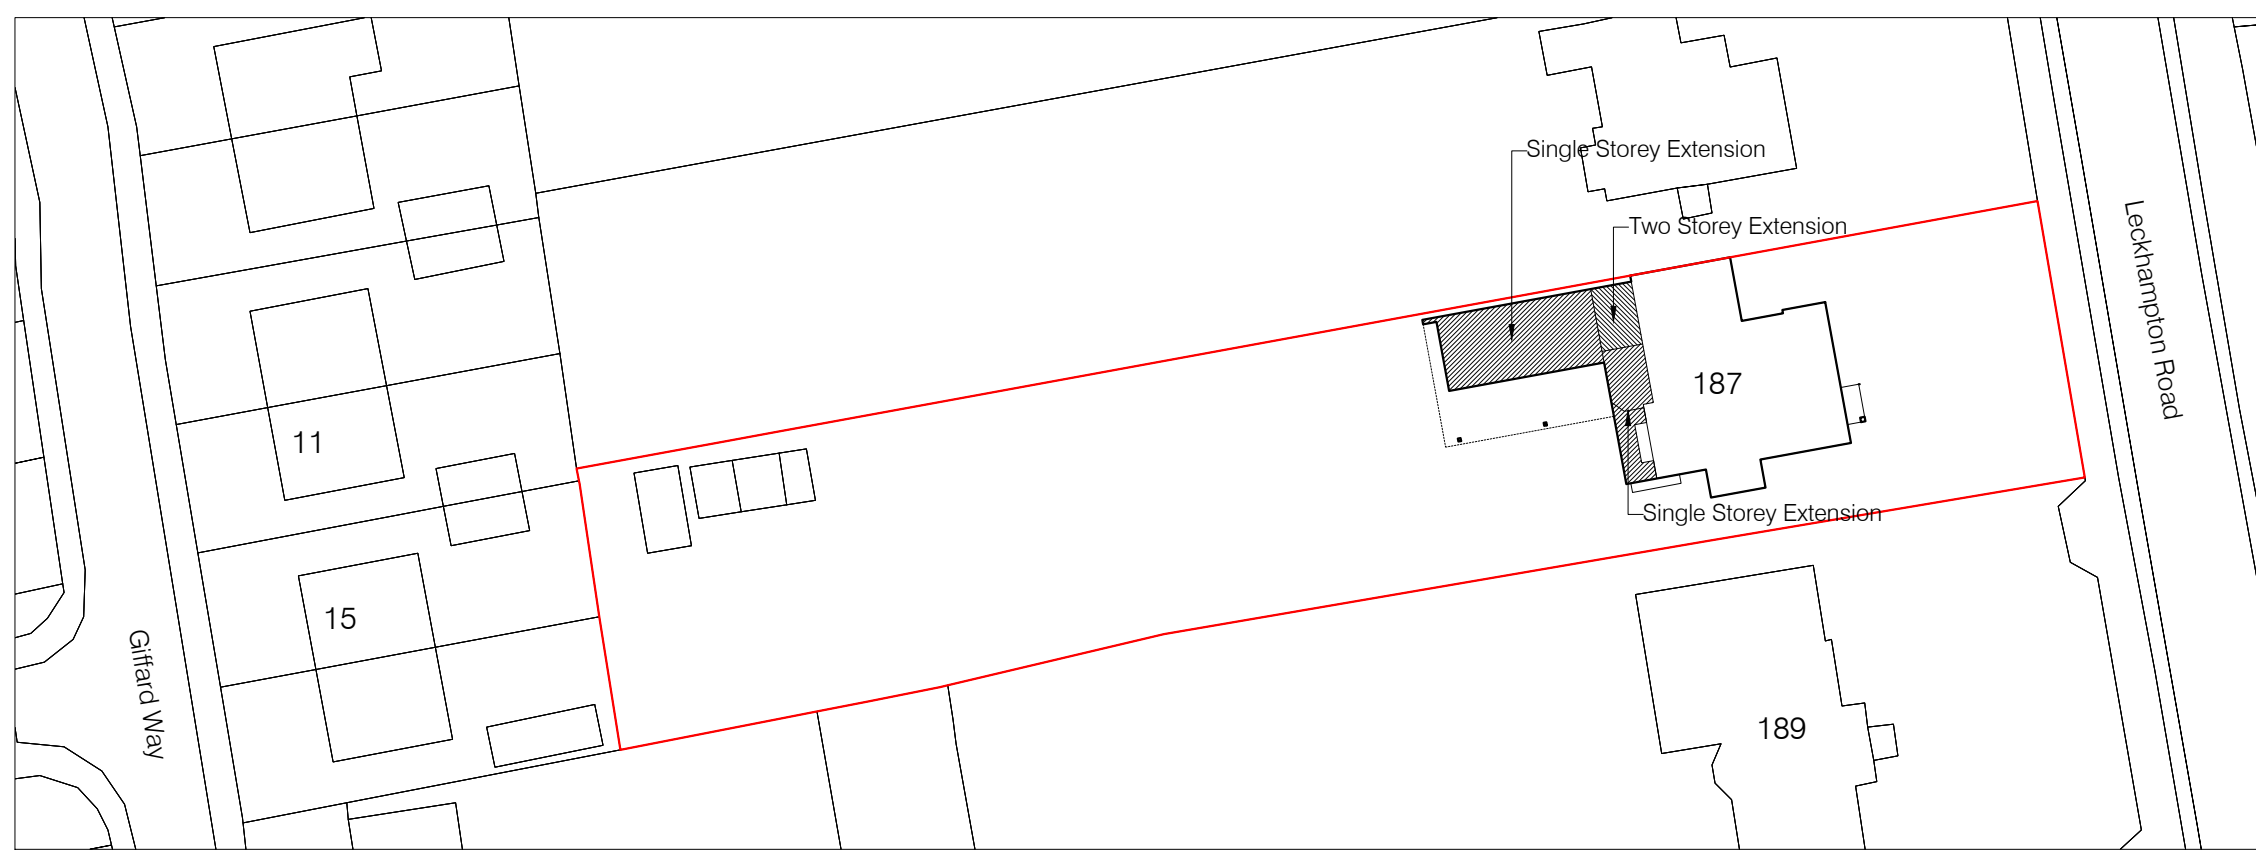

Proposed - SITE PLAN (BLOCK PLAN) 1:500

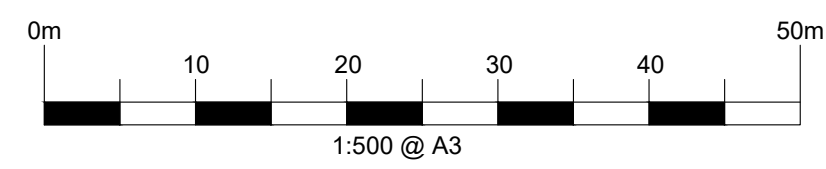

Rev.	Date	Revisions
-	-	-

**PSK**  
architect  
*Your Home Extension Specialists*  
PSK Cheltenham Ltd  
41 Bath Road  
Cheltenham  
GL53 7HQ  
Tel. 01242 304477

TITLE  
**Mrs. Alice Costello**  
187 Leckhampton Road  
Cheltenham  
GL53 0AD

DESCRIPTION  
**Two Storey Extension**  
**Site Plan & Block Plans**  
**As Existing & Proposed**

DATE 08.03.24	SCALE 1:500 @ A3
------------------	---------------------

DRAWN ED	CHECKED PSK
-------------	----------------

851-06