


Ridge Height
6000

Eaves
4124

1st Floor
2650

Ground Floor
0

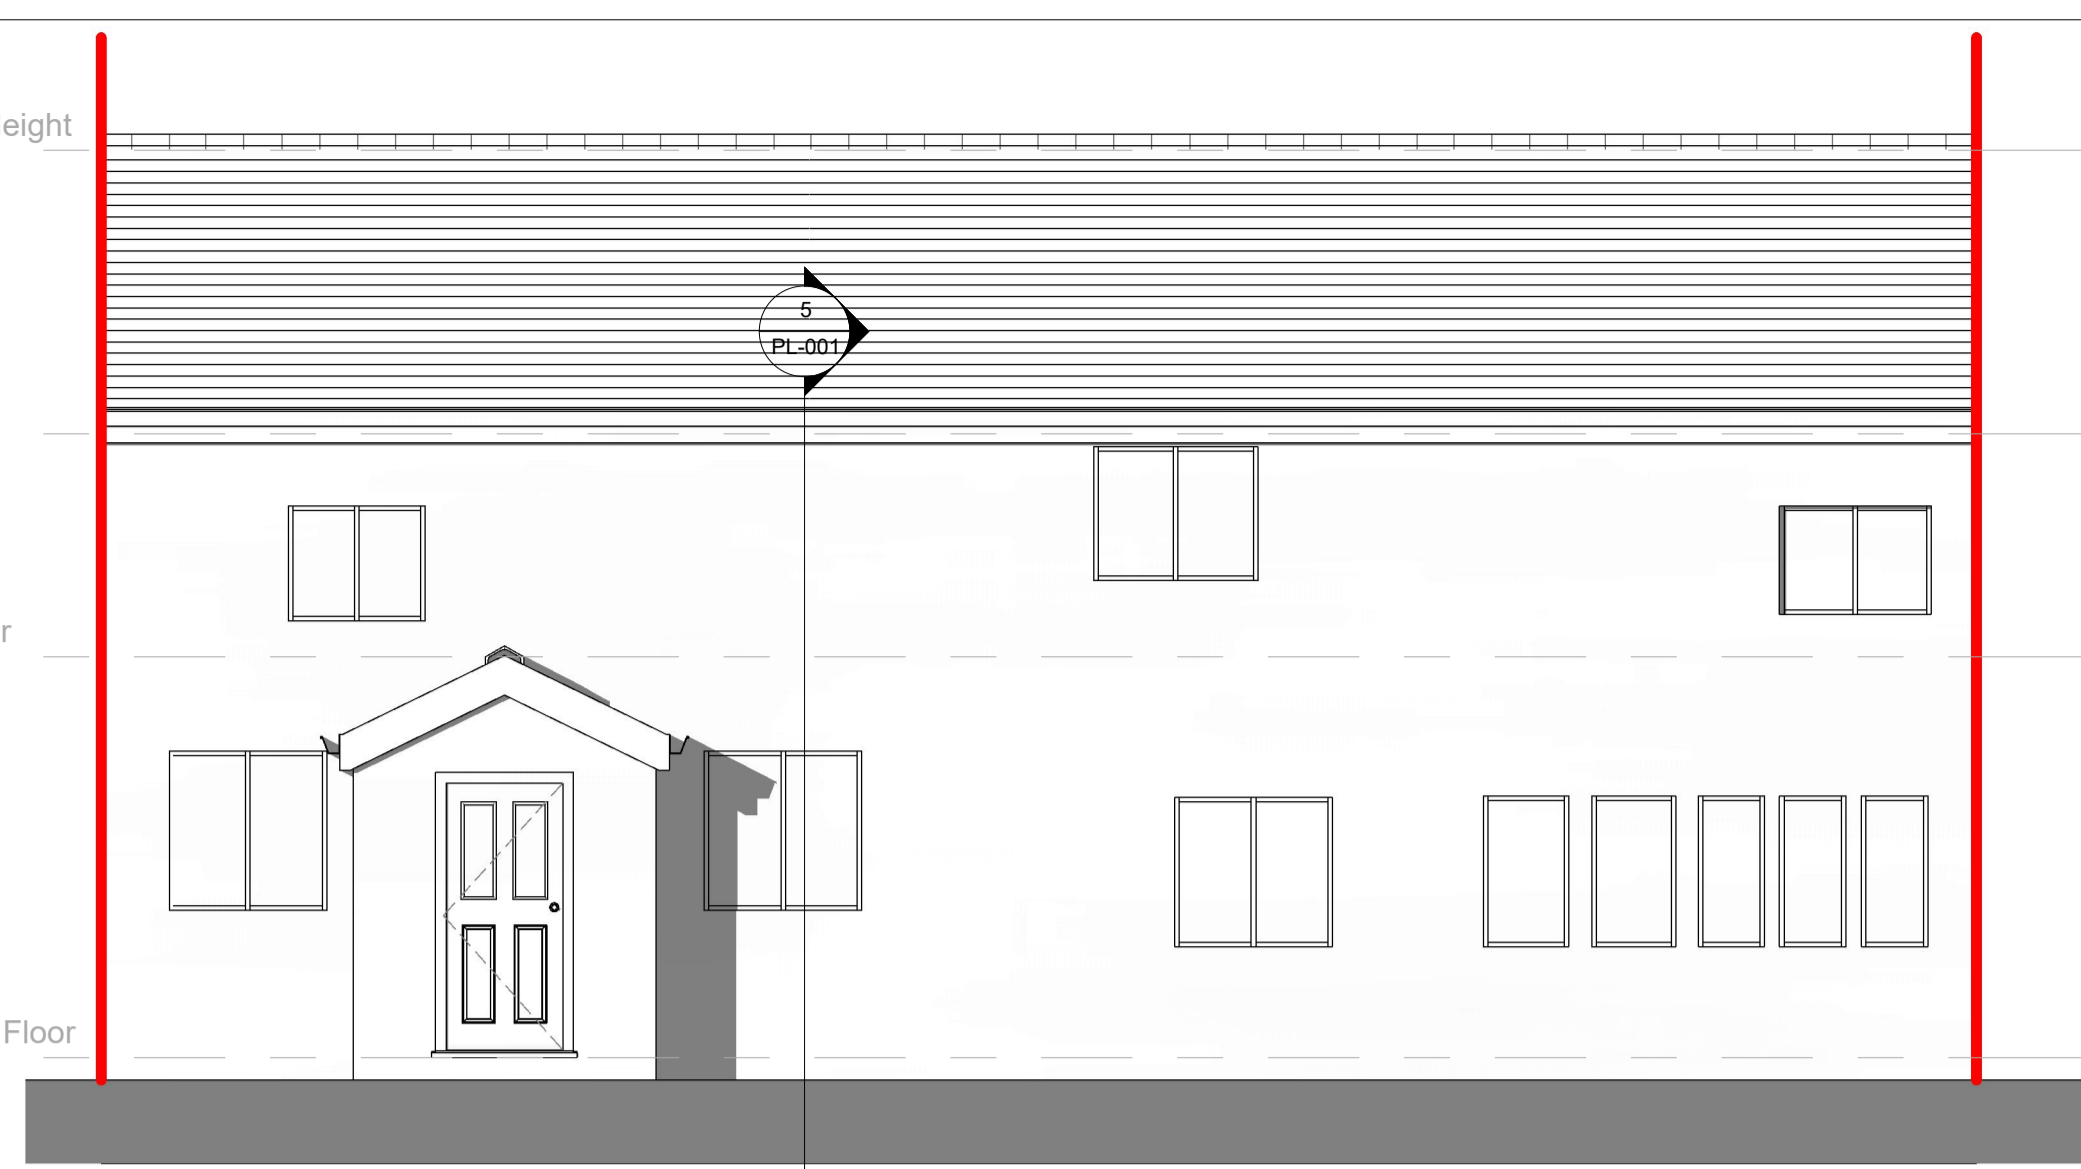


4 Existing Rear Elevation
1:50




6 Existing Front Elevation
1:50

0 5 10 m

NOTE
ALL DIMENSIONS AND LEVELS ARE TO BE CHECKED ON SITE
ANY DISCREPANCIES ARE TO BE REPORTED TO THE PROJECT MANAGER BEFORE ANY WORK COMMENCES
THIS DRAWING SHALL NOT BE SCALED TO ASCERTAIN ANY DIMENSIONS WORK TO FIGURED DIMS ONLY
THIS DRAWING SHALL NOT BE REPRODUCED WITHOUT EXPRESS WRITTEN PERMISSION FROM Clarkes Bespoke Design LTD.

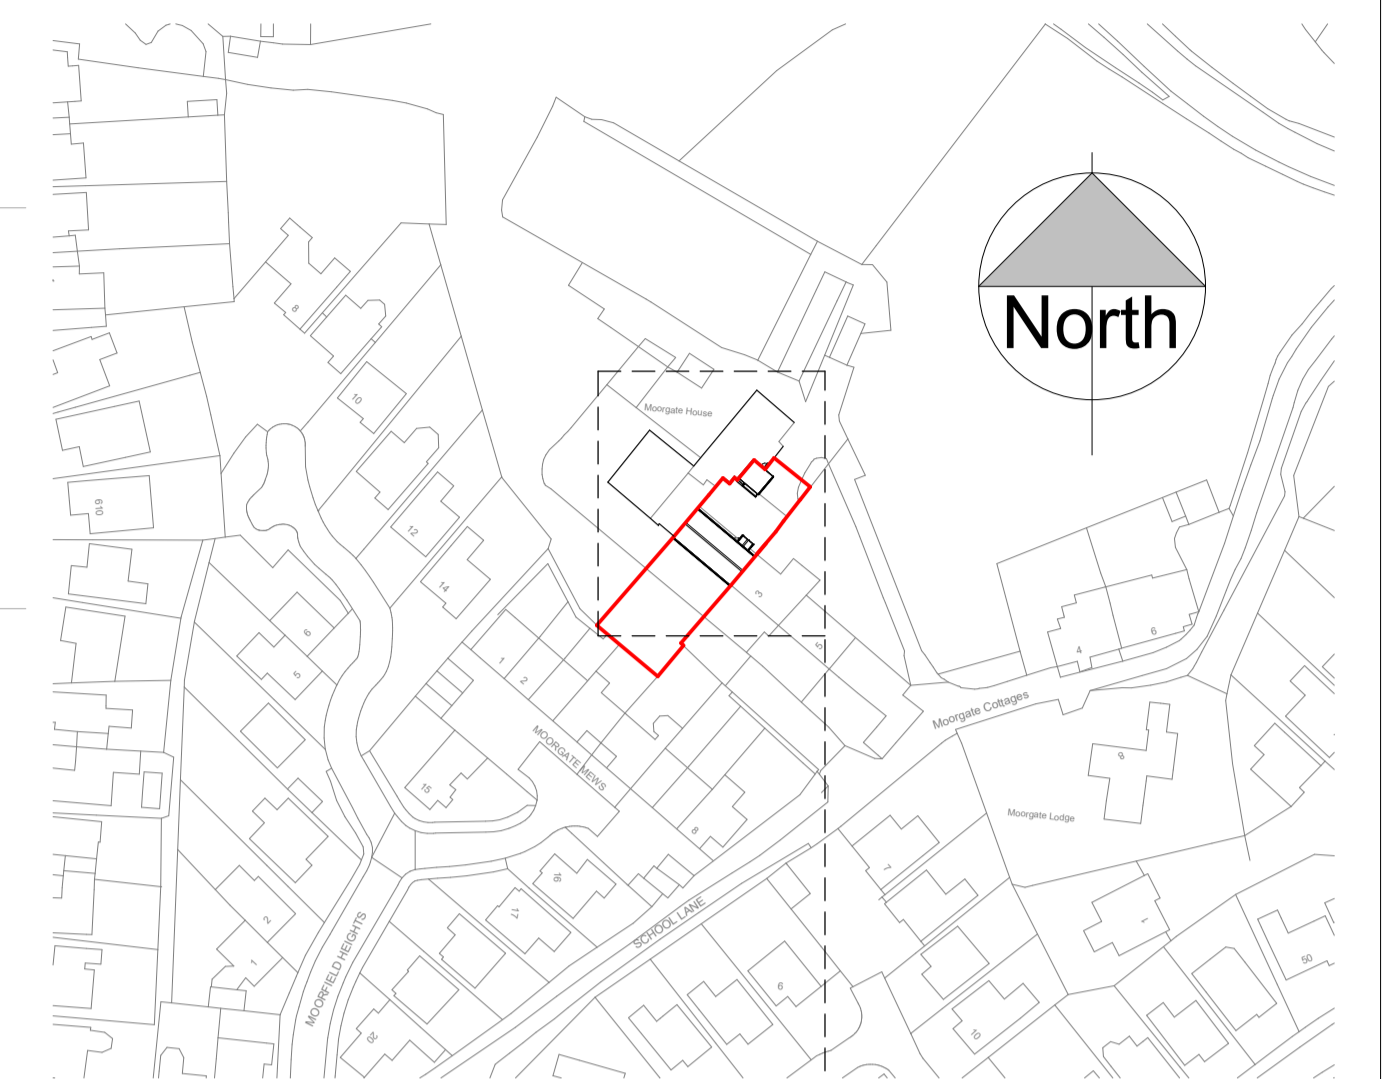

1 Location Plan
1:1250

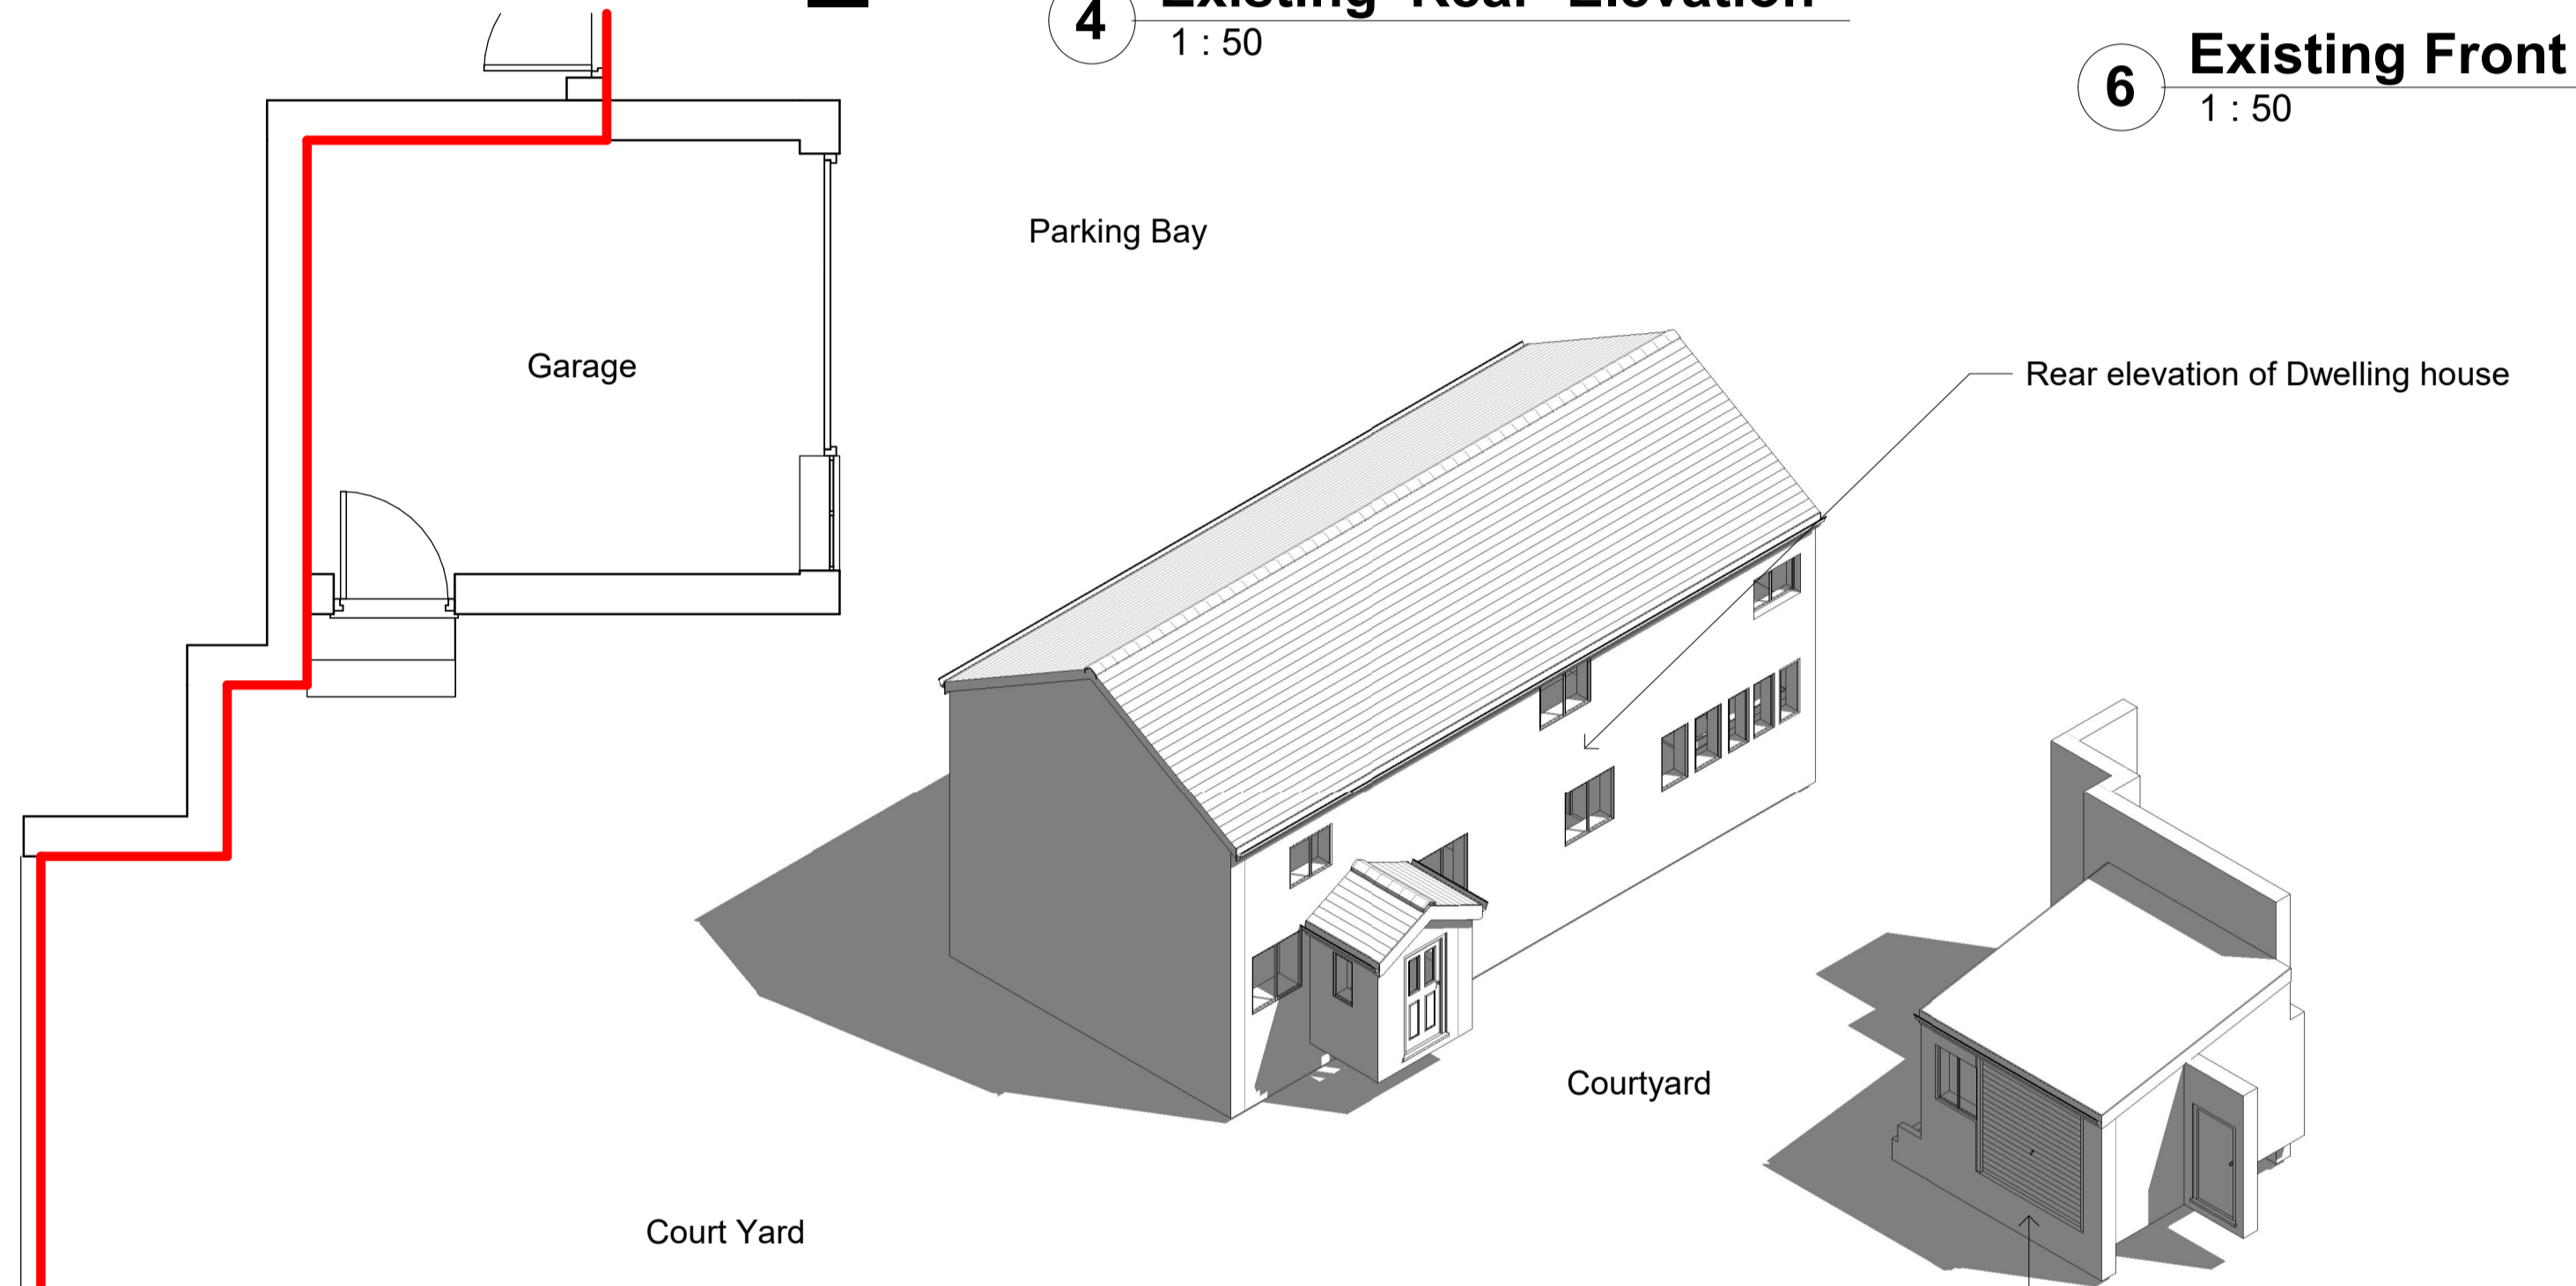

9 Existing 3D



Site Photo 1

Garage building viewed from the Courtyard




Site Photo 2

Garage Door viewed from the parking bay




7 Block Plan
1:500

Rev No.	Rev Date	Rev By	Description
P1	01.11.23	BC	First Issue
project			
2 Moorgate Cottages			
location			
2 Moorgate Cottages, Off School Lane, Carrbrook, Stalybridge SK15 3NT			
client			
Ian and Kath Doran			

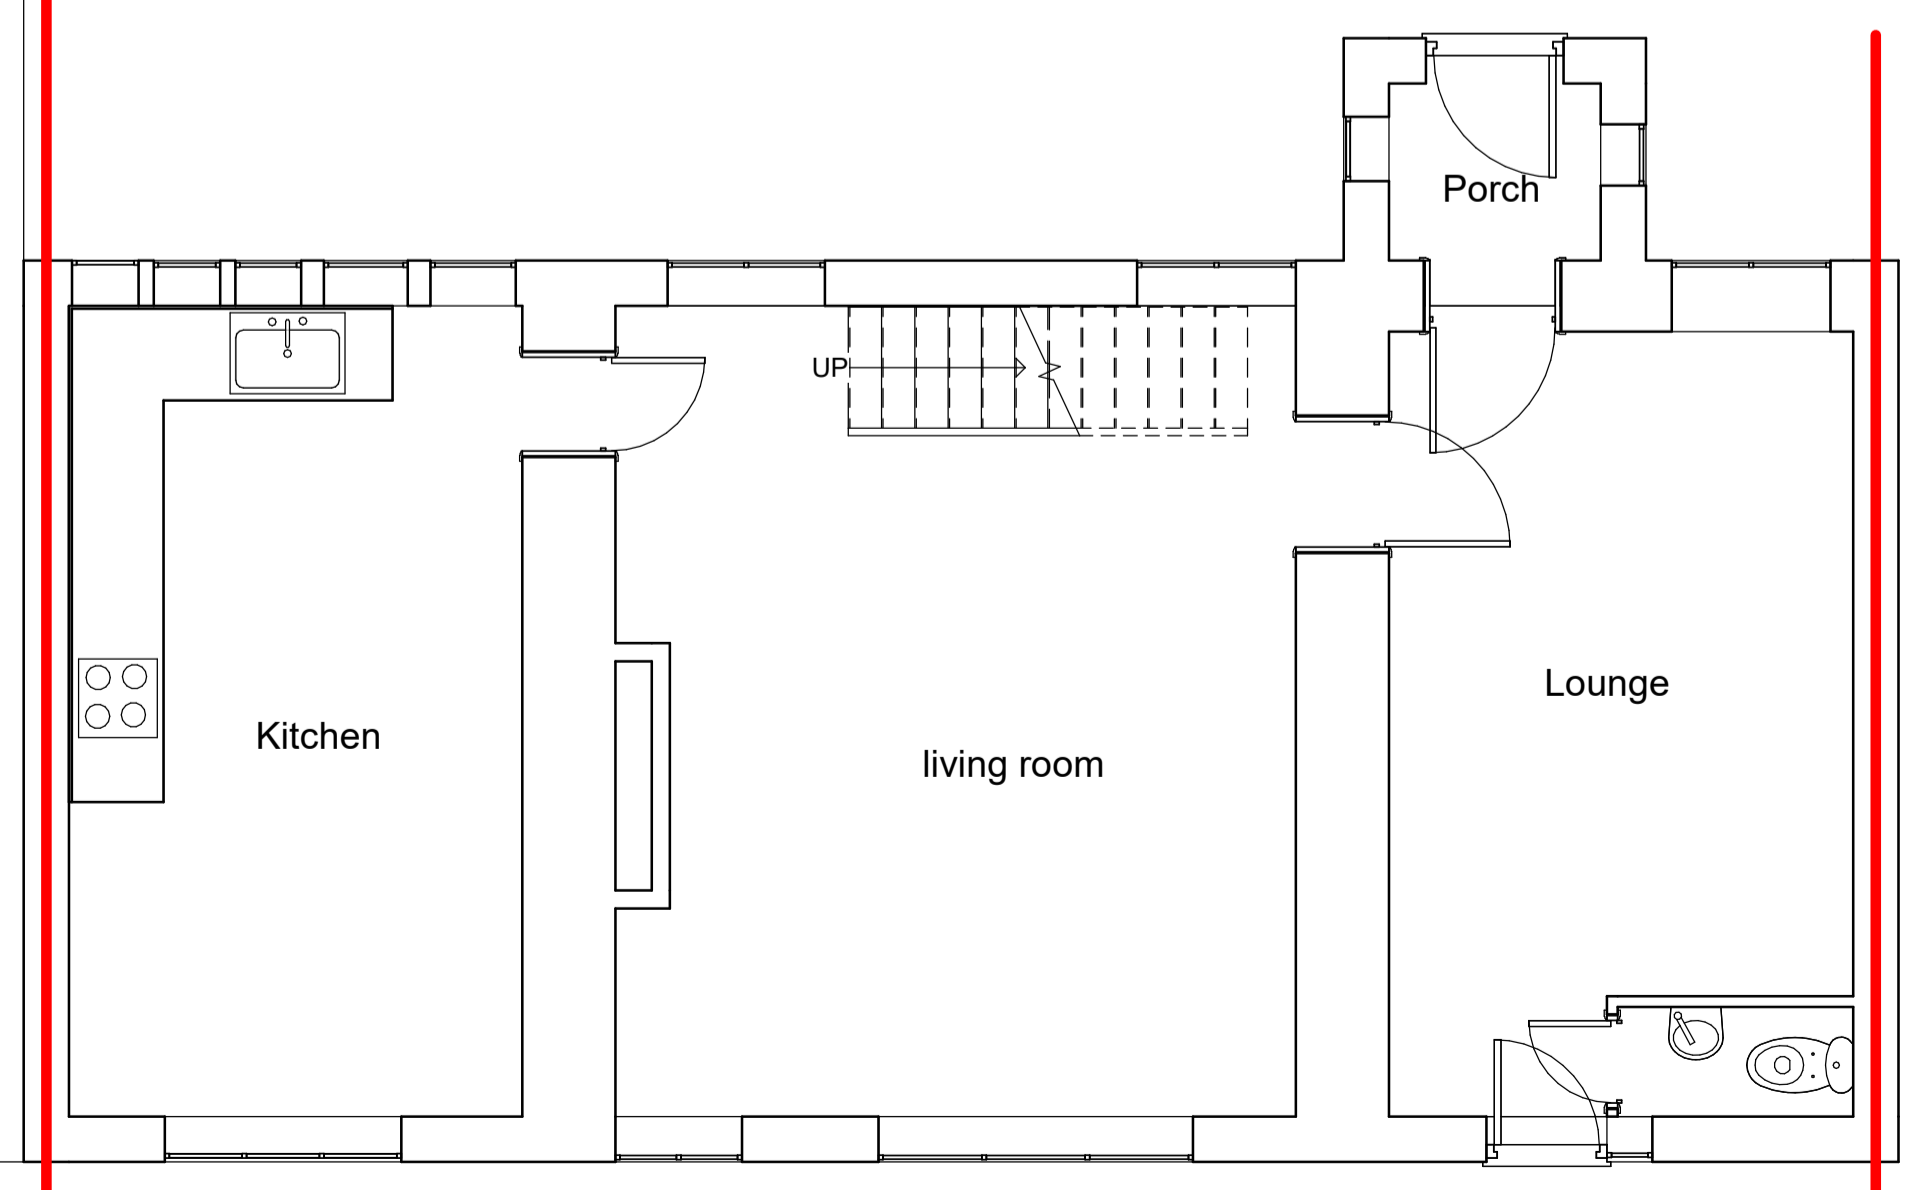

3 Existing Ground Floor
1:50

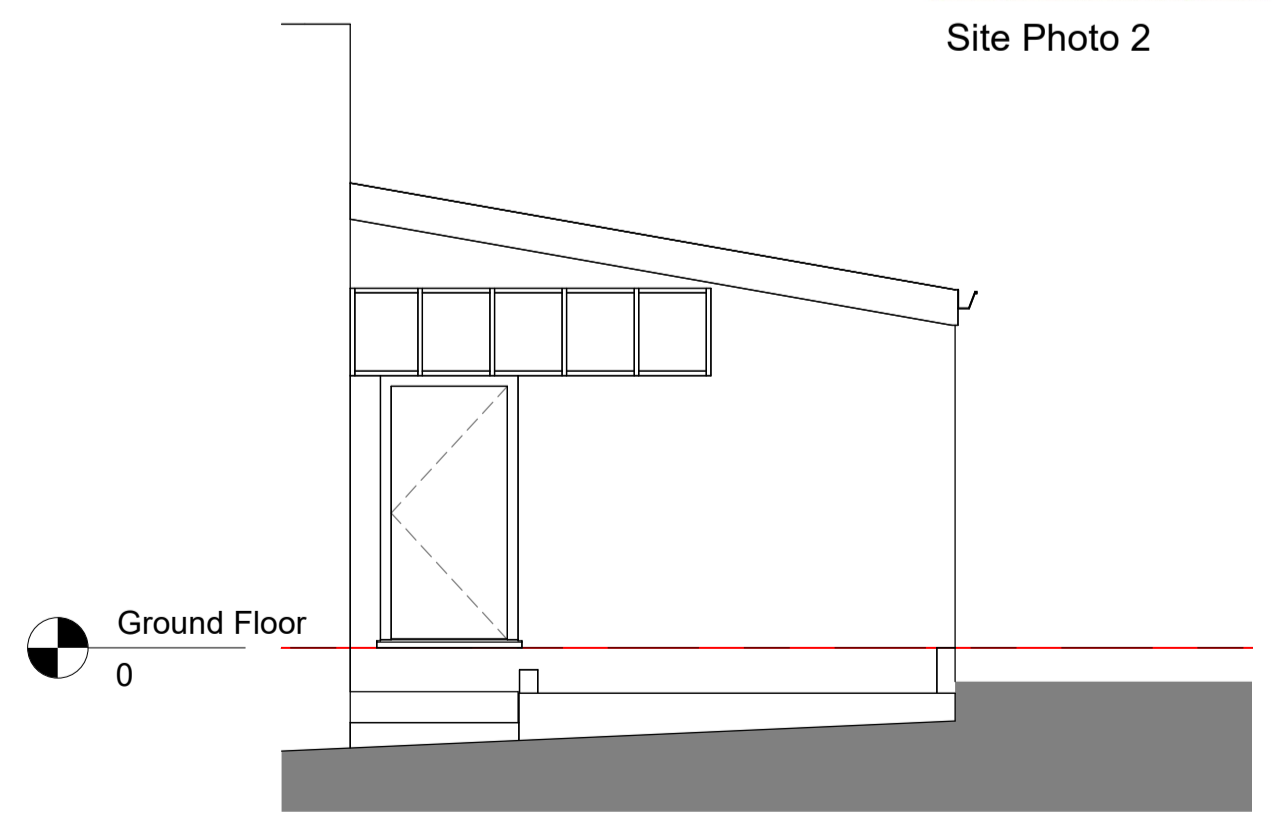

2 Garage LHS Elevation
1:50



5 Garage Front Elevation
1:50



drawing title			
Location Plan and As Existing Plans			
dwg purpose			
Preliminary			
scale	As Indicated	drawn	BC checked BC
@ sheet size	A1	rev date	01.11.23
23-014		PL-001	P1
job number		drawing number	revision

Clarkes Bespoke Design LTD