


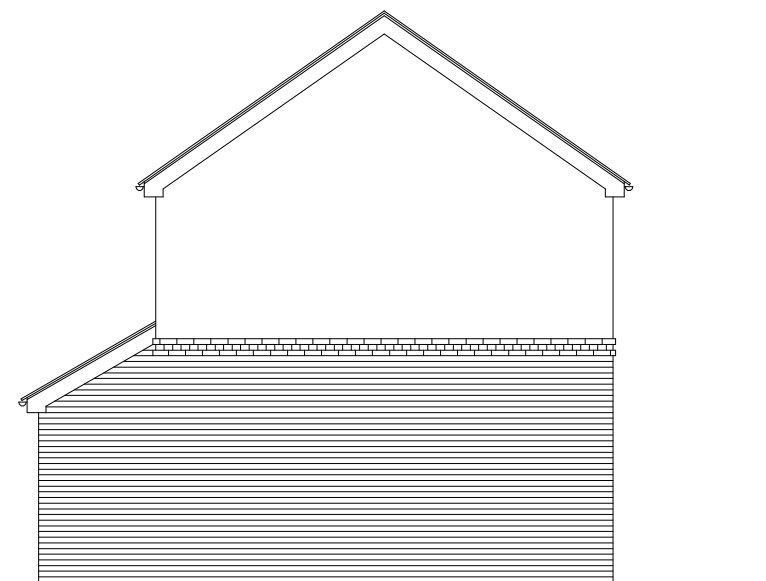


PROPOSED SOUTH ELEVATION  
(SCALE 1:100@A3)




PROPOSED EAST ELEVATION  
(SCALE 1:100@A3)




PROPOSED NORTH ELEVATION  
(SCALE 1:100@A3)

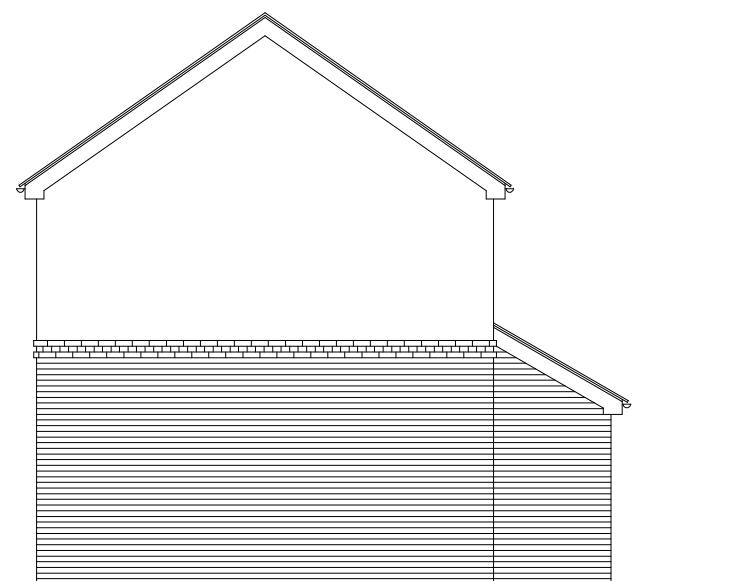

PROPOSED WEST ELEVATION  
(SCALE 1:100@A3)

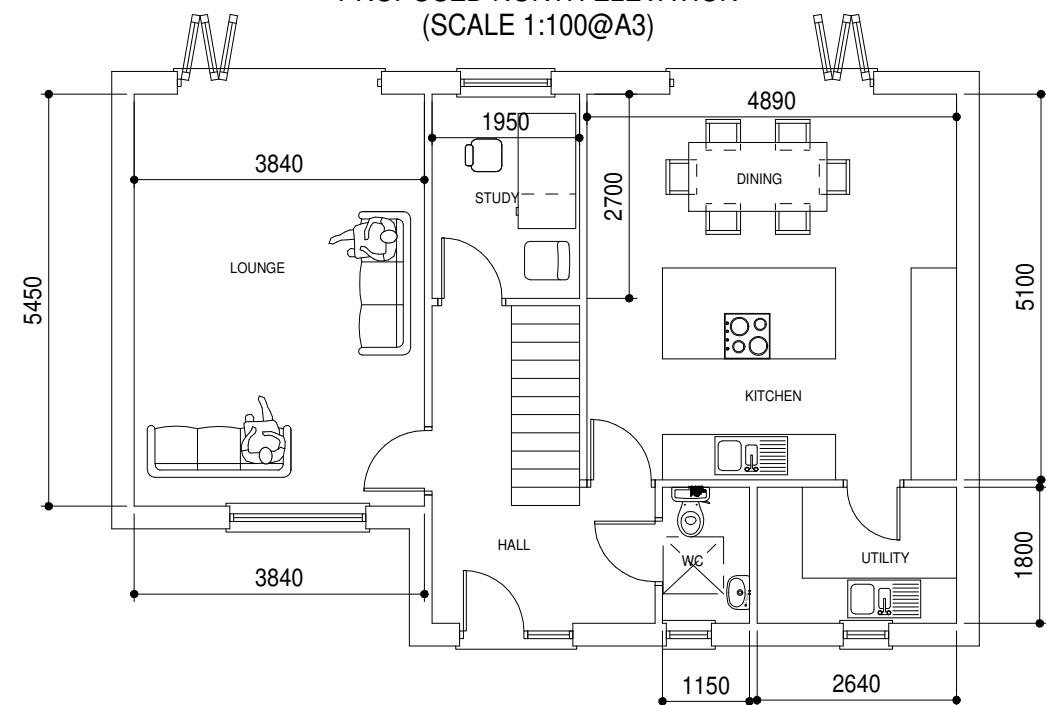

PROPOSED GROUND FLOOR PLAN  
(SCALE 1:100@A3)

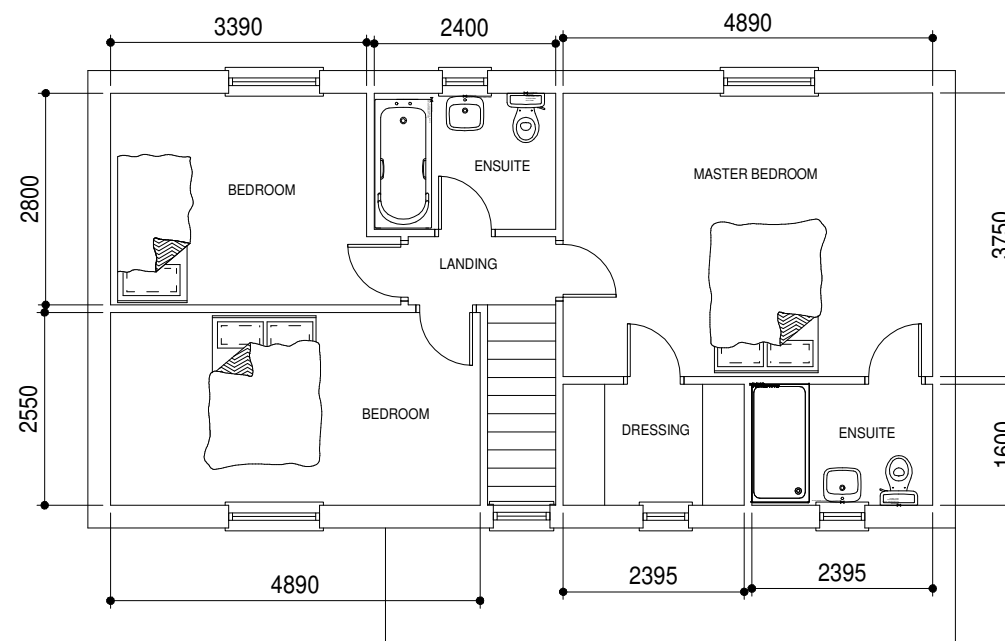

PROPOSED FIRST FLOOR PLAN  
(SCALE 1:100@A3)

**Sean McLean Design**  
22 Portrack Grange Road, Stockton-on-Tees, TS18 2PH  
Tel : 07711127641 E-mail smdesign@tiscali.co.uk

PROPOSED DEVELOPMENTS AT  
DURHAM ROAD, THORPE THEWLES  
FOR HEATHER LEE

PROPOSED  
FLOOR PLANS

Drg. No. 2432 / 04 Date FEB 24