


Beech hedging (*Fagus sylvatica*)
in front planted at 300 centres line staggered
double rows. Planted samples to be between
900-1200mm high and rabbit protection provided.

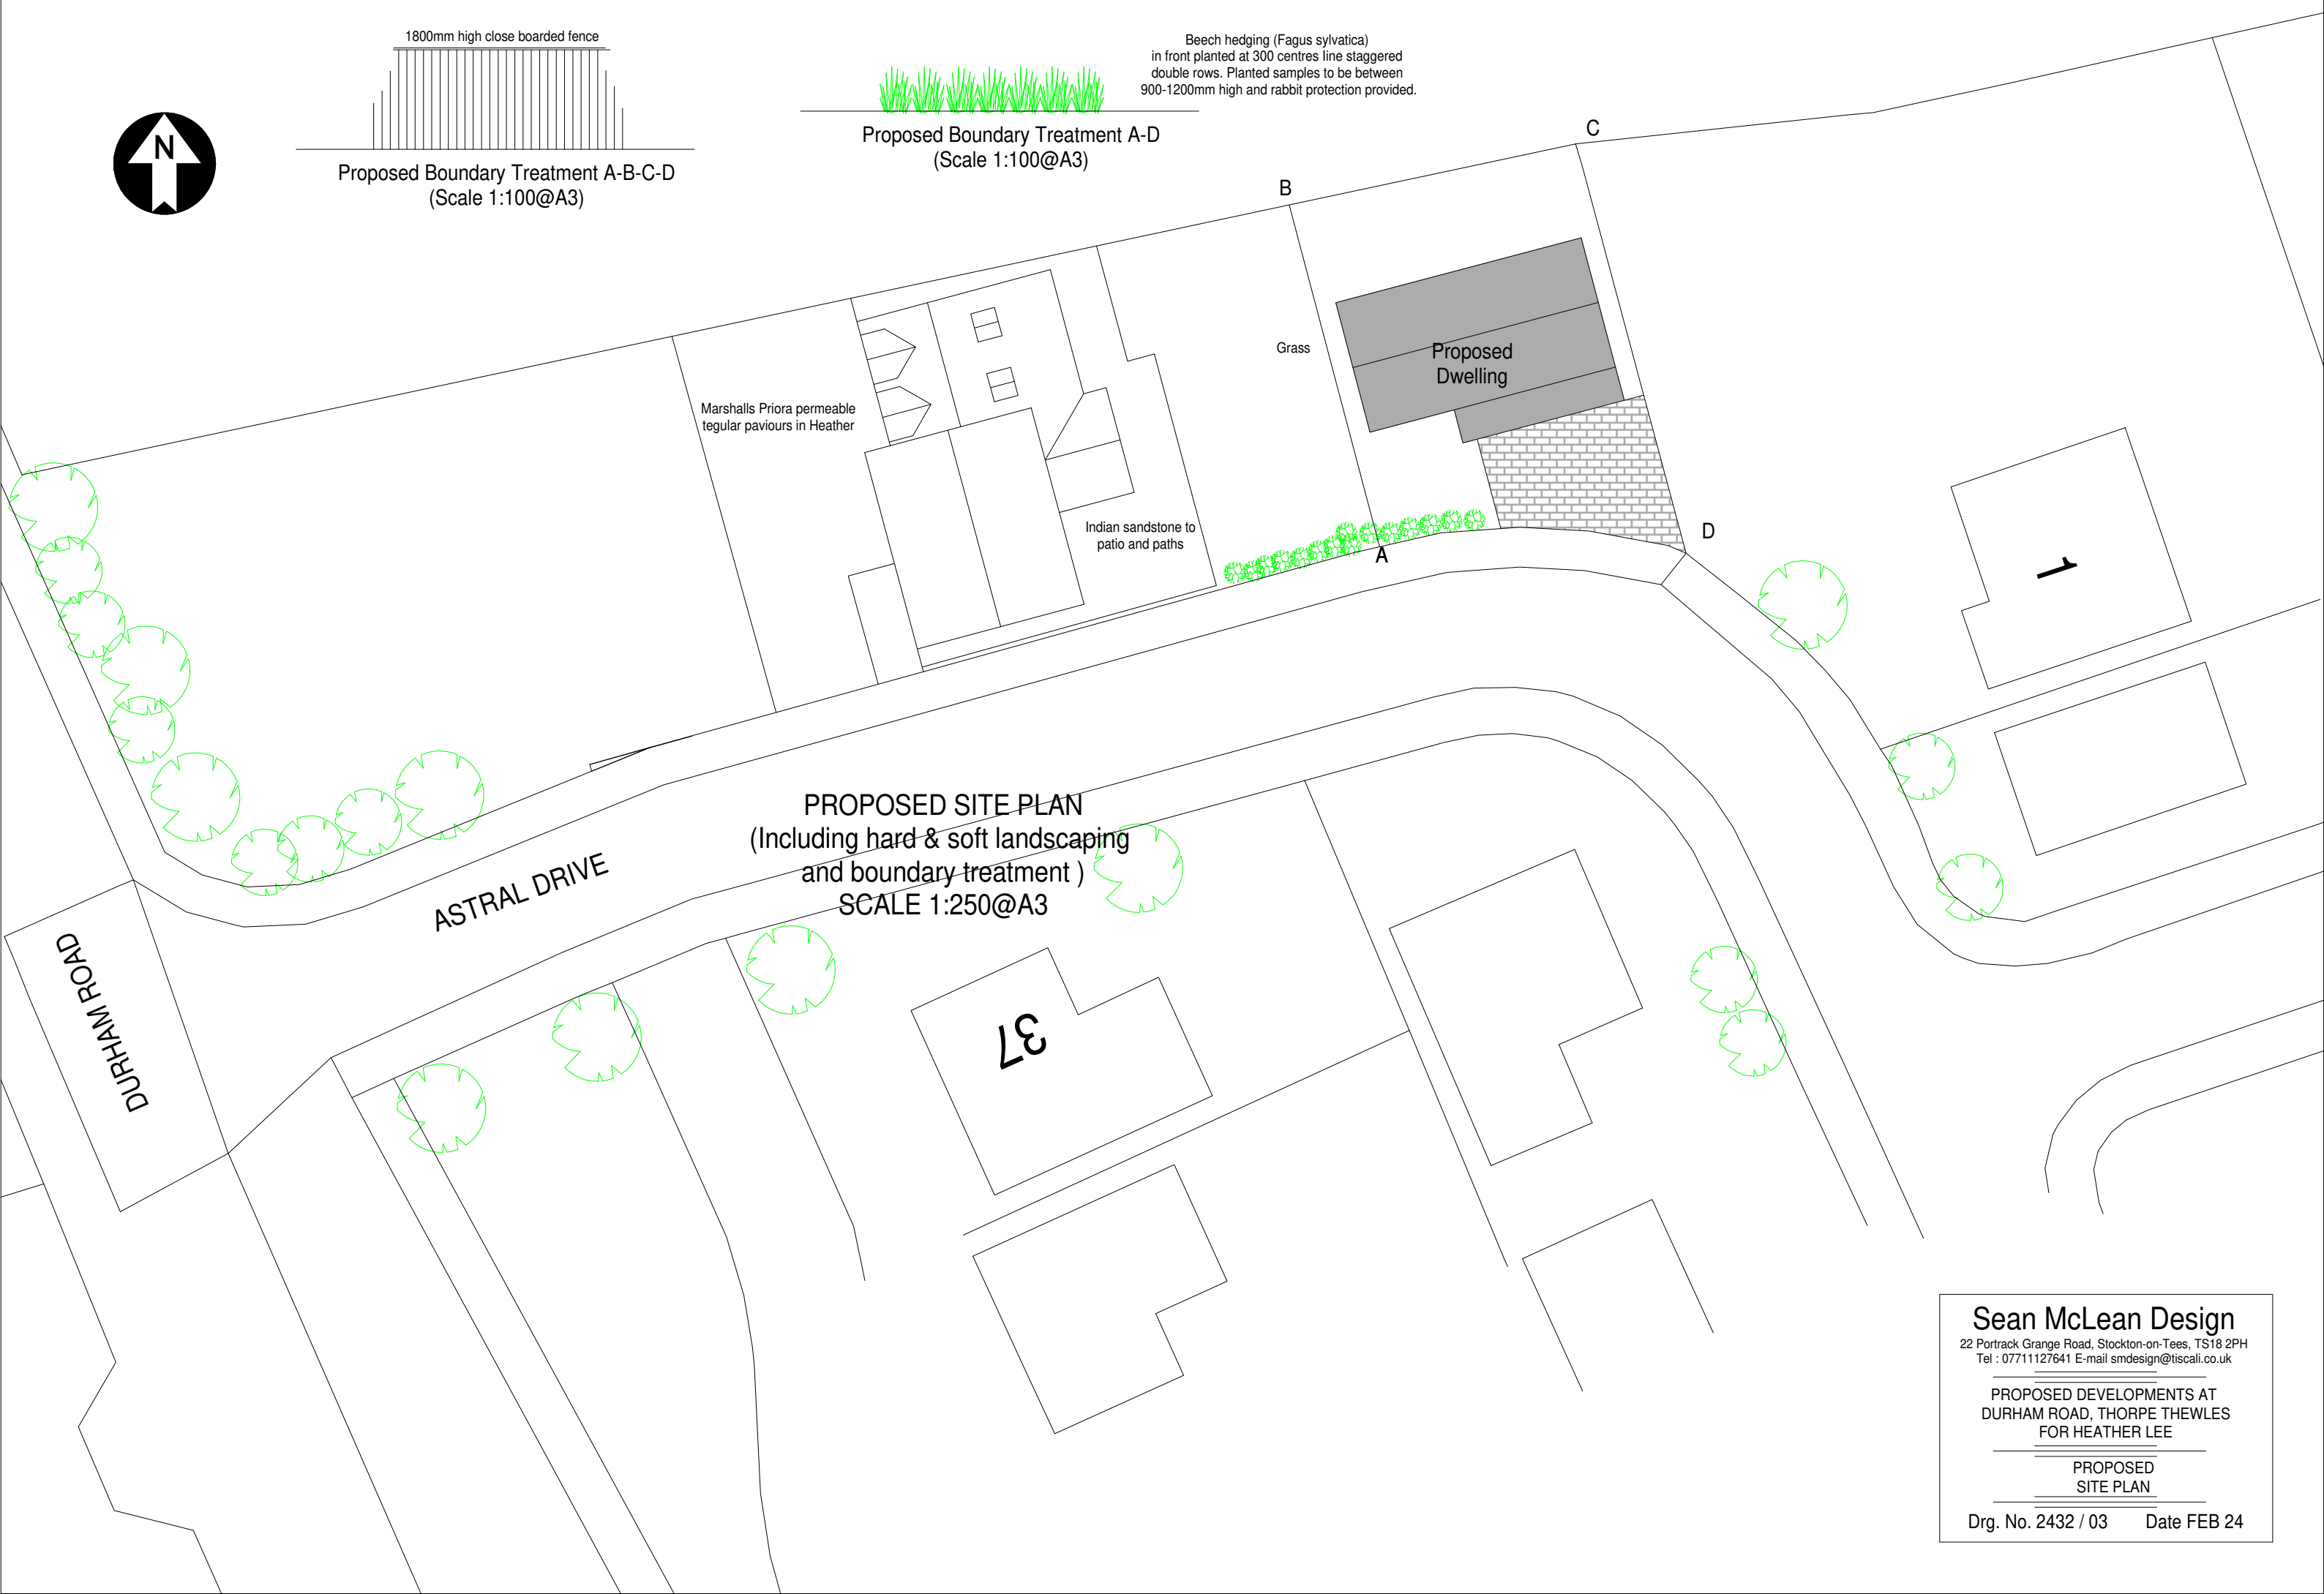

PROPOSED SITE PLAN
(Including hard & soft landscaping
and boundary treatment)
SCALE 1:250@A3

DURHAM ROAD

ASTRAL DRIVE

37

Sean McLean Design
22 Portrack Grange Road, Stockton-on-Tees, TS18 2PH
Tel : 07711127641 E-mail smdesign@tiscali.co.uk

PROPOSED DEVELOPMENTS AT
DURHAM ROAD, THORPE THEWLES
FOR HEATHER LEE

PROPOSED
SITE PLAN

Drg. No. 2432 / 03 Date FEB 24