


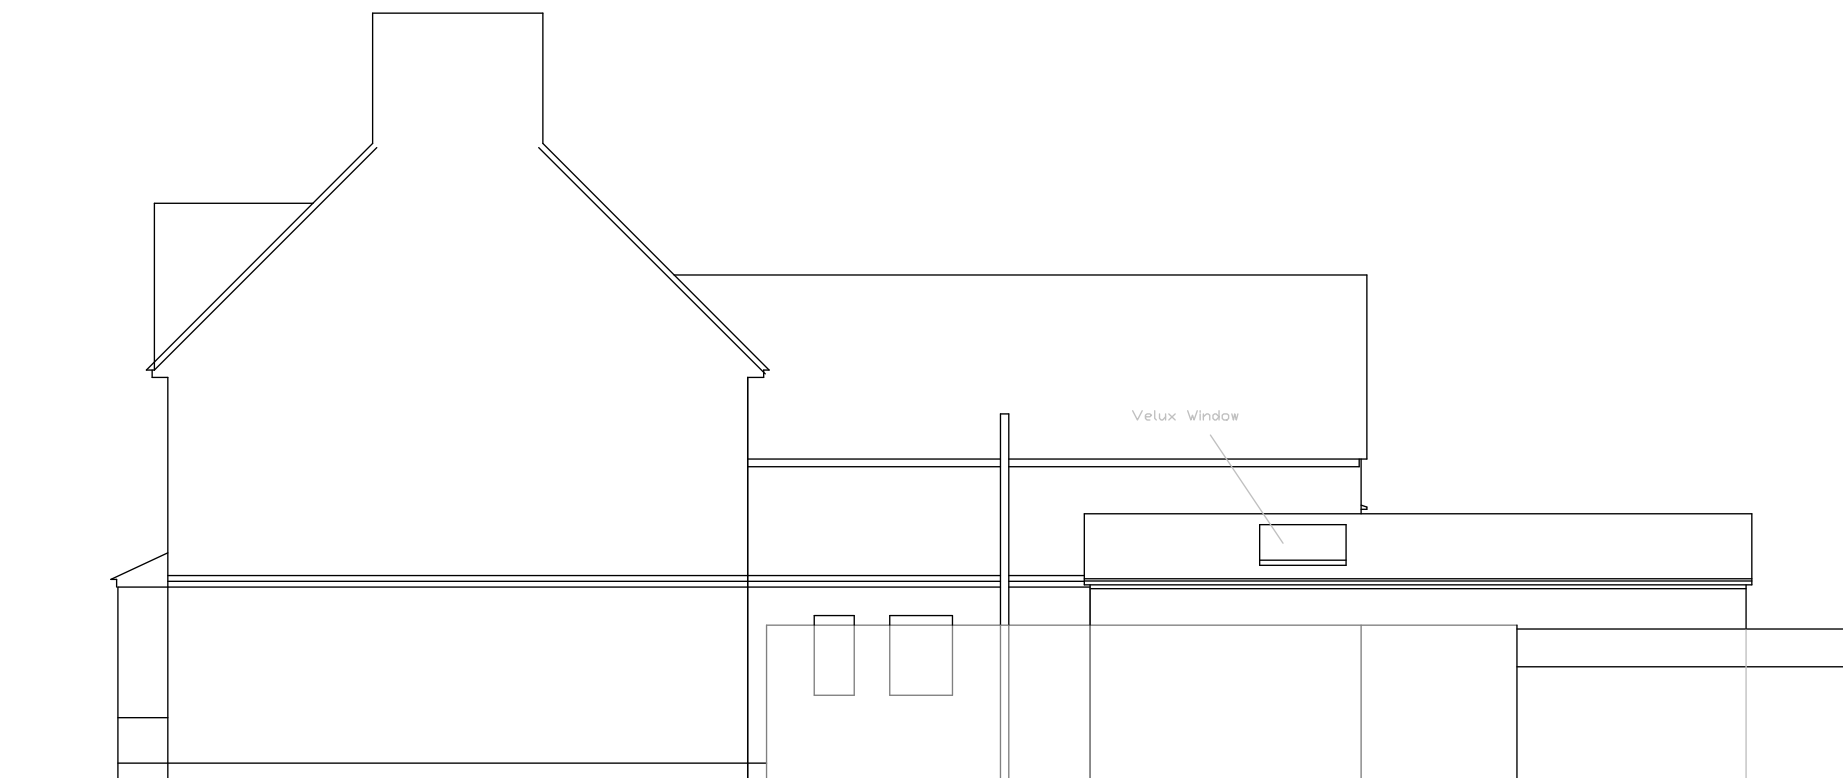


North East Elevation




North West Elevation



South West Elevation

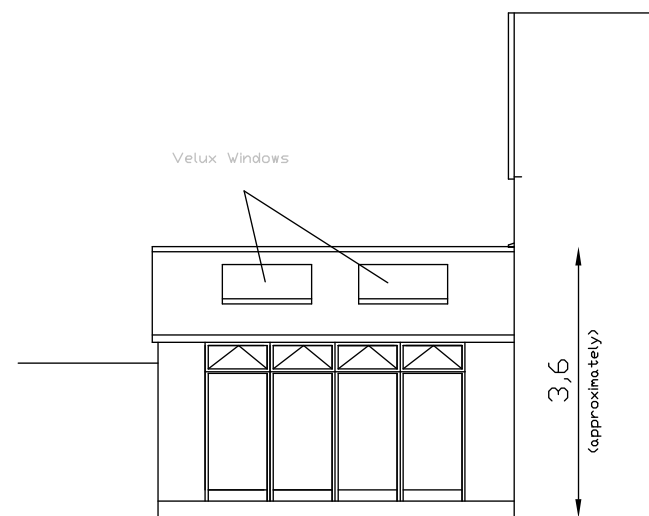

South East Elevation

 

Proposed Extension for :-
 Mr & Mrs J Sutton
 "Belmont" 7 Hillside Road
 Chorleywood, Herts WD3 5AP

Title :-
 Existing Elevations

Scale 1 : 100 Date 11/03/24

Prepared by:-
 Nigel G Hammond MCIQB

DRW. NO. 2 Rev