




North East Elevation


Note:- Neighbouring properties and the outline of existing and proposed hidden from view shown in grey

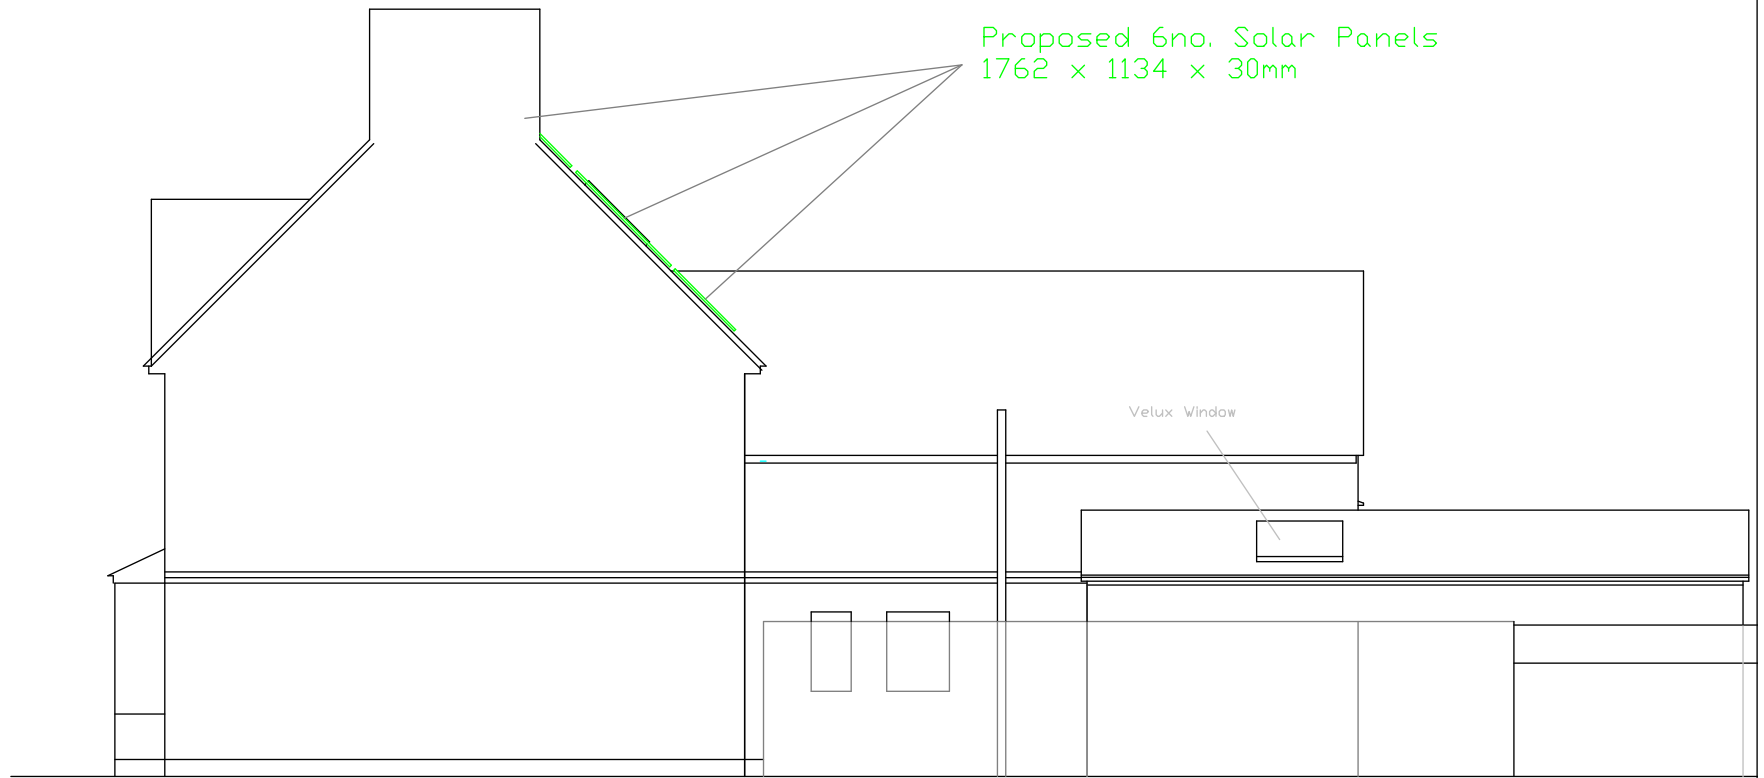

North West Elevation

Proposed 6no. Solar Panels
1762 x 1134 x 30mm


Velux Window

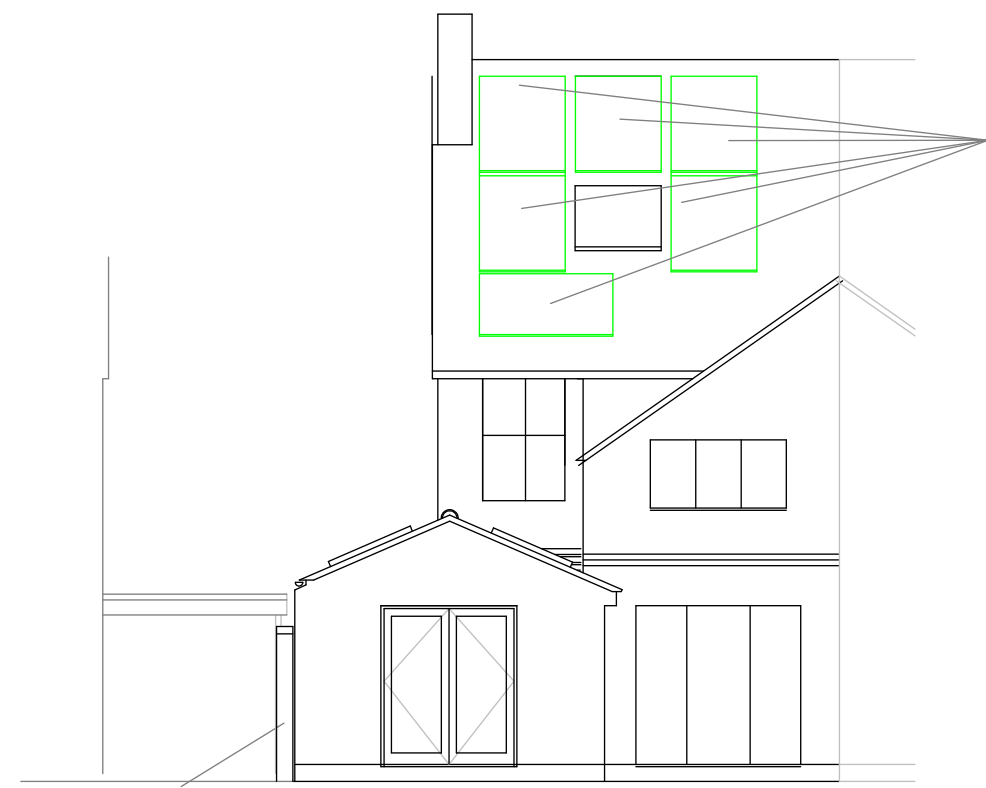

Scale Bar 0 1 2 3 4 5 6 7 8 9 10 m

South West Elevation

Proposed 6no. Solar Panels
1762 x 1134 x 30mm

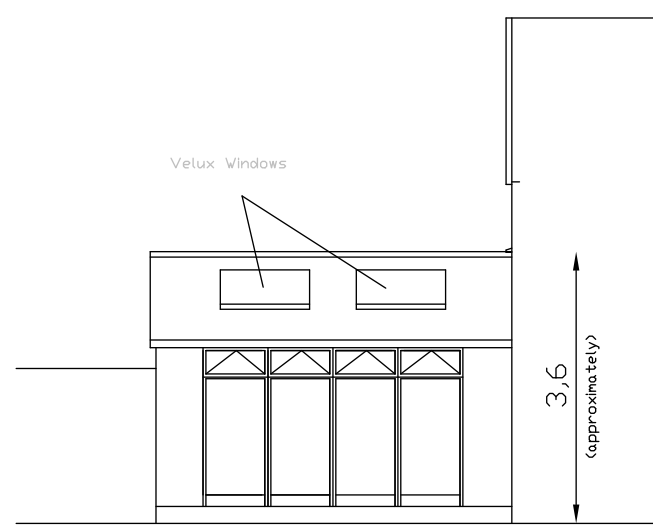

South East Elevation

Velux Windows

3,6
(approximately)

Proposed Extension for :-
Mr & Mrs J Sutton
"Belmount" 7 Hillside Road
Chorleywood, Herts WD3 5AP

Title :-
Proposed Elevations

Scale 1 : 100 Date 11/03/24

Prepared by:-
Nigel G Hammond MCIQB

DRW. NO. 4 Rev