



Existing ground floor plan



Existing rear elevation

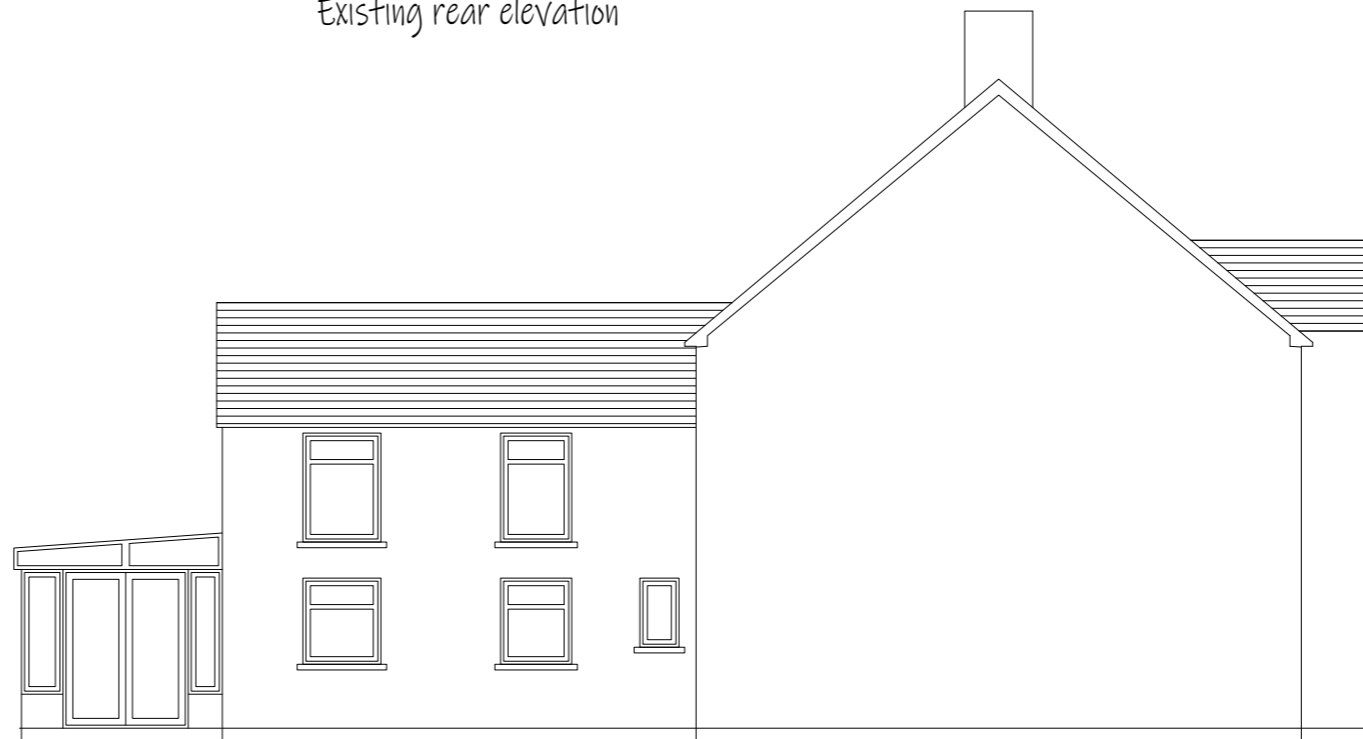

Existing side elevation

 

7 Fulmar Close, Lavernock
Penarth, Vale of Glamorgan, CF64 5FE
Surveyor: 07972 338745

Proposed demolition of
conservatory and construct
new single storey rear
kitchen extension

Clients:
Mr Edwards
53 Heol Isaf, Radyr
Cardiff CF15 8AH

Drawing Status		
Planning Permission		
Scale: 1:100		
Date: Jan 24		
Job No. 001	Drawing No. 001	Rev

Rev.	Date	By	Description