




1 P- Ground Floor Plan  
1 : 100

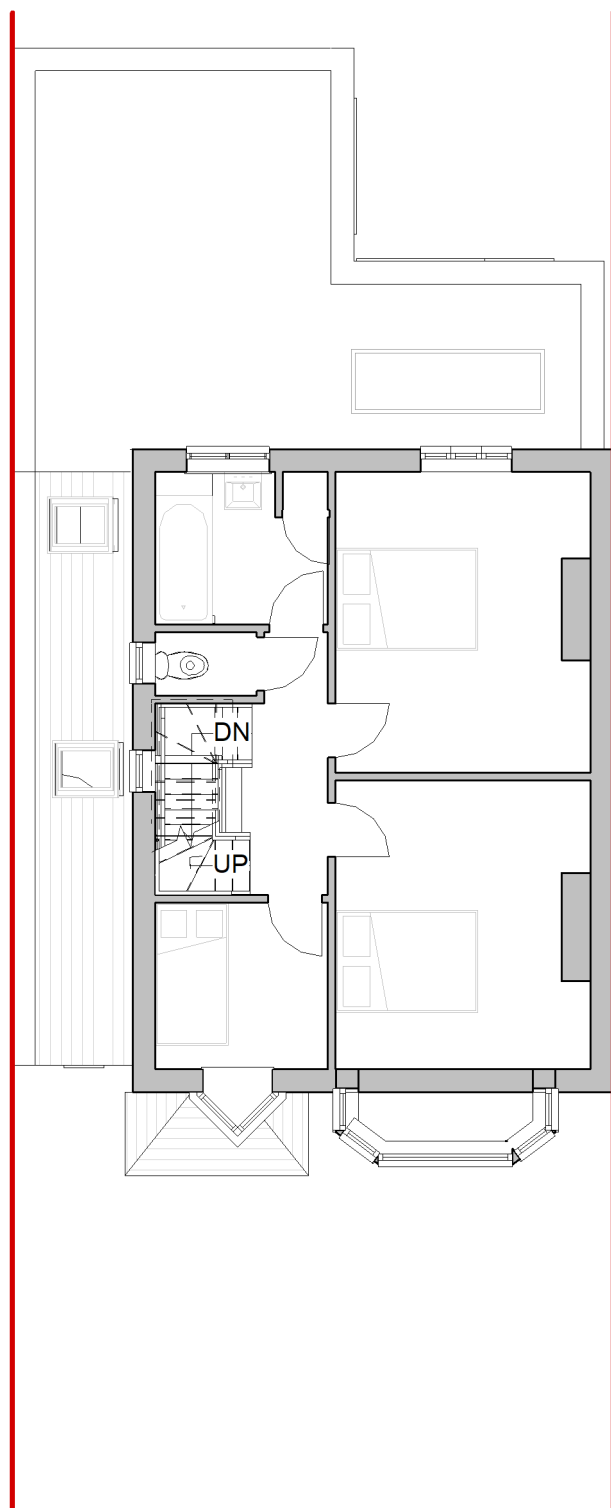

2 P- First Floor Plan  
1 : 100

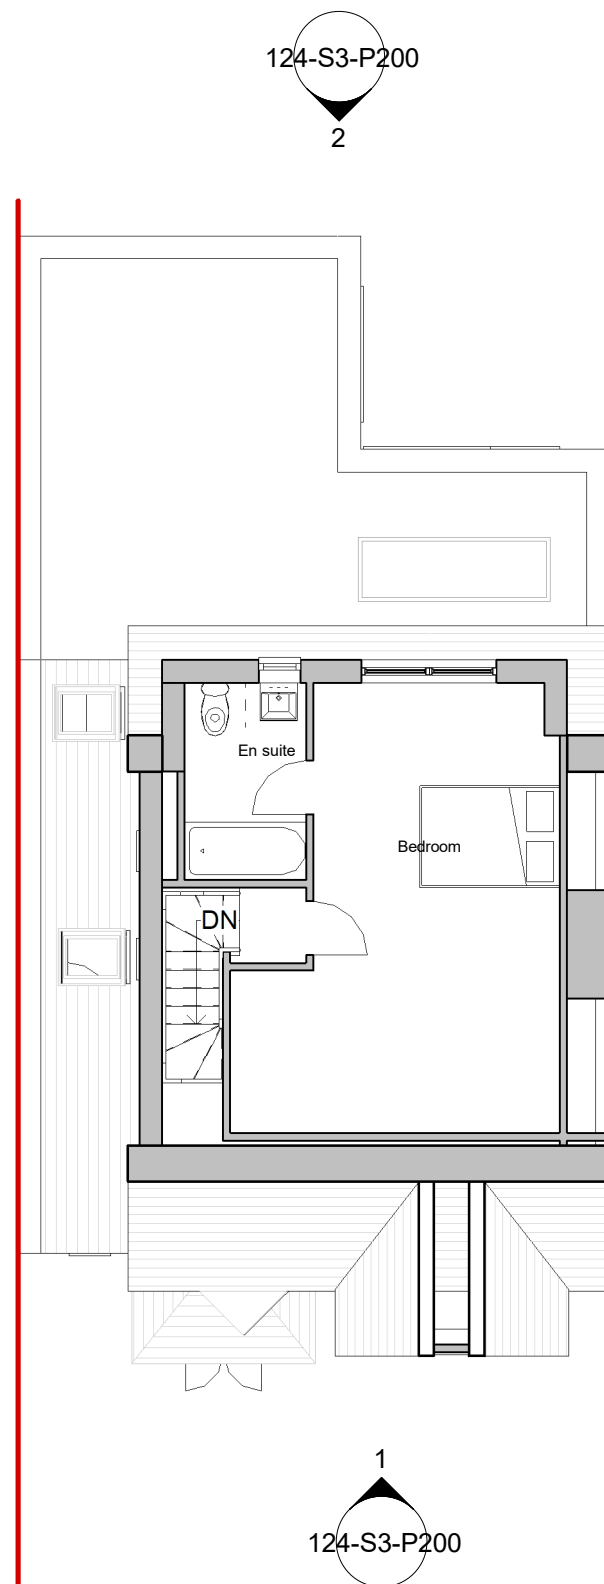

3 P- Second Floor Plan  
1 : 100

 

**Notes:**  
For planning purposes only. Do not use for construction  
All dimension indicative and to be checked on site prior to construction.  
This drawing is the property of Build On Architecture Ltd, copyright reserved. This drawing is not to be copied, reproduced, retained or disclosed to any unauthorised person either wholly or in part without the specific consent in writing of Build On Architecture .

B	08.03.2024
A	04.03.2024
Rev	Date

LPA- Planning  
SJK issue  
Description

**BUILD ON ARCHITECTS**  
9 Waterden Road, London, E20 3AN

Drawing Title: Proposed Plans	Status: Planning
Project Address: 93 Western Road	Scale: As indicated @ A3
First Issue: 20.12.2023	Drawing No.: 124-S3-P100
	Rev.: B