


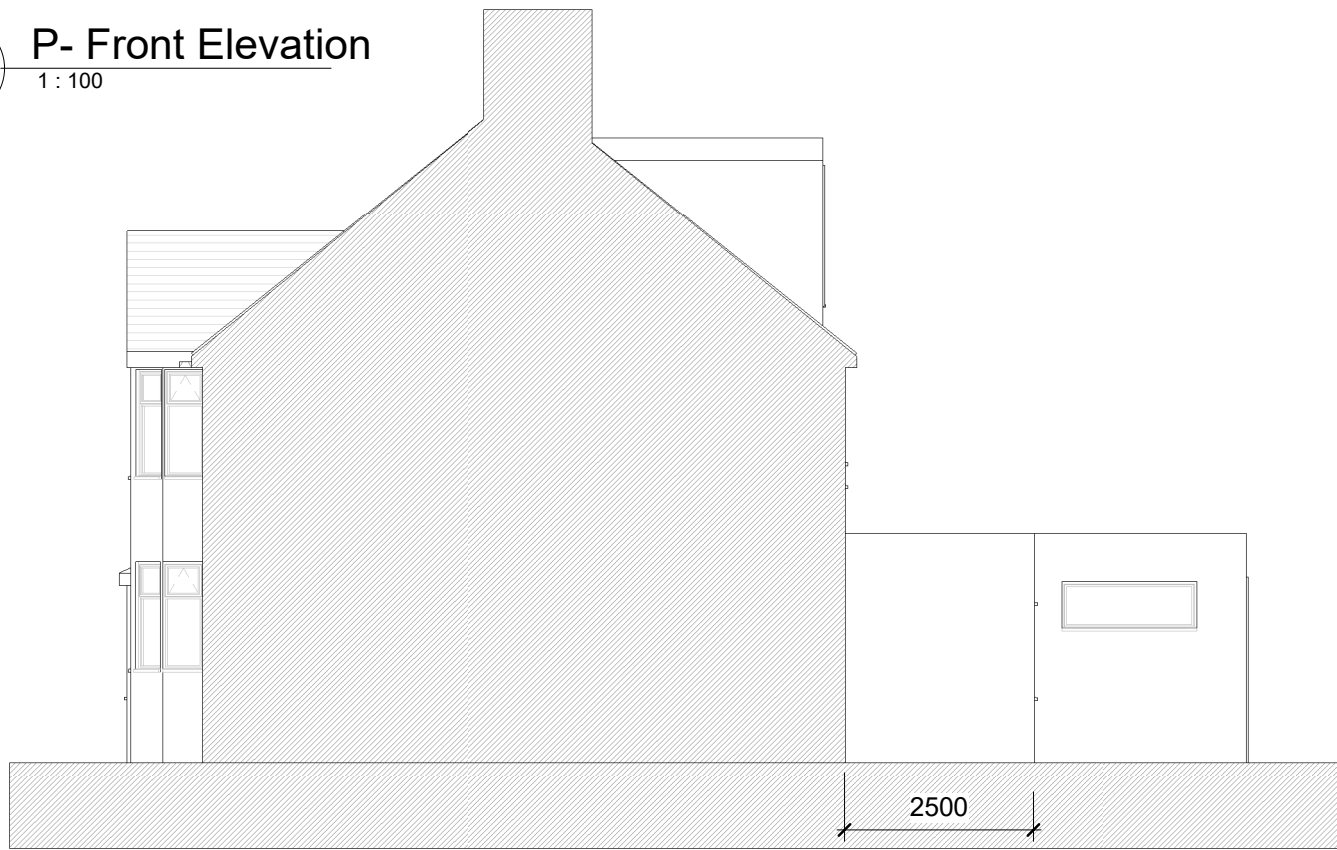


1 P- Front Elevation  
1 : 100




2 P- Rear Elevation  
1 : 100



3 P- Side Elevation (East)  
1 : 100

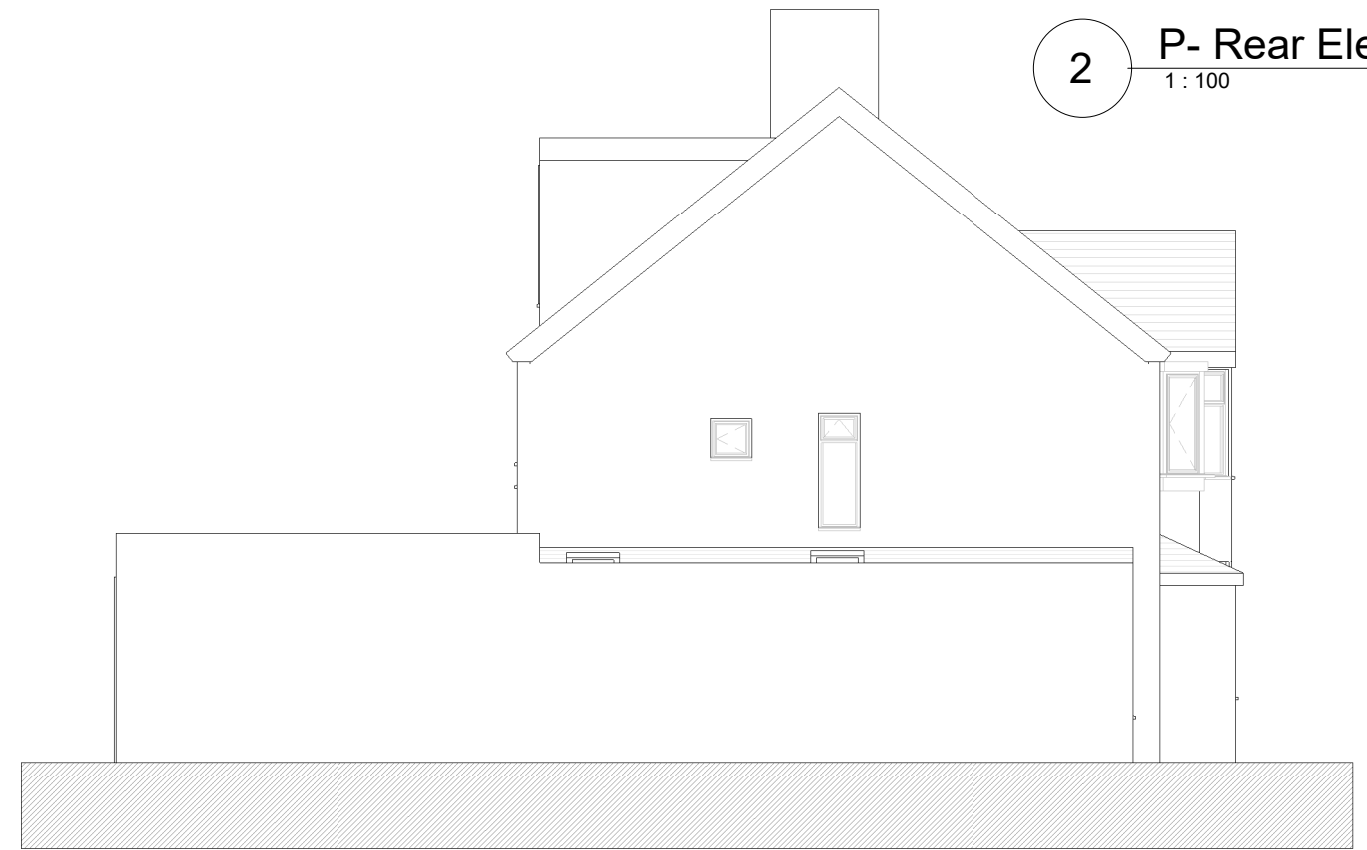

4 P- Side Elevation (West)  
1 : 100

 

**Notes:**  
For planning purposes only. Do not use for construction  
All dimension indicative and to be checked on site prior to construction.  
This drawing is the property of Build On Architecture Ltd, copyright reserved. This drawing is not to be copied, reproduced, retained or disclosed to any unauthorised person either wholly or in part without the specific consent in writing of Build On Architecture .

Rev	Date	Description
B	08.03.2024	LPA- Planning
A	04.03.2024	SJK issue

**BUILD ON ARCHITECTS**  
9 Waterden Road, London, E20 3AN

Drawing Title: Proposed Elevations	Status: Planning
Project Address: 93 Western Road	Scale: As indicated @ A3
First Issue: 20.12.2023	Rev.: B
Drawing No.: 124-S3-P200	