




Site Plan

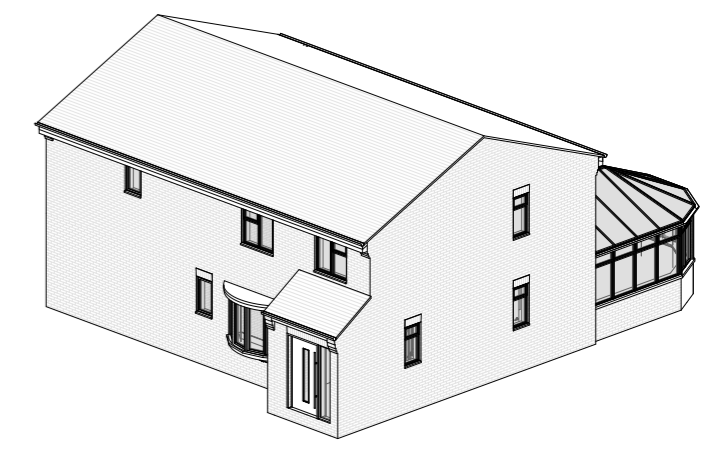

3D View 1

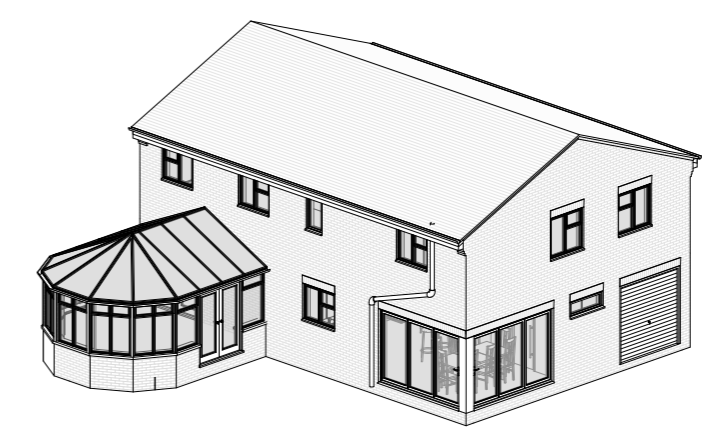

3D View 2

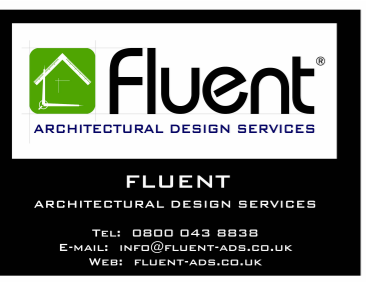

7 Hornbeam Close. Sandhurst
Proposed Site Plan and 3D Views

Scale @ A3 1 : 200	Drawing number P.M.400
Date 17.01.2024	Project number 2223
Drawn by SZ	Rev A

Key:

- Existing
- Proposed
- SVP
- Boundary line
- Existing drainage
- Proposed drainage
- Overhead

GRAPHIC SCALE: 1:200

No.	Description	Date
A	First draft	17.01.2024