




Front Elevation




Side 1 Elevation



Rear Elevation

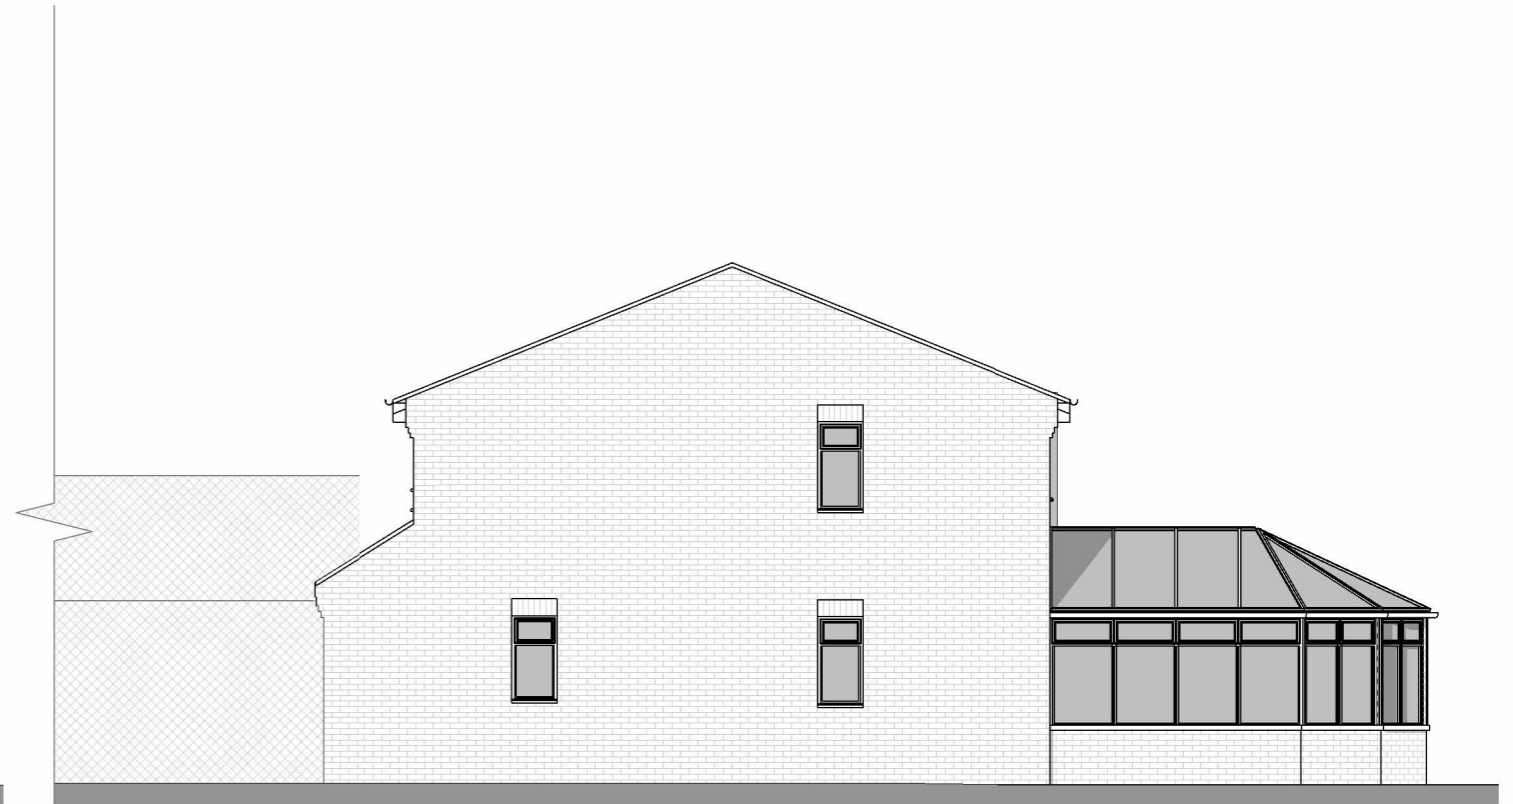

Side 2 Elevation

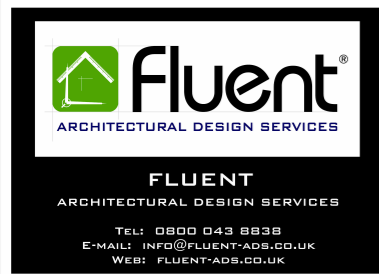

7 Hornbeam Close. Sandhurst

Proposed Elevations

Scale @ A3
1 : 100

Date
17.01.2024

Drawn by
SZ

Drawing number
P.M.600

Project number
2223

Rev
A

Key:

- Existing
- Proposed
- SVP
- Boundary line
- Existing drainage
- Proposed drainage
- Overhead

GRAPHIC SCALE: 1:100

No.	Description	Date
A	First draft	17.01.2024