


Ground Floor



First Floor

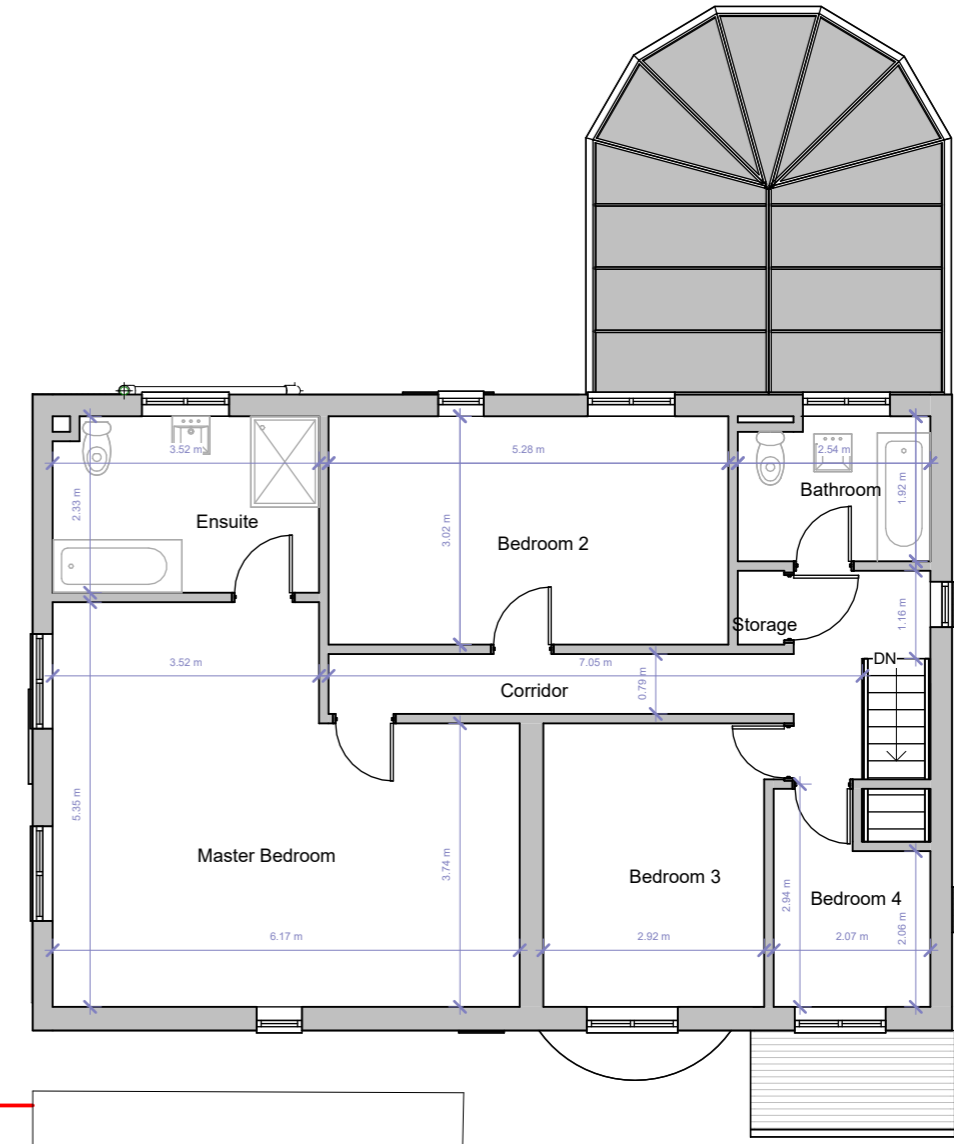

7 Hornbeam Close. Sandhurst
Proposed Floor Plans

Scale @ A3 1 : 100
Date 17.01.2024
Drawn by SZ

Drawing number P.M.500
Project number 2223
Rev A

Key:

- Existing
- Proposed
- SVP
- Boundary line
- Existing drainage
- Proposed drainage
- Overhead

GRAPHIC SCALE: 1:100

No.	Description	Date
A	First draft	17.01.2024