
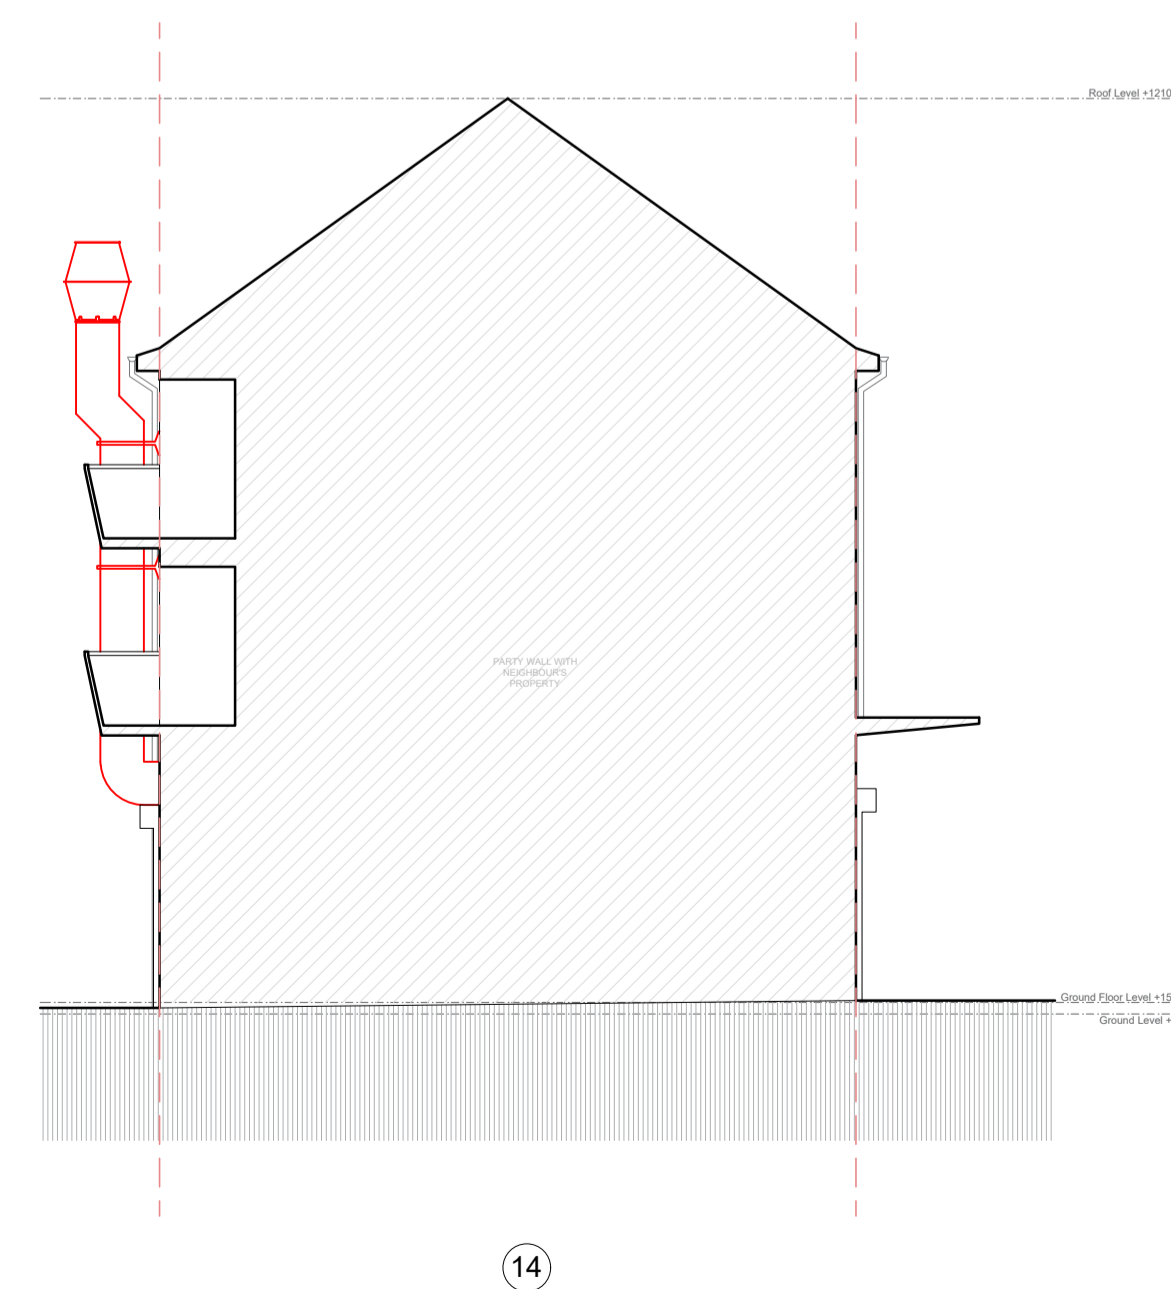
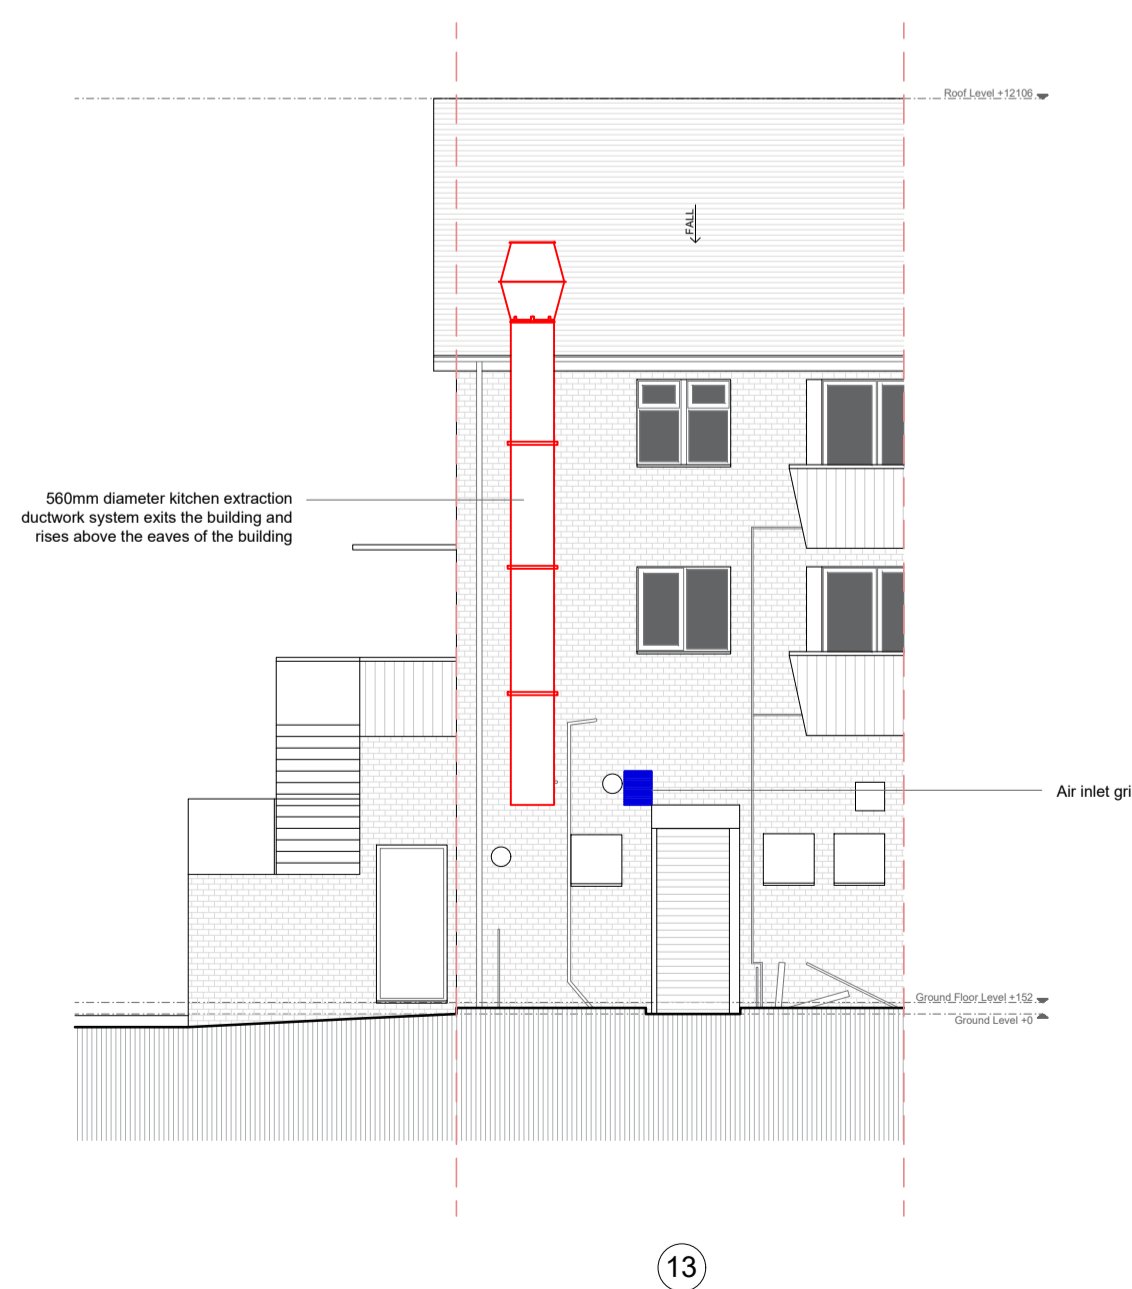
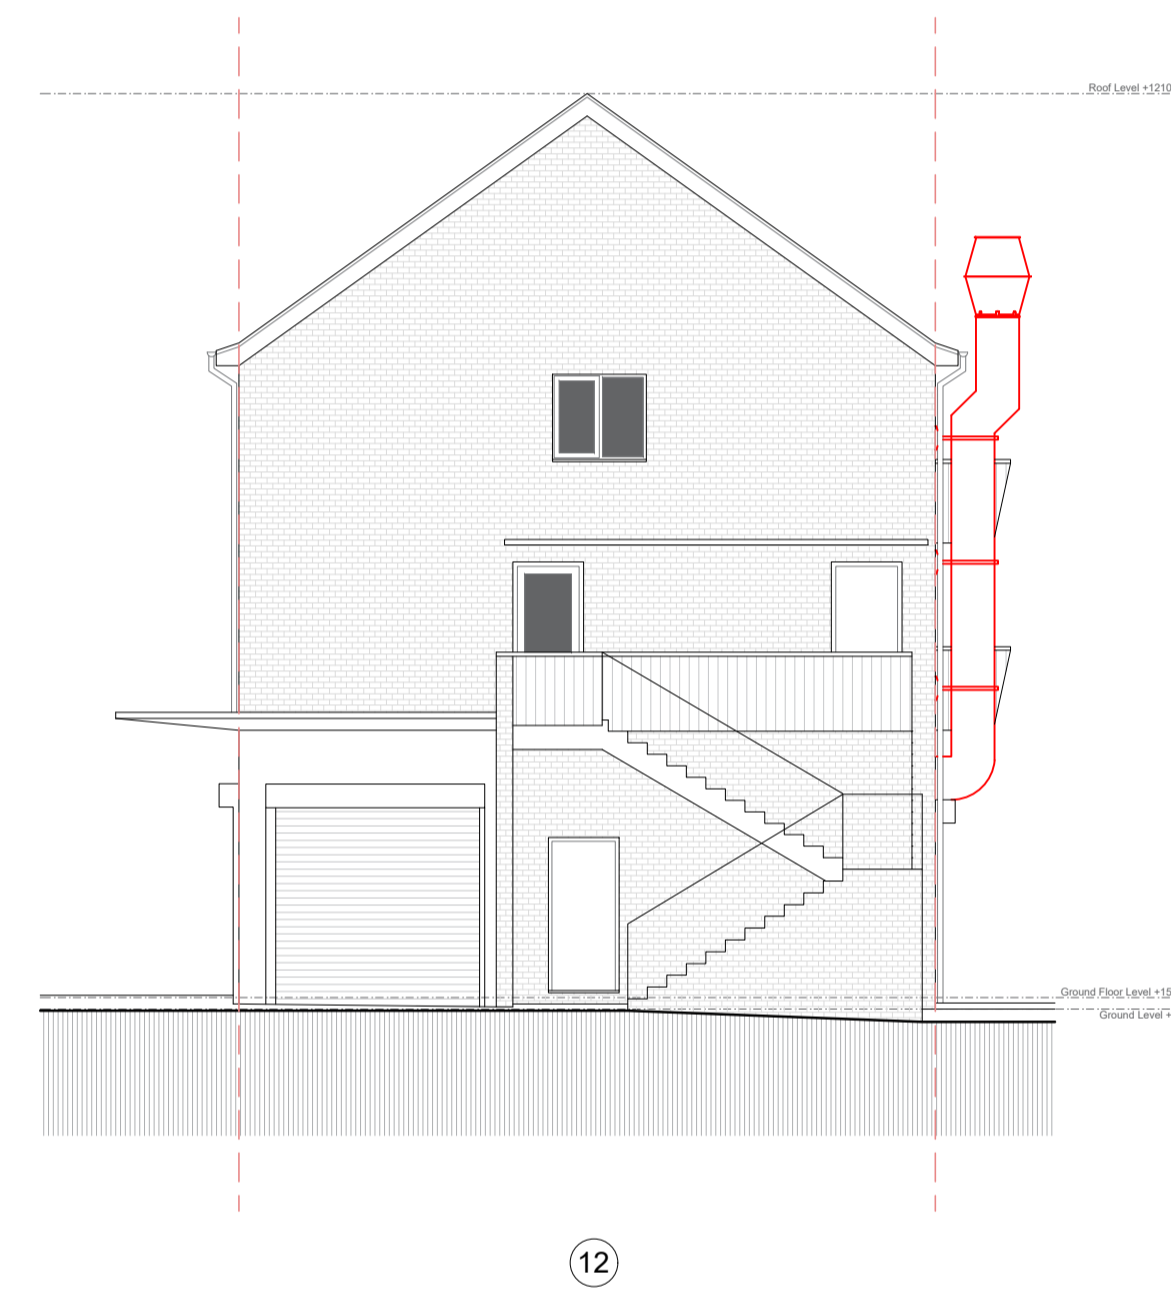
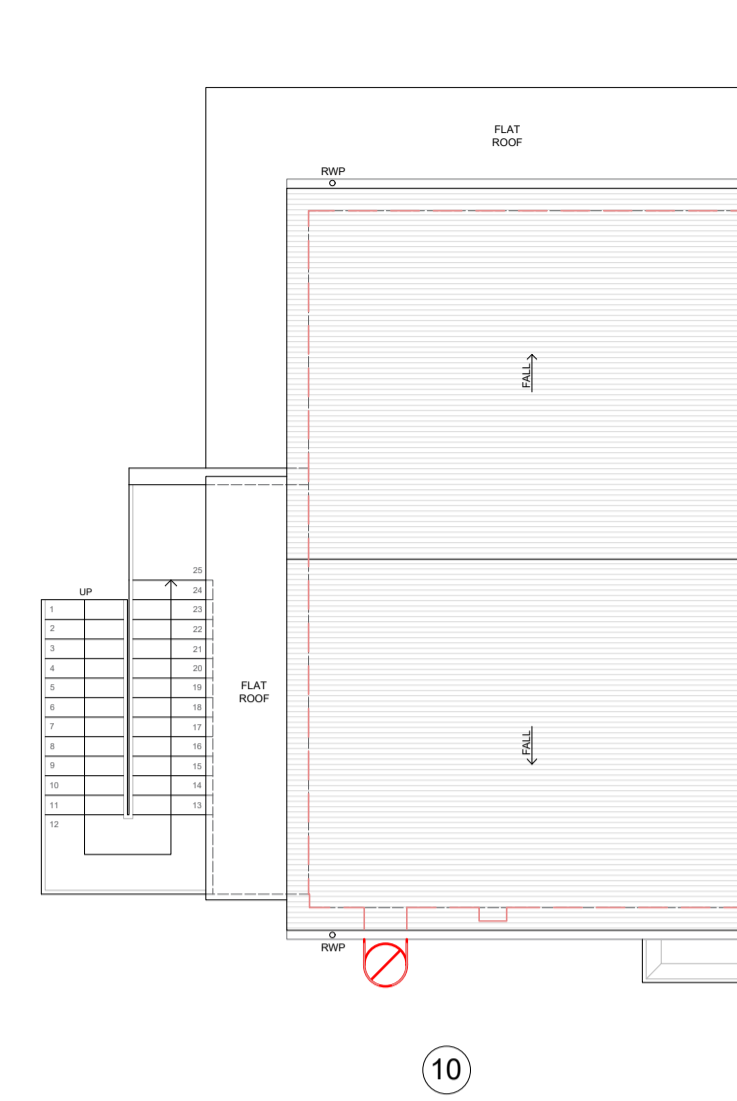


Disclaimer:

Drawing must not be reissued, loaned or copied without the written consent of BeforeBricks. All errors, omissions, discrepancies should be reported to BeforeBricks immediately. All dimensions to be checked before site fabrication by the contractor, his sub-contractor or supplier. Any deviation from the drawing to be reported to BeforeBricks immediately. This drawing is not intended for purposes of construction.

Notes:

- 9 Proposed Ground Floor Plan
- 10 Proposed Roof Plan
- 11 Proposed North Elevation
- 12 Proposed West Elevation
- 13 Proposed South Elevation
- 14 Proposed East Elevation

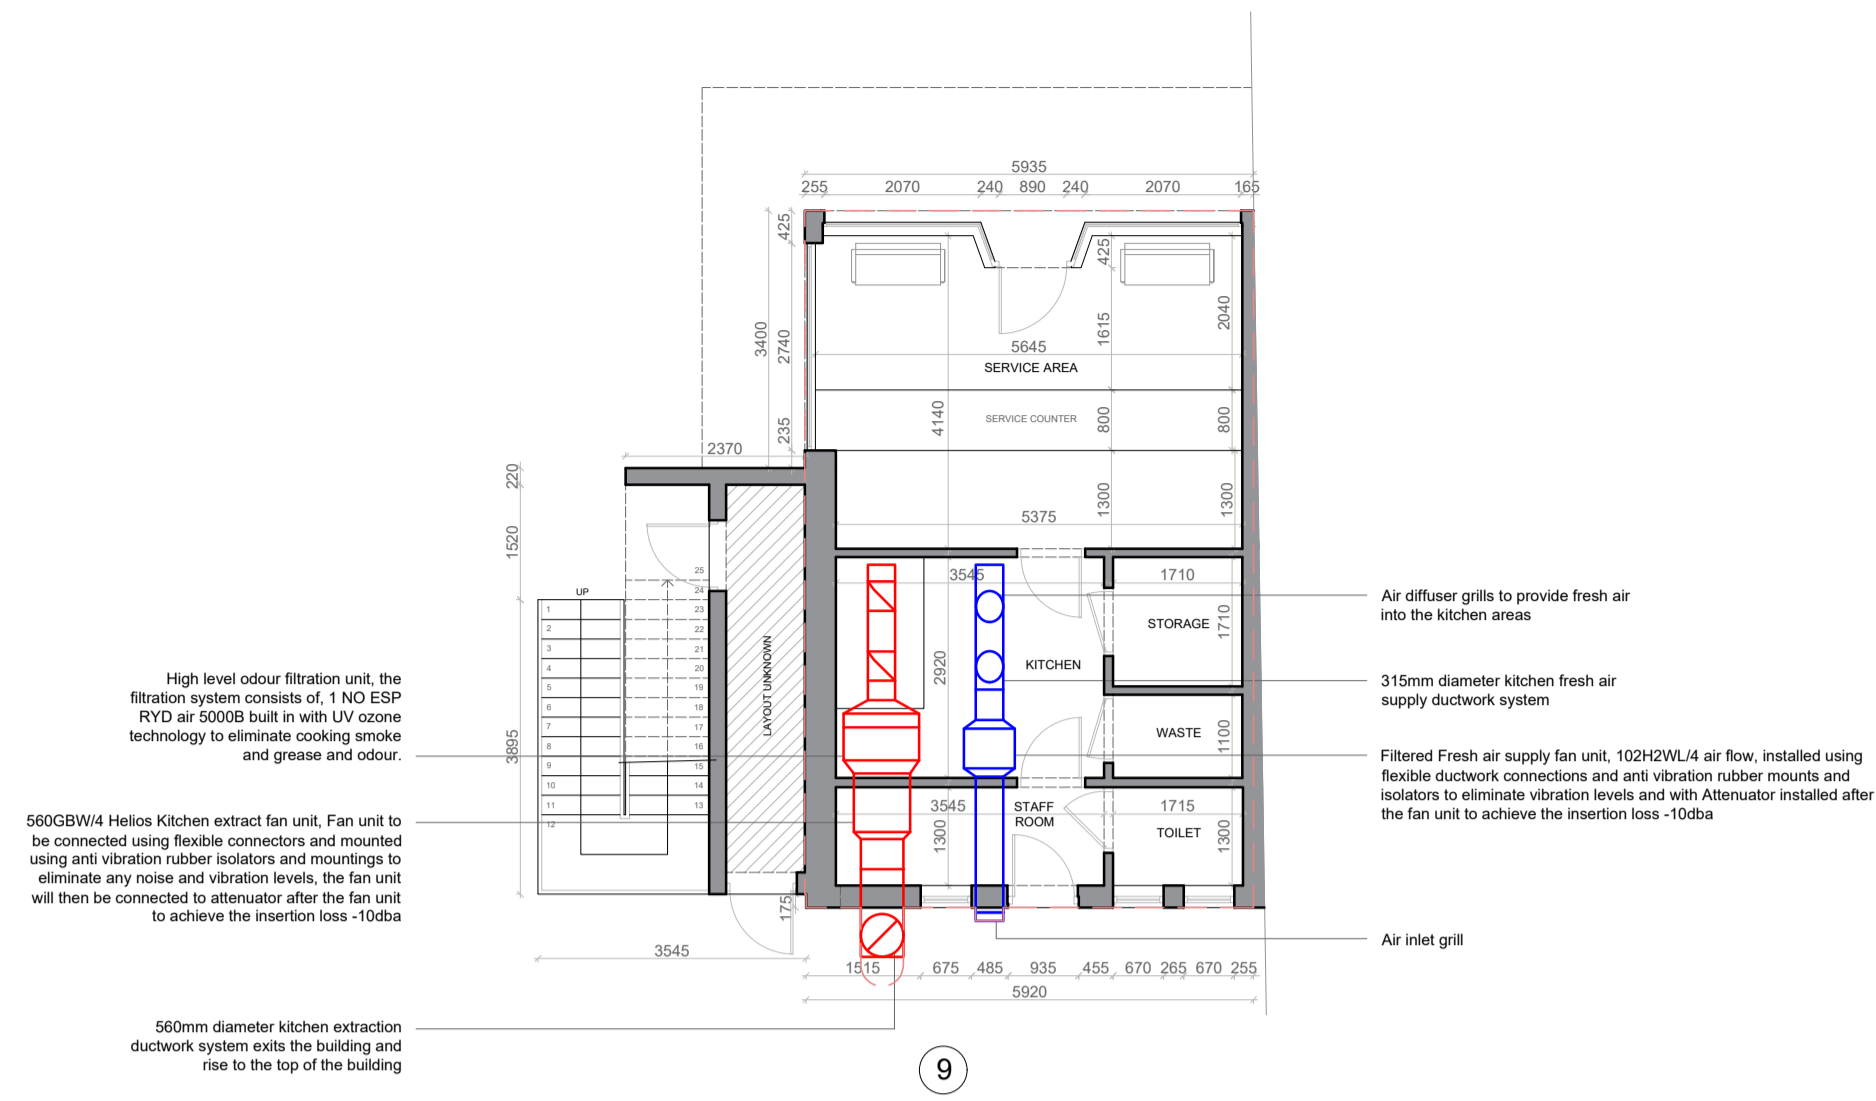

BeforeBricks

020 4586 8996
hello@beforebricks.com
<https://www.beforebricks.com/>

3rd Floor, 86-90 Paul St,
London EC2A 4NE

Client: Kamran Hussain

Site: 10 Priestwood Square,
Bracknell, RG42 1UD

Project description:
Change of use
to hot food takeaway

Title: Proposed Plans

Drawing Status: **PLANNING**

Date: 09/01/2024 Drawn by: TR
Scale: 1:100 at A1 Checked by:



Northpoint for drawings No/s 9,10:



Drawing No/s: 9-14