



Ground Floor Plan
 1:100

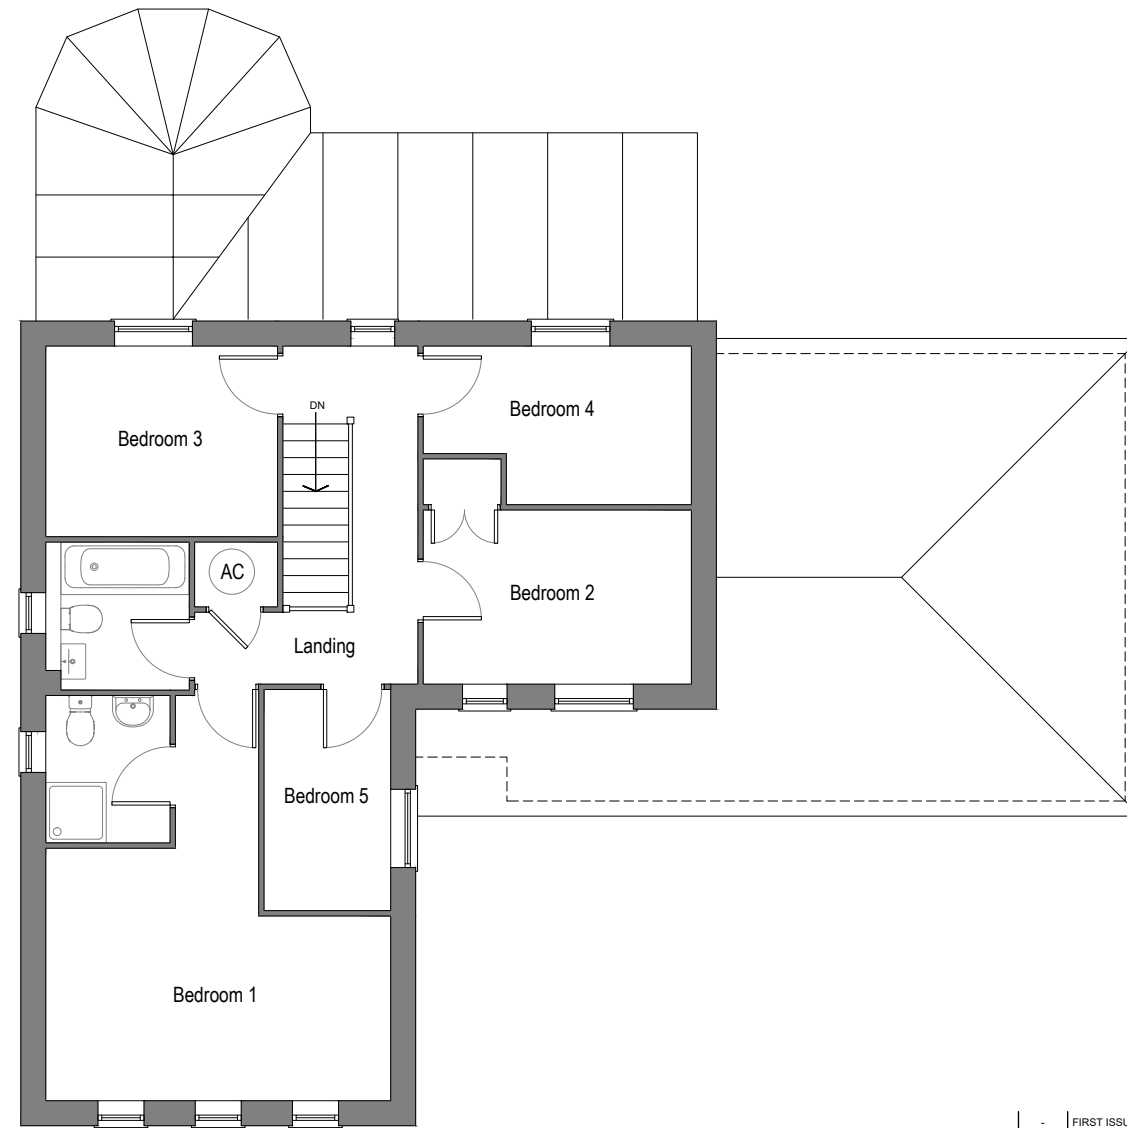

First Floor Plan
 1:100

-	FIRST ISSUE	02.03.2024	TL
REV.	AMENDMENT	DATE	BY

Scale bar (m) 1:100

 

TIM LEE DESIGN

timleedesign.co.uk tim@timleedesign.co.uk 07719 579224

CLIENT MR AND MRS HILLMAN		
PROJECT TITLE PROPOSED REAR AND SIDE EXTENSIONS AND REMOTE GOLF ROOM		
PROJECT ADDRESS 17 NORFOLK CHASE, WARFIELD, BRACKNELL, BERKSHIRE, RG42 3XN		
DRAWING TITLE EXISTING PLANS		
PROJECT NO. 1031	DRAWING NO. PL02	REVISION -
SCALE AS SHOWN	SIZE A3	DATE 02.03.2024
		NAME TL