




**Front Elevation**  
1:100

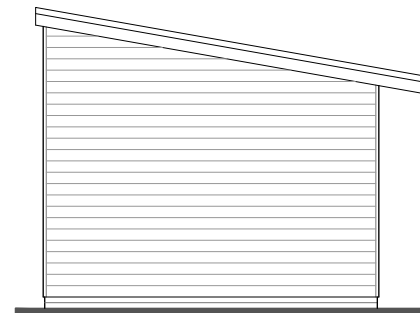


**Side Elevation**  
1:100

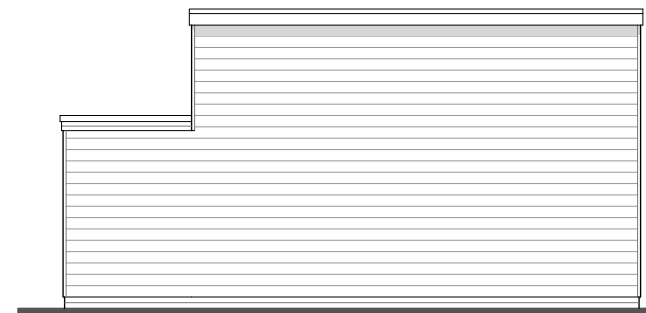


**Rear Elevation**  
1:100

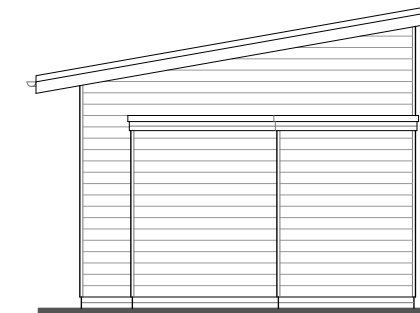

**Side Elevation**  
1:100

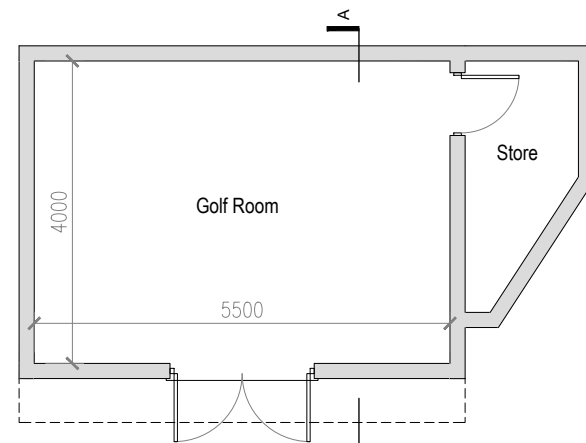

**Floor Plan**  
1:100

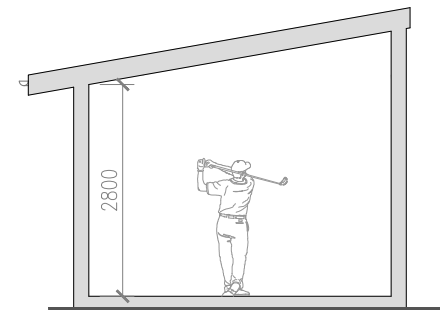

**Section A-A**  
1:100

REV.	FIRST ISSUE	AMENDMENT	DATE	BY
-			02.03.2024	TL

**TIM LEE DESIGN**

timleedesign.co.uk tim@timleedesign.co.uk 07719 579224

CLIENT MR AND MRS HILLMAN		
PROJECT TITLE PROPOSED REAR AND SIDE EXTENSIONS AND REMOTE GOLF ROOM		
PROJECT ADDRESS 17 NORFOLK CHASE, WARFIELD, BRACKNELL, BERKSHIRE, RG42 3XN		
DRAWING TITLE GOLF ROOM - PROPOSED PLANS AND ELEVATIONS		
PROJECT NO. 1031	DRAWING NO. PL06	REVISION -
SCALE AS SHOWN	SIZE A3	DATE 02.03.2024
		NAME TL

Scale bar (m) 1:100

