





Front Elevation
 1:100

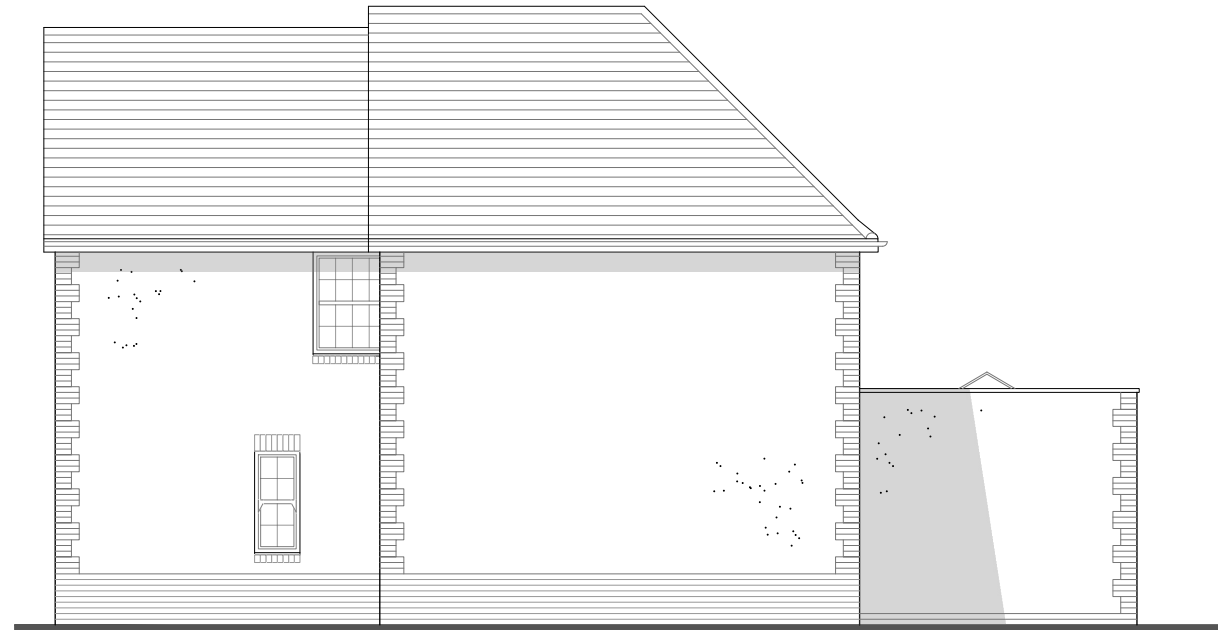

Side Elevation
 1:100




Rear Elevation
 1:100

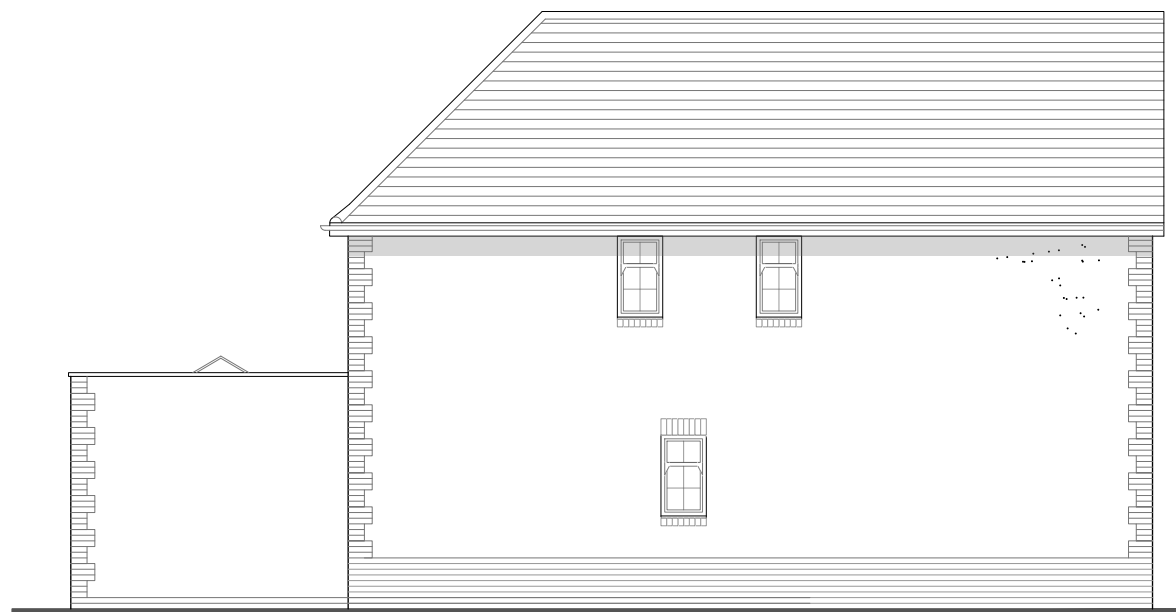

Side Elevation
 1:100

Scale bar (m) 1:100

 

-	FIRST ISSUE	02.03.2024	TL
REV.	AMENDMENT	DATE	BY

TIM LEE DESIGN
 timleedesign.co.uk tim@timleedesign.co.uk 07719 579224

CLIENT MR AND MRS HILLMAN			
PROJECT TITLE PROPOSED REAR AND SIDE EXTENSIONS AND REMOTE GOLF ROOM			
PROJECT ADDRESS 17 NORFOLK CHASE, WARFIELD, BRACKNELL, BERKSHIRE, RG42 3XN			
DRAWING TITLE PROPOSED ELEVATIONS			
PROJECT NO.	DRAWING NO.	REVISION	
1031	PL05	-	
SCALE AS SHOWN	SIZE A3	DATE 02.03.2024	NAME TL