




0m 1m 5m 10m
1:100

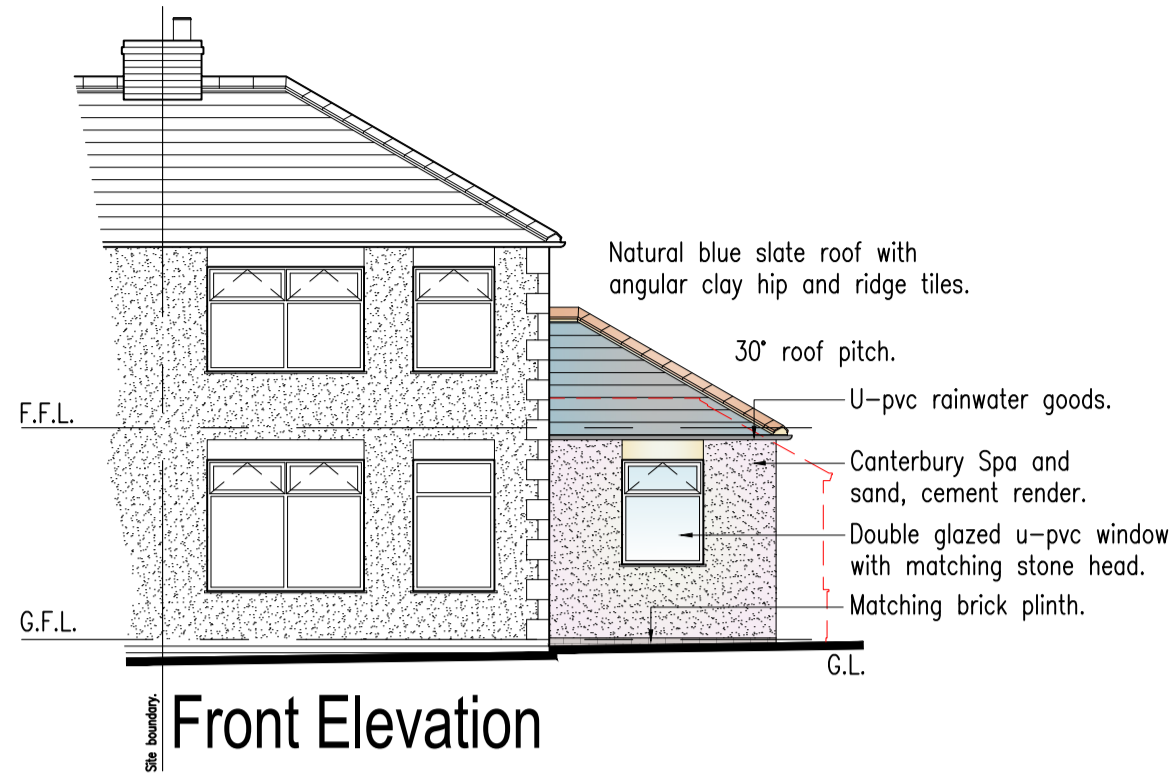


Front Elevation

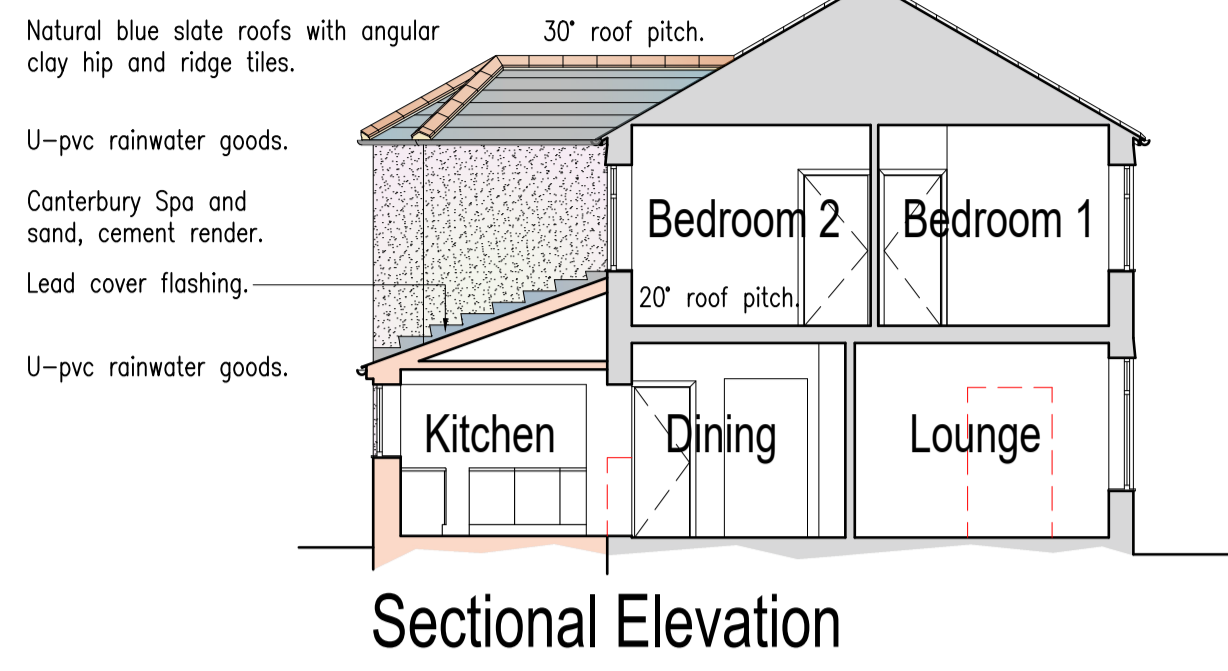


Sectional Elevation

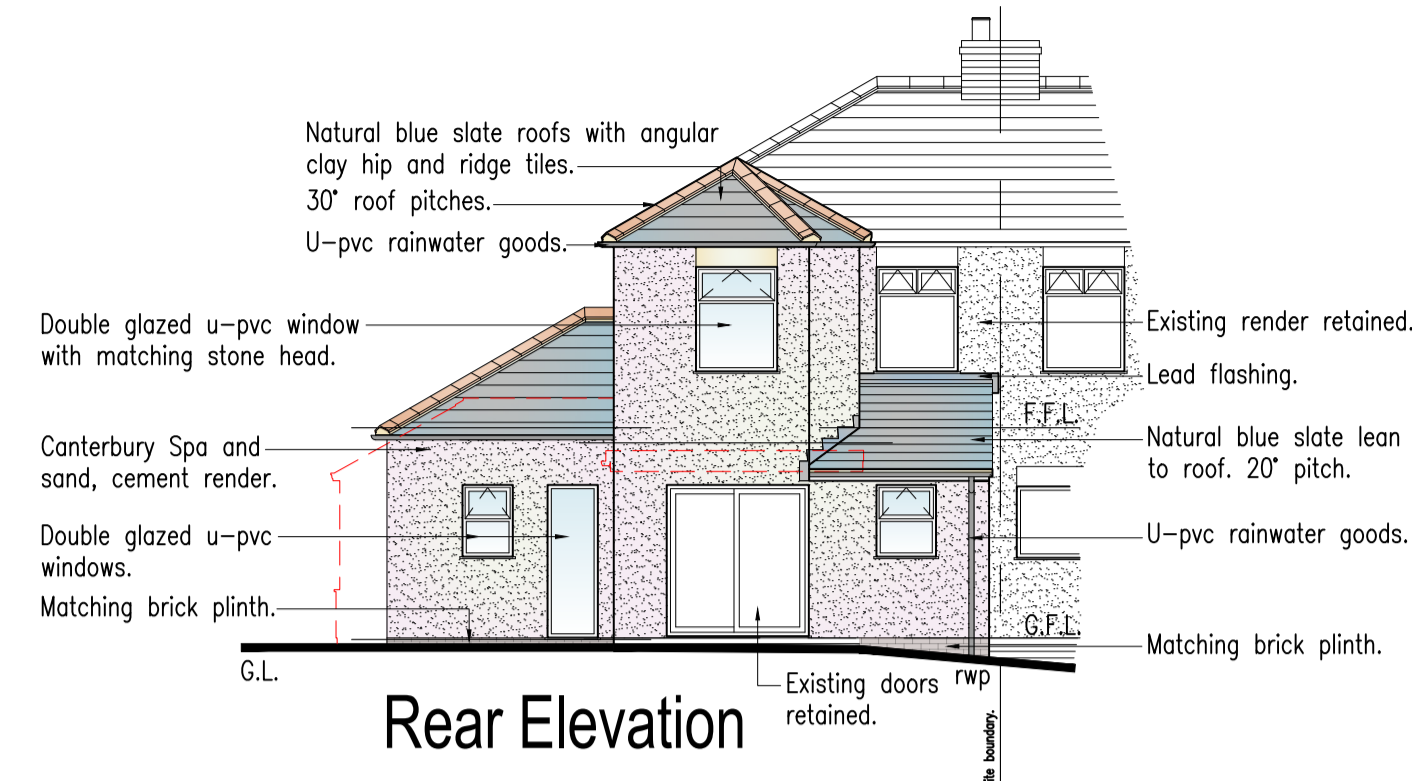


Rear Elevation

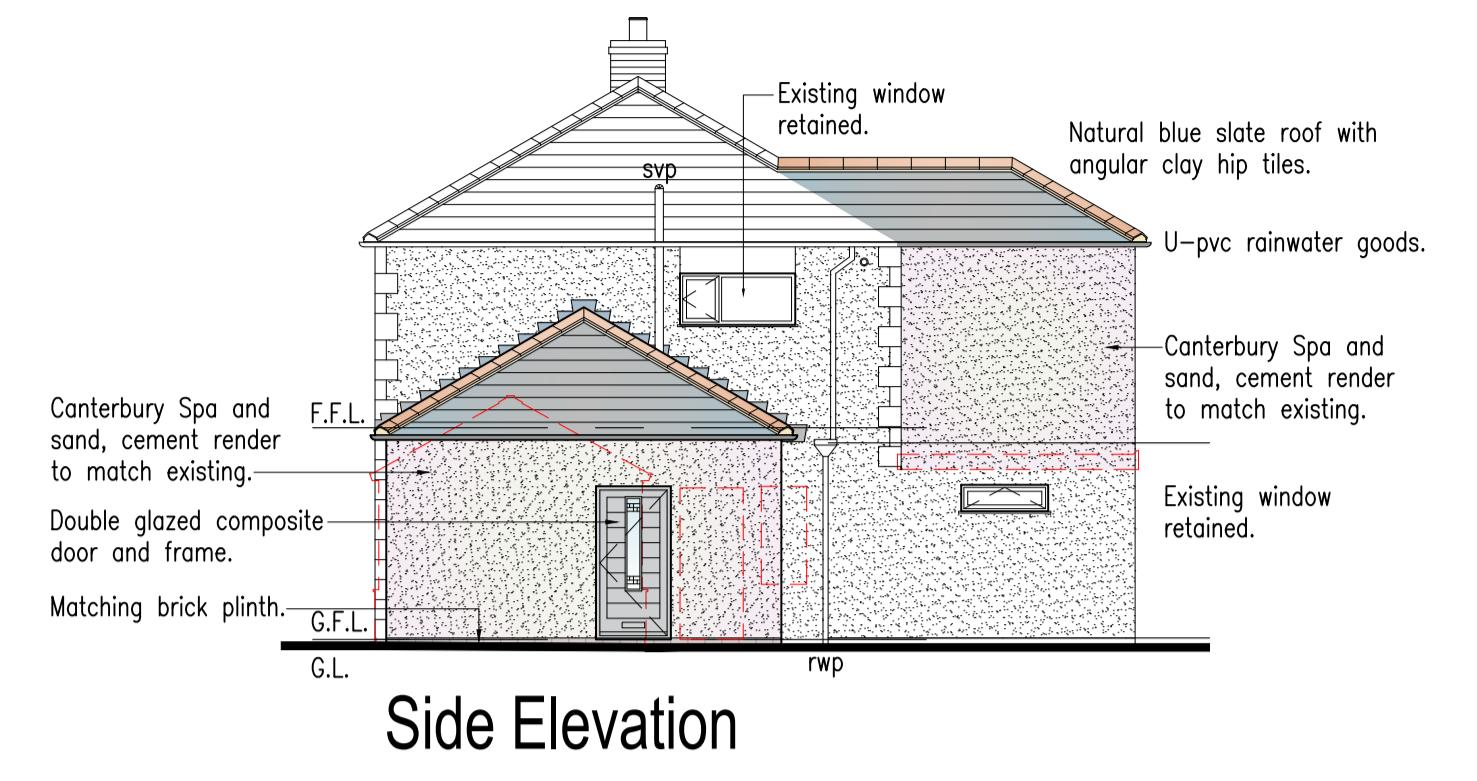


Side Elevation

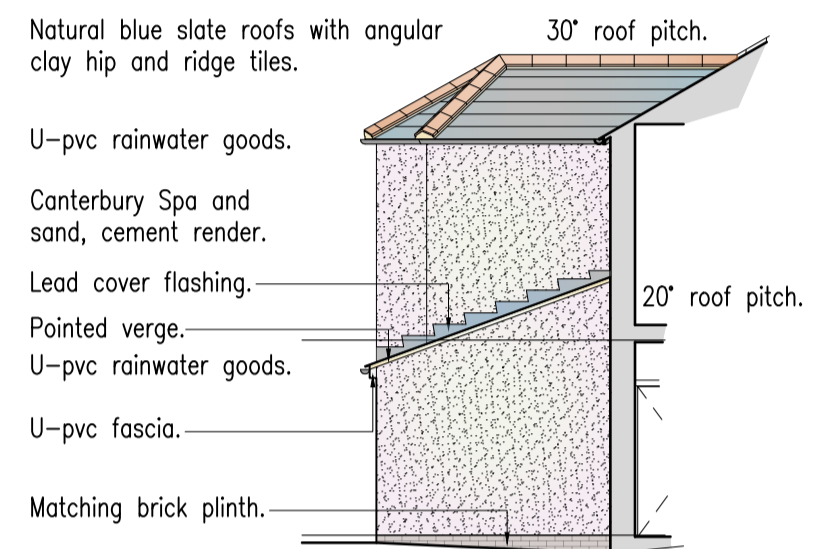


Sectional Elevation

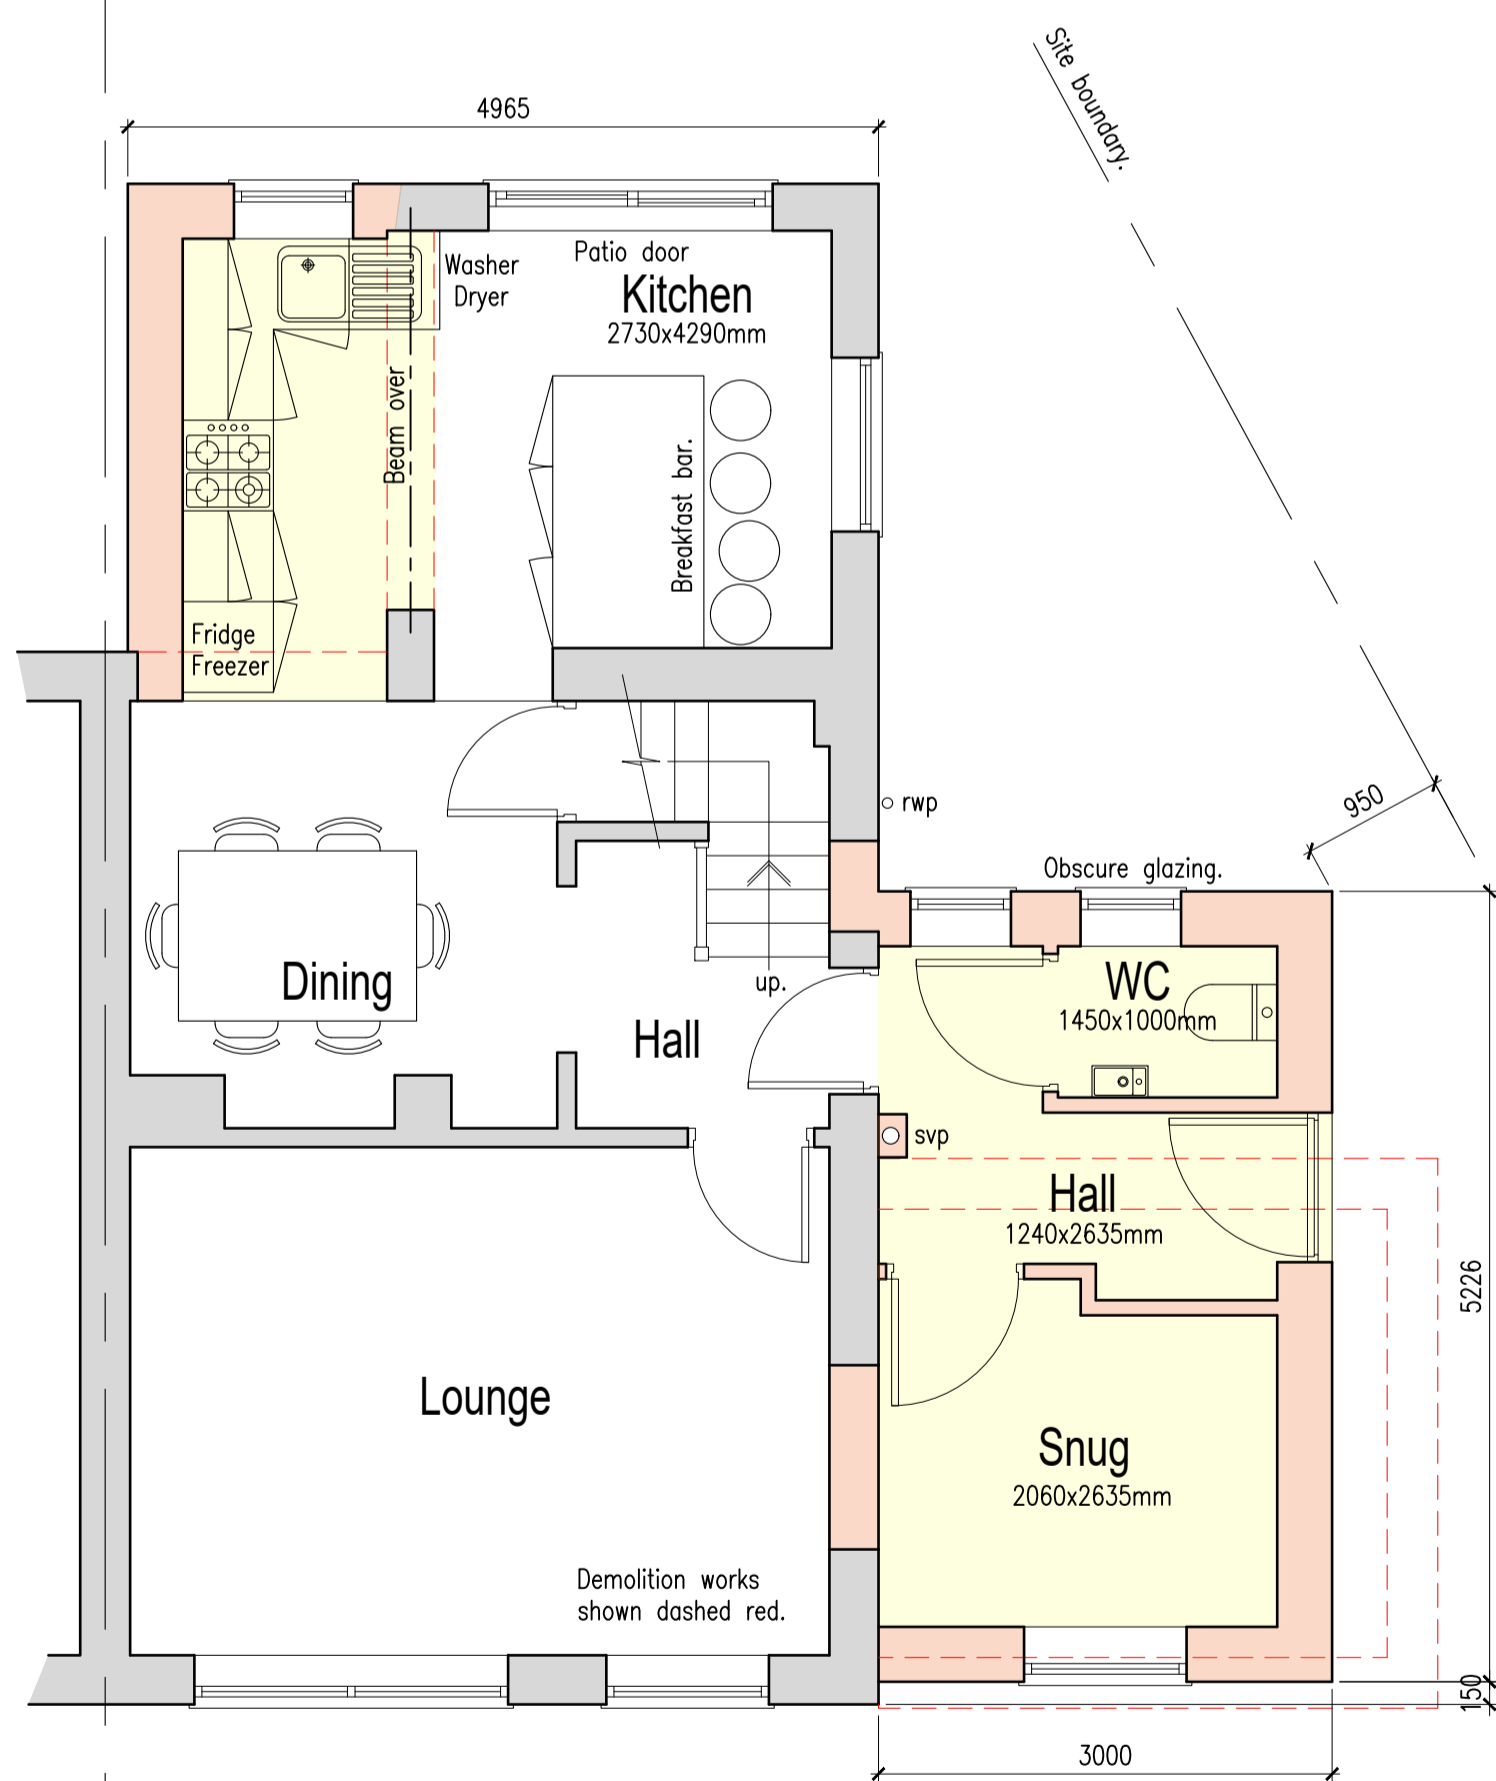

Ground Floor Plan

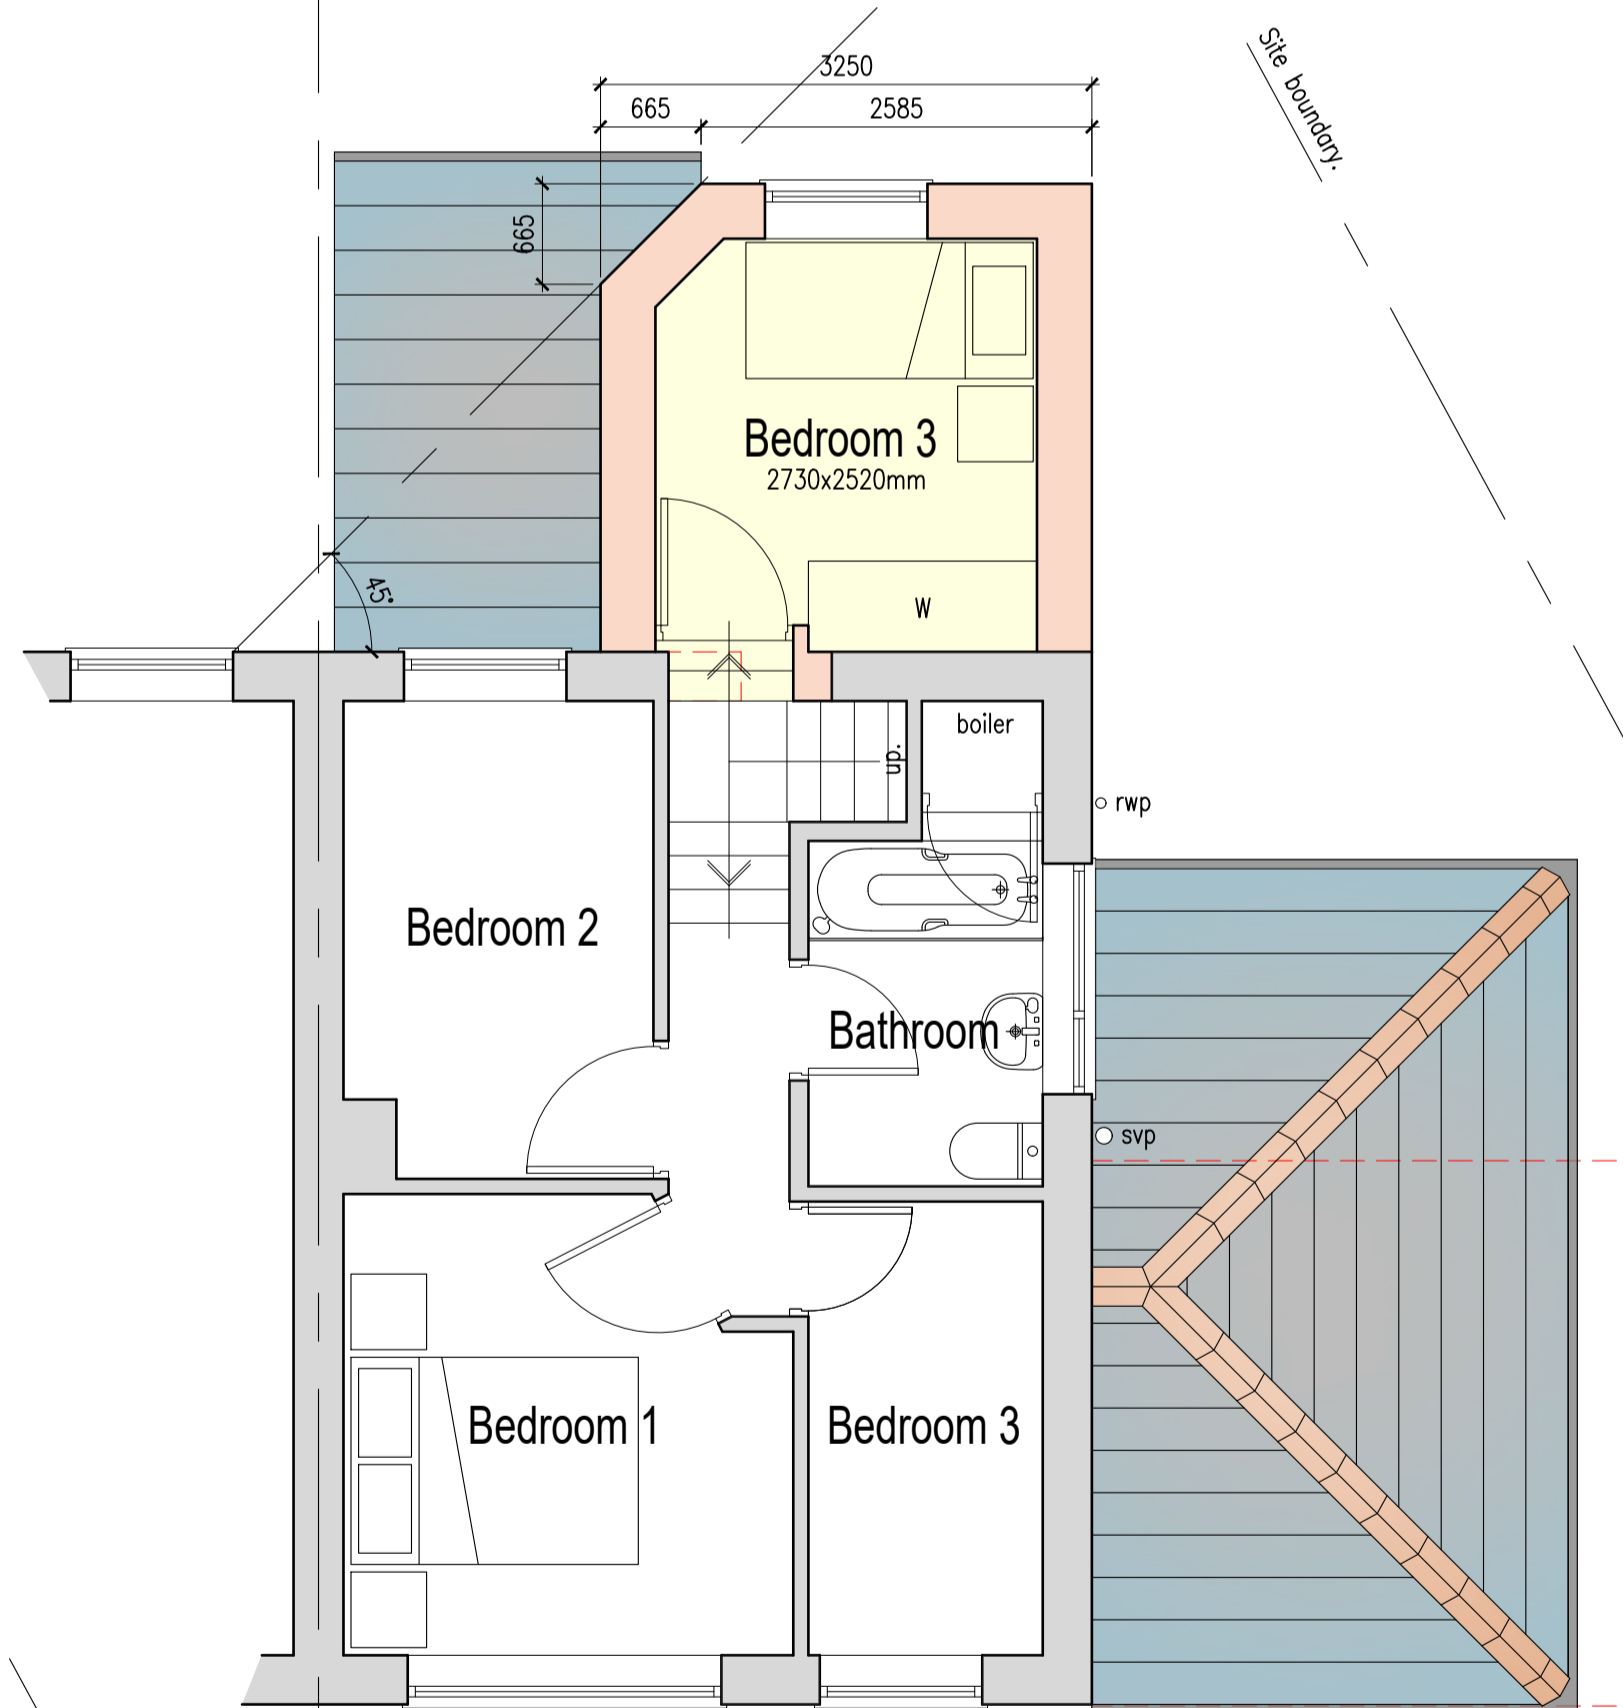

First Floor Plan

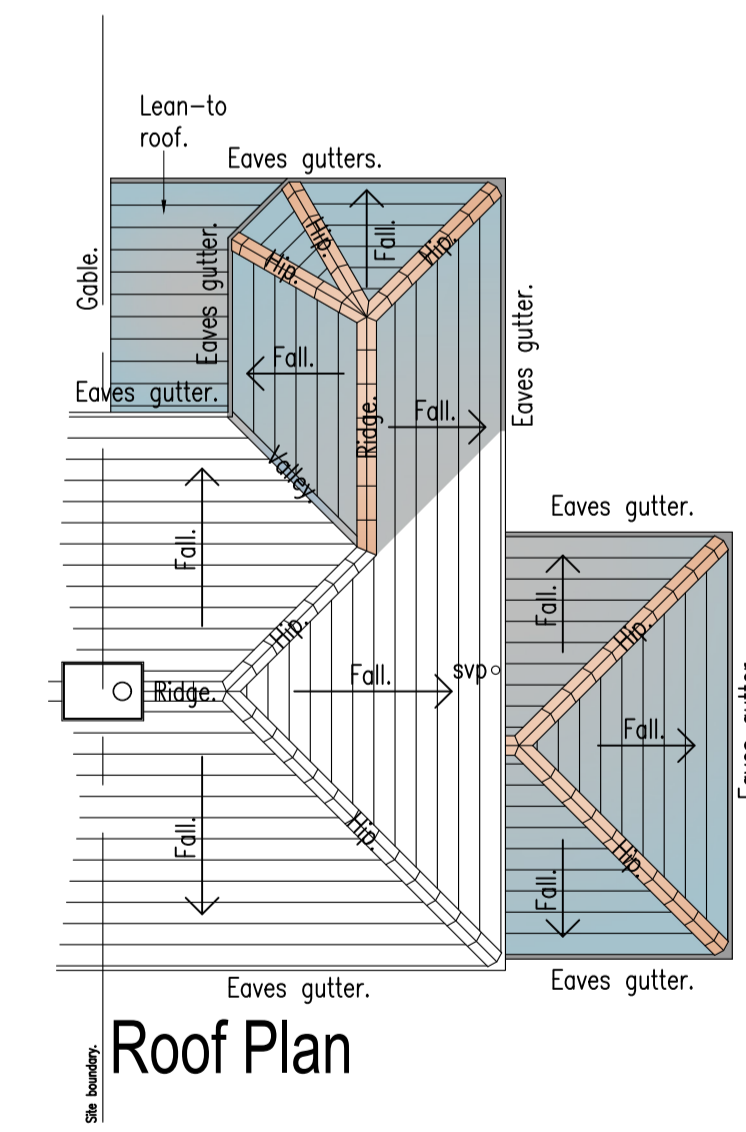

Roof Plan

0m 0.5m 2.5m 5m
1:50

0m 1m 5m 10m
1:100

Planning

B 02.02.24 Side extension reduced to single storey. Rear extension revised.
A 28.11.23 DATE
REV. DATE AMENDMENT



Designs
INTERACTIVE

5 Little Hew Royd Thackley Bradford BD10 8WR
Tel: 07786 334 131
Email: ian.designsinteractive@gmail.com

PROJECT TITLE
Proposed Two Storey Side and Rear Extensions
51 Larch Drive
Low Moor
Bradford, BD6 1DU
for Ms. C. Cronly

DRAWING TITLE
Proposed Plans and Elevations

PROJECT No: 1064
DRAWING No: 104
REVISION: B

SCALE: 1:100 & 1:50
DATE: 17.11.23
DRAWN BY: ISB

CHECKED BY: DATE: