


EXISTING SOUTH ELEVATION
Scale 1:100




EXISTING EAST ELEVATION
Scale 1:100




EXISTING WEST ELEVATION
Scale 1:100

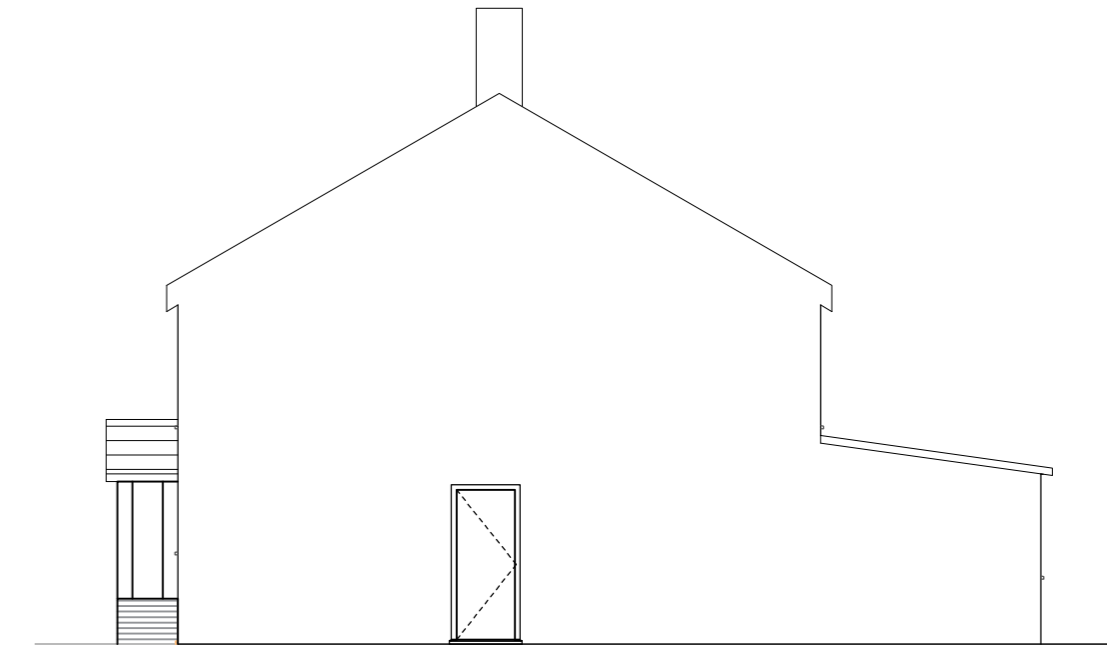


EXISTING NORTH ELEVATION
Scale 1:100

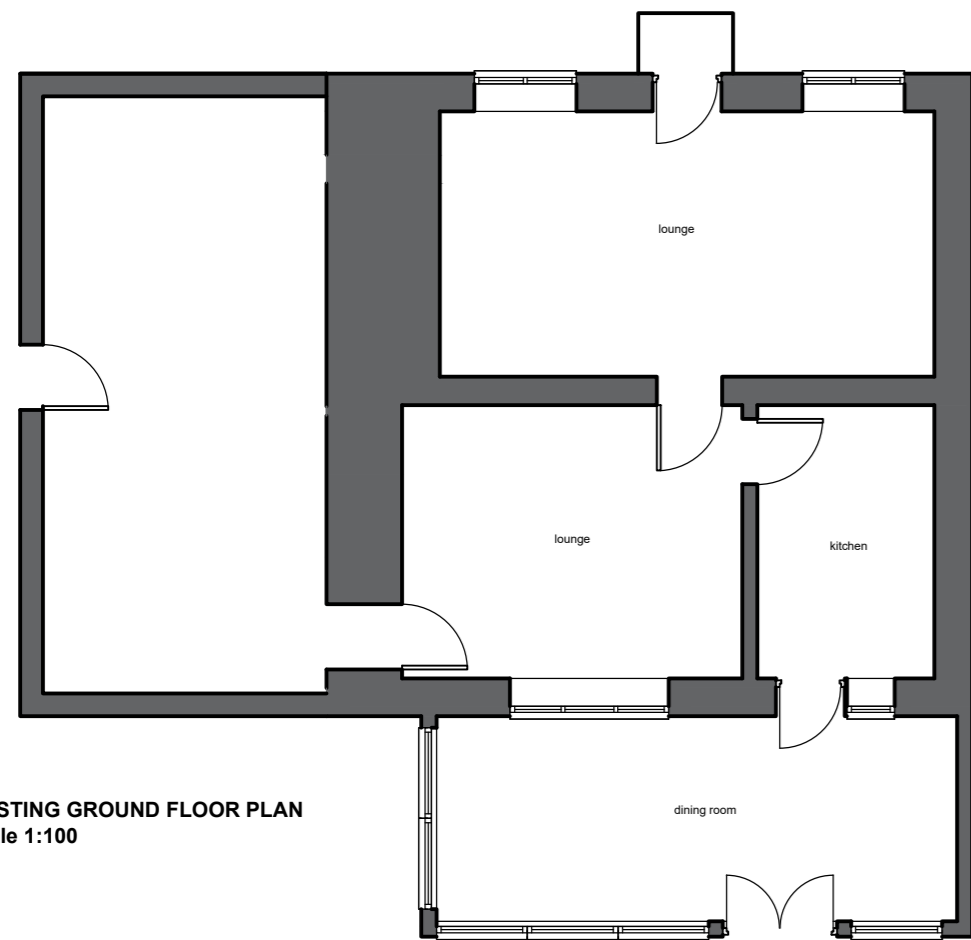


EXISTING GROUND FLOOR PLAN
Scale 1:100

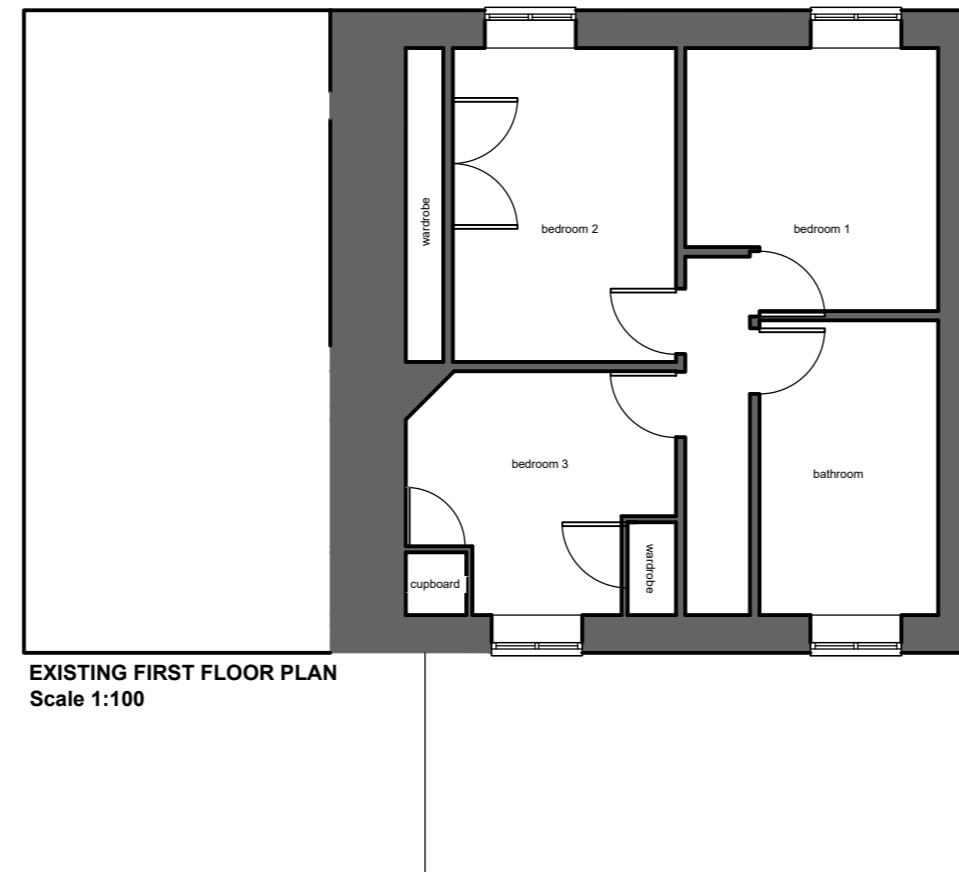

EXISTING FIRST FLOOR PLAN
Scale 1:100

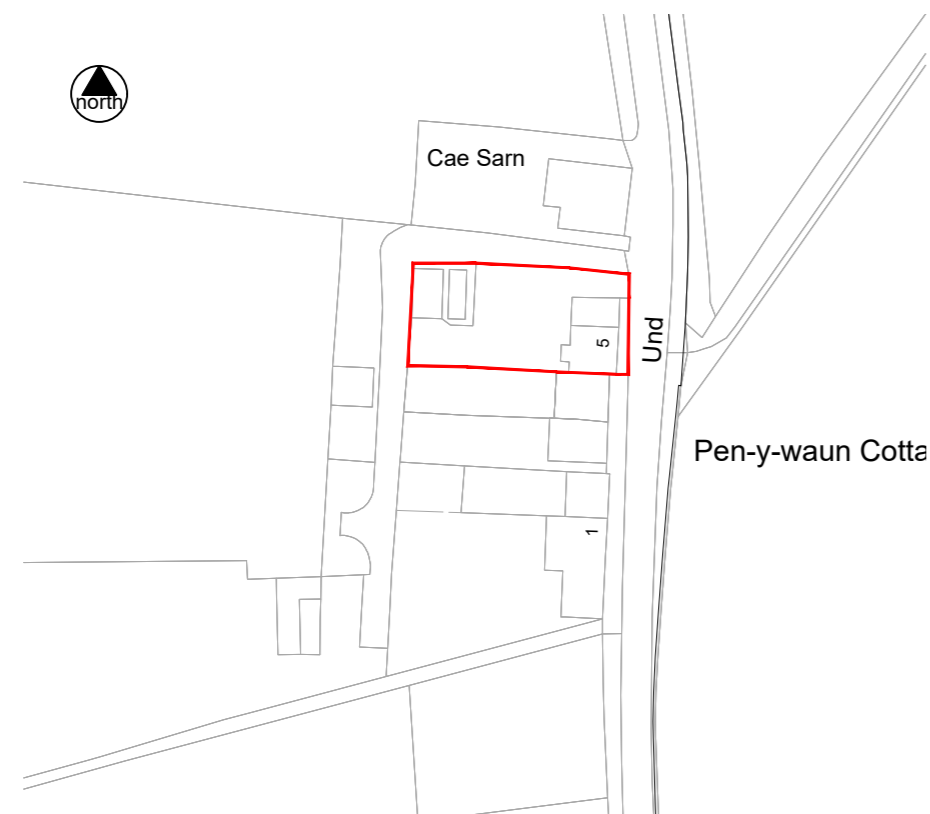

SITE LOCATION PLAN
Scale 1:1250

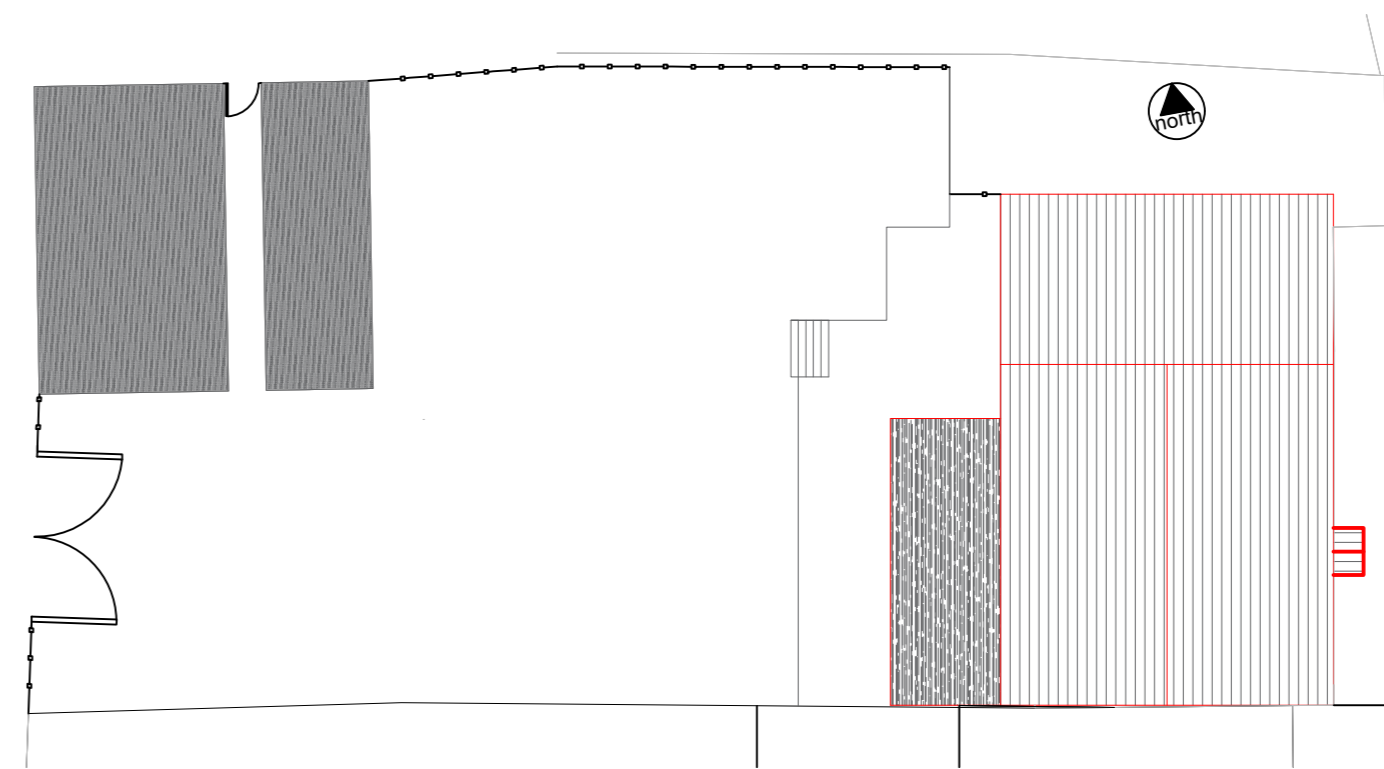

EXISTING SITE PLAN
Scale 1:200

KEY:
 EXISTING WALLS
 PROPOSED WALLS

date: [rev] name: [note]:

Williams Architectural Design
 New Builds - Extensions - Conversions

status:
PLANNING
 not for construction use

property address:
 5 Pen y Waun Cottages,
 Bedwelty, NP12 0BB

drawing name:
 EXISTING LAYOUTS

drawn by: KW	date: June '23
job number: 2404-23	scale: @ A2
drawing number: AL-PA-01	

do not scale this drawing