


PROPOSED SOUTH ELEVATION
Scale 1:100




PROPOSED EAST ELEVATION
Scale 1:100



PROPOSED WEST ELEVATION
Scale 1:100

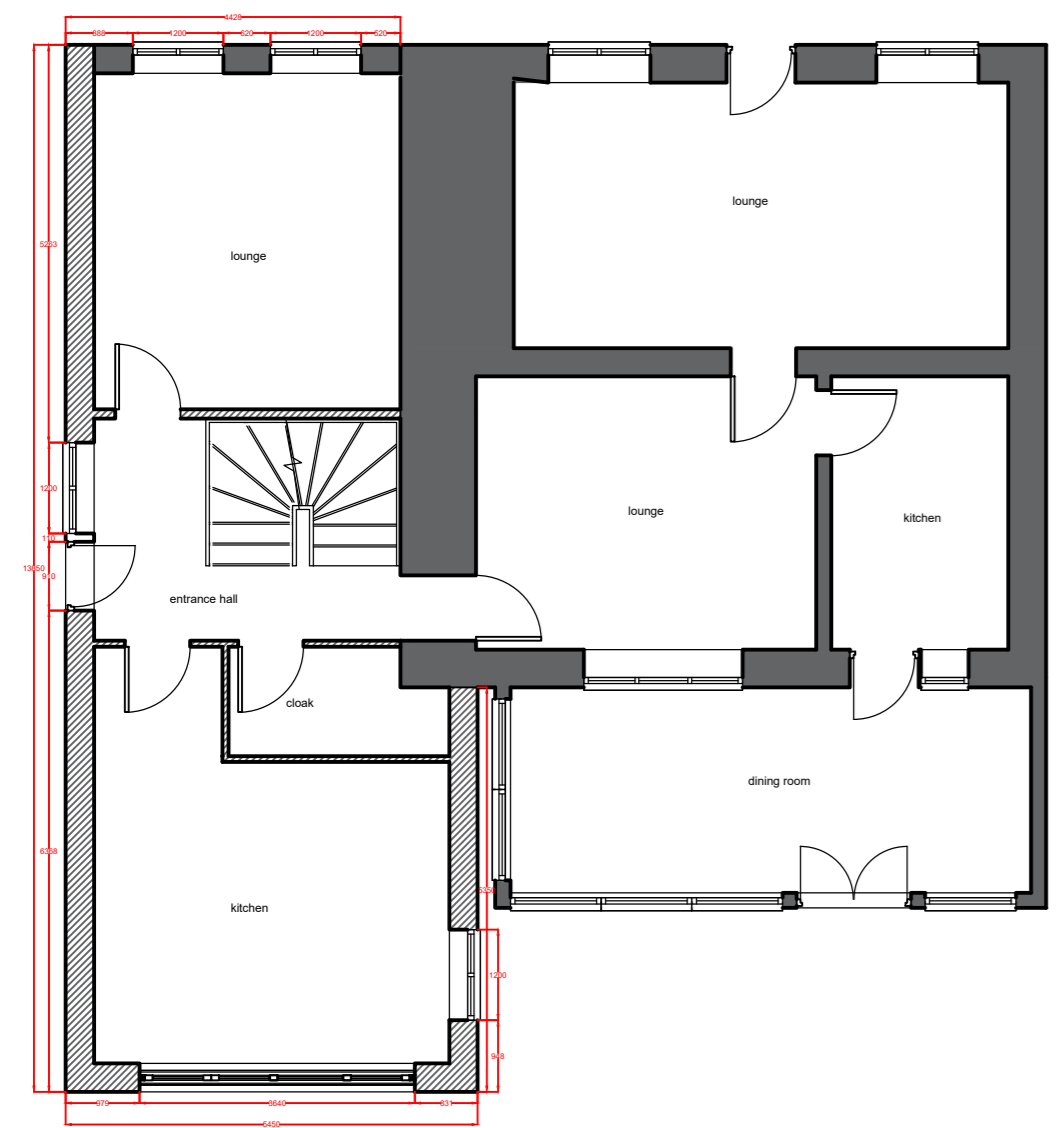


PROPOSED GROUND FLOOR PLAN
Scale 1:100

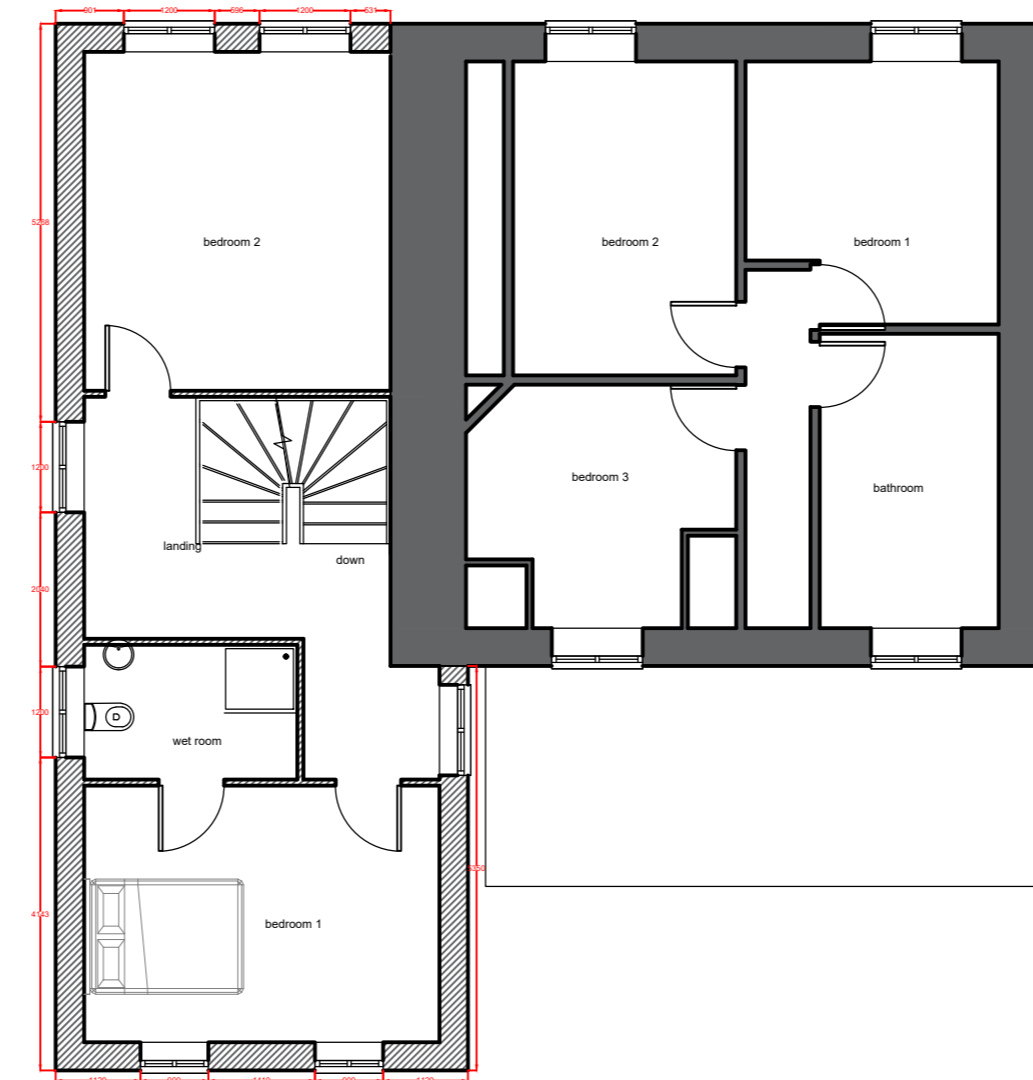

PROPOSED FIRST FLOOR PLAN
Scale 1:100



PROPOSED NORTH ELEVATION
Scale 1:100

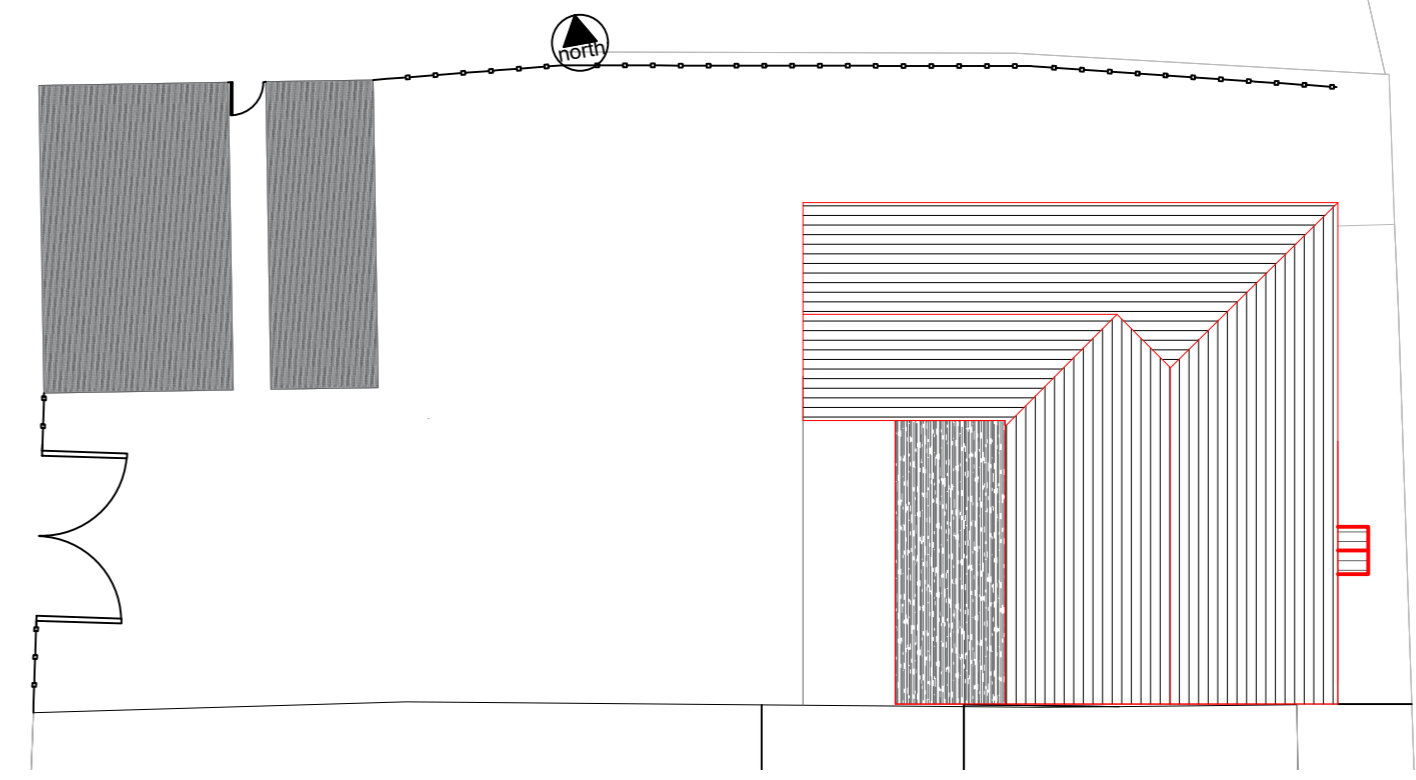

PROPOSED SITE PLAN
Scale 1:200

KEY:
 EXISTING WALLS
 PROPOSED WALLS

date: [rev] name: [note]	
 Williams Architectural Design New Builds - Extensions - Conversions	
status: PLANNING not for construction use	
property address: 5 Pen y Waun Cottages, Bedwelty, NP12 0BB	
drawing name: PROPOSED LAYOUTS	
drawn by: KW	date: June '23
job number: 2404-23	scale: @ A2
drawing number: AL-PA-02	
do not scale this drawing	