


1. DO NOT SCALE FROM THIS DRAWING. USE FIGURED DIMENSIONS ONLY.
2. ALL DIMENSIONS IN MILLIMETERS UNLESS NOTED OTHERWISE.
3. ALL DIMENSIONS TO BE CHECKED ON SITE PRIOR TO CONSTRUCTION.




EXISTING WEST ELEVATION
1 : 50



EXISTING EAST ELEVATION
1 : 50

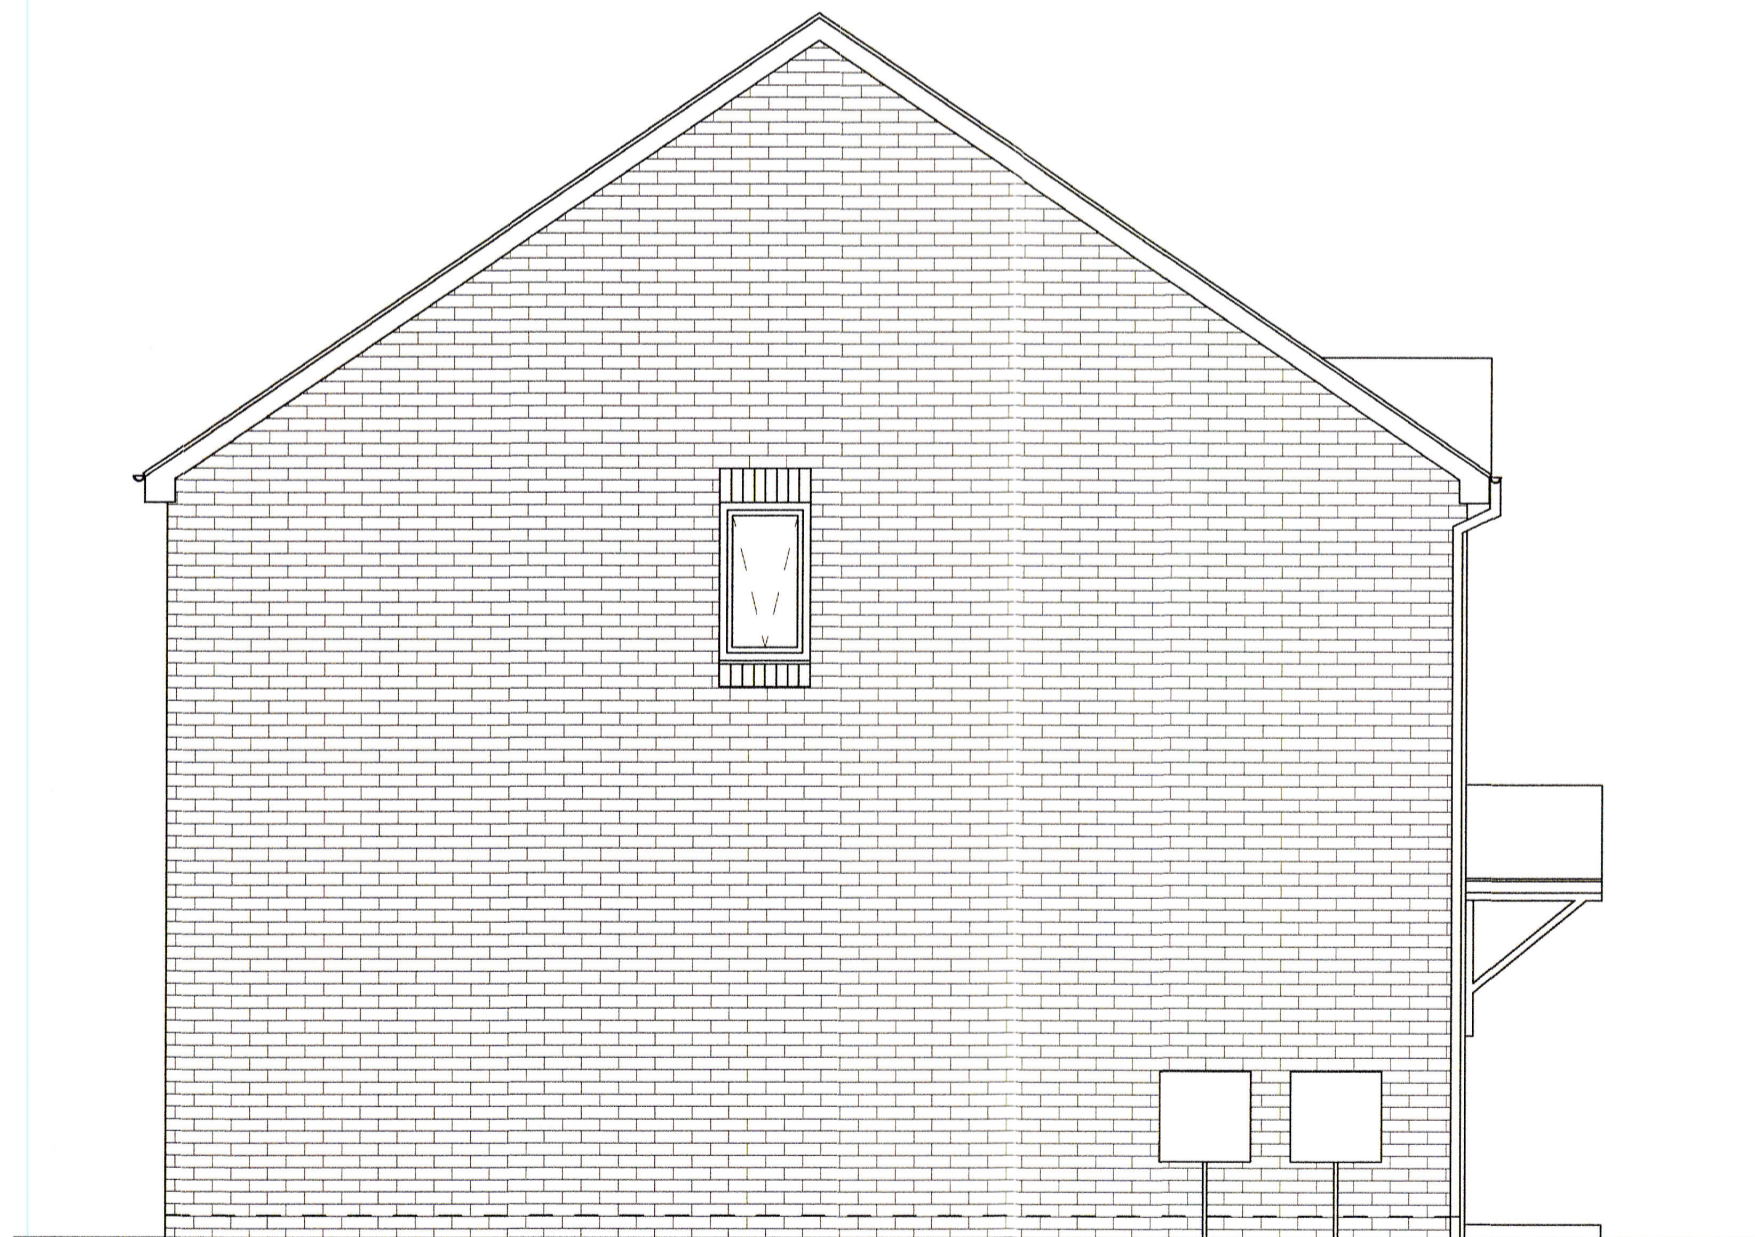

EXISTING NORTH ELEVATION
1 : 50

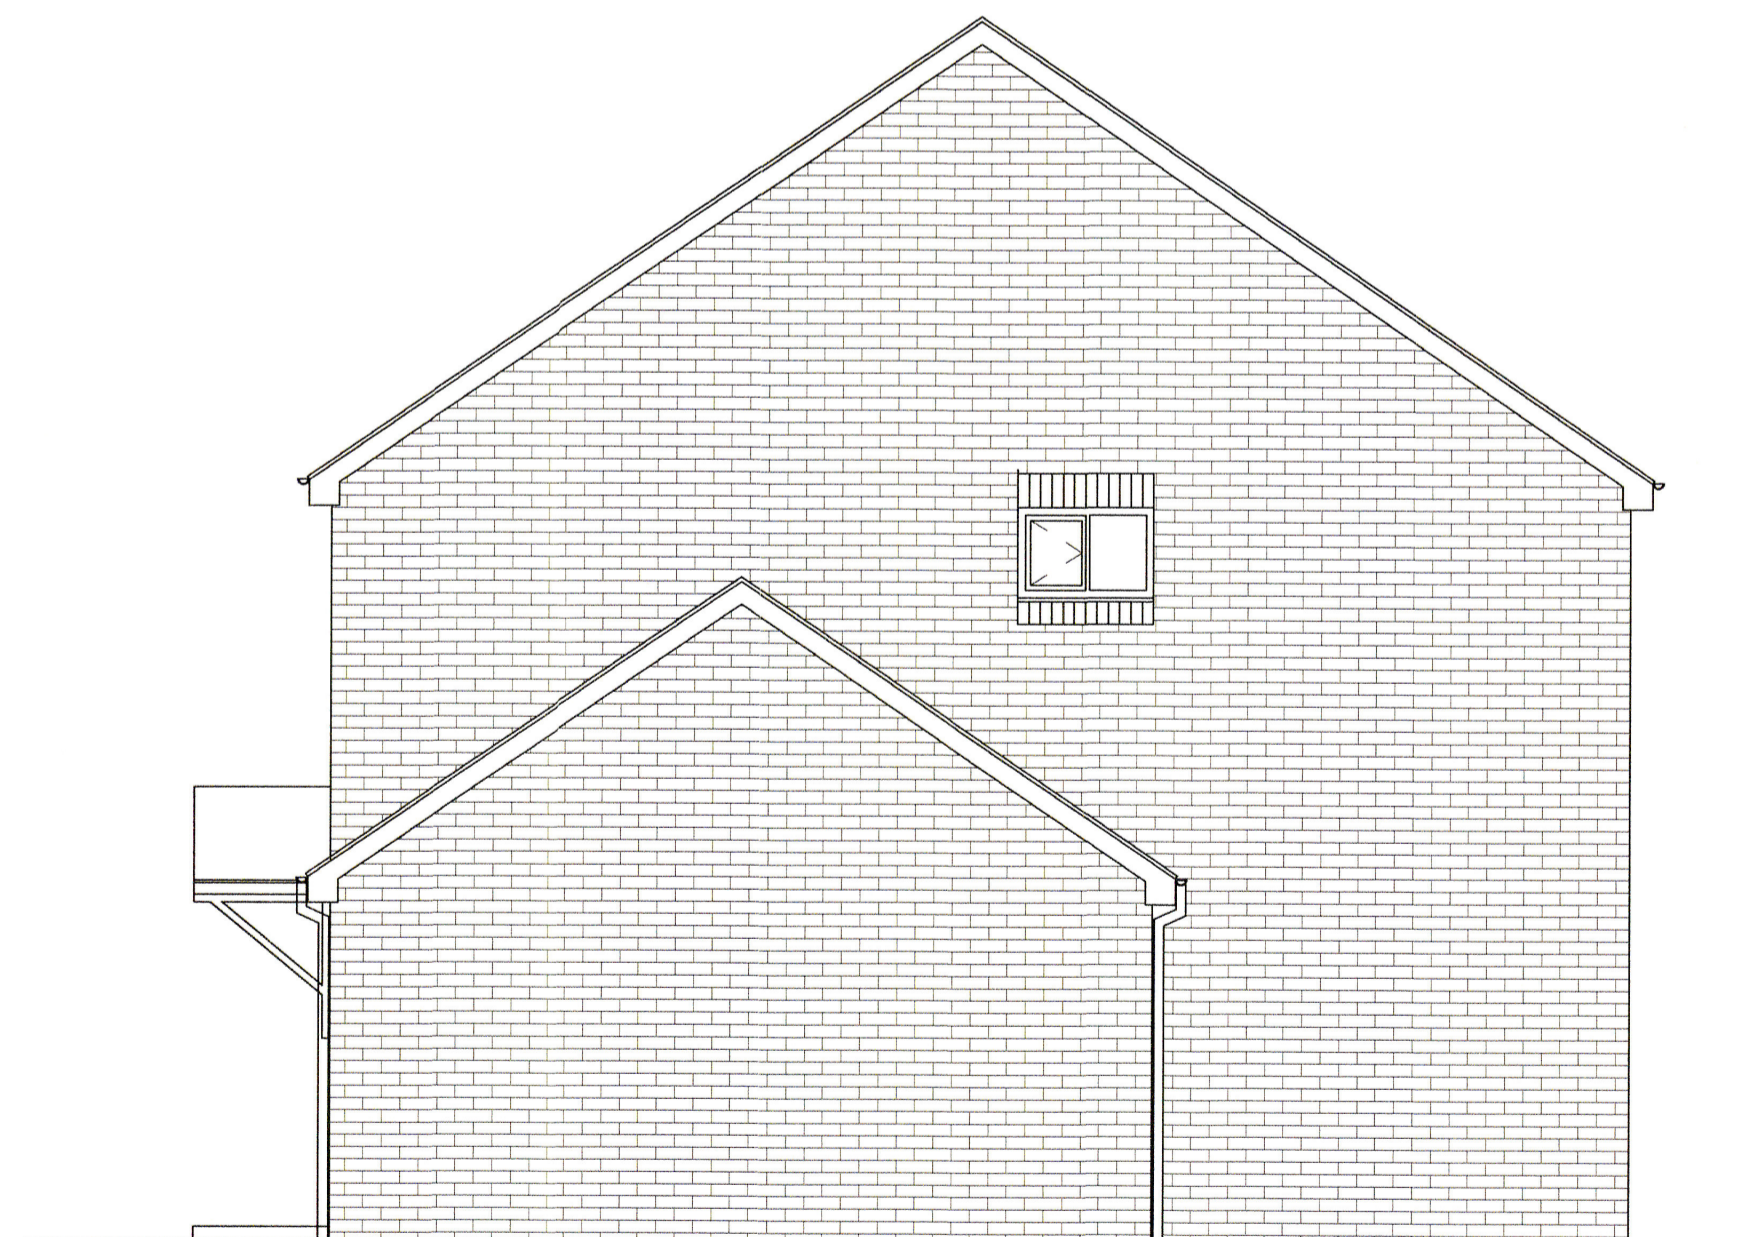

EXISTING SOUTH ELEVATION
1 : 50

RECEIVED AT
PENALTA HOUSE
04 MAR 2024

**FOR PLANNING
PERMISSION**

Applicant
Mrs LOUISE HONEYBALL
22 LON YR YSGOL,
BEDWAS, CAERPHILLY
CF83 8PE

Project Title
**PROPOSED SINGLE STOREY KITCHEN
EXTENSION TO THE REAR, WITH A
GARAGE CONVERSION ON THE SIDE
OF THE PROPERTY**

Drawing Title
EXISTING ELEVATIONS

Original Size	A1	Scale	AS SHOWN
---------------	----	-------	----------

Date	FEB 2024	Drawing number	LH/2024/102
------	----------	----------------	-------------