




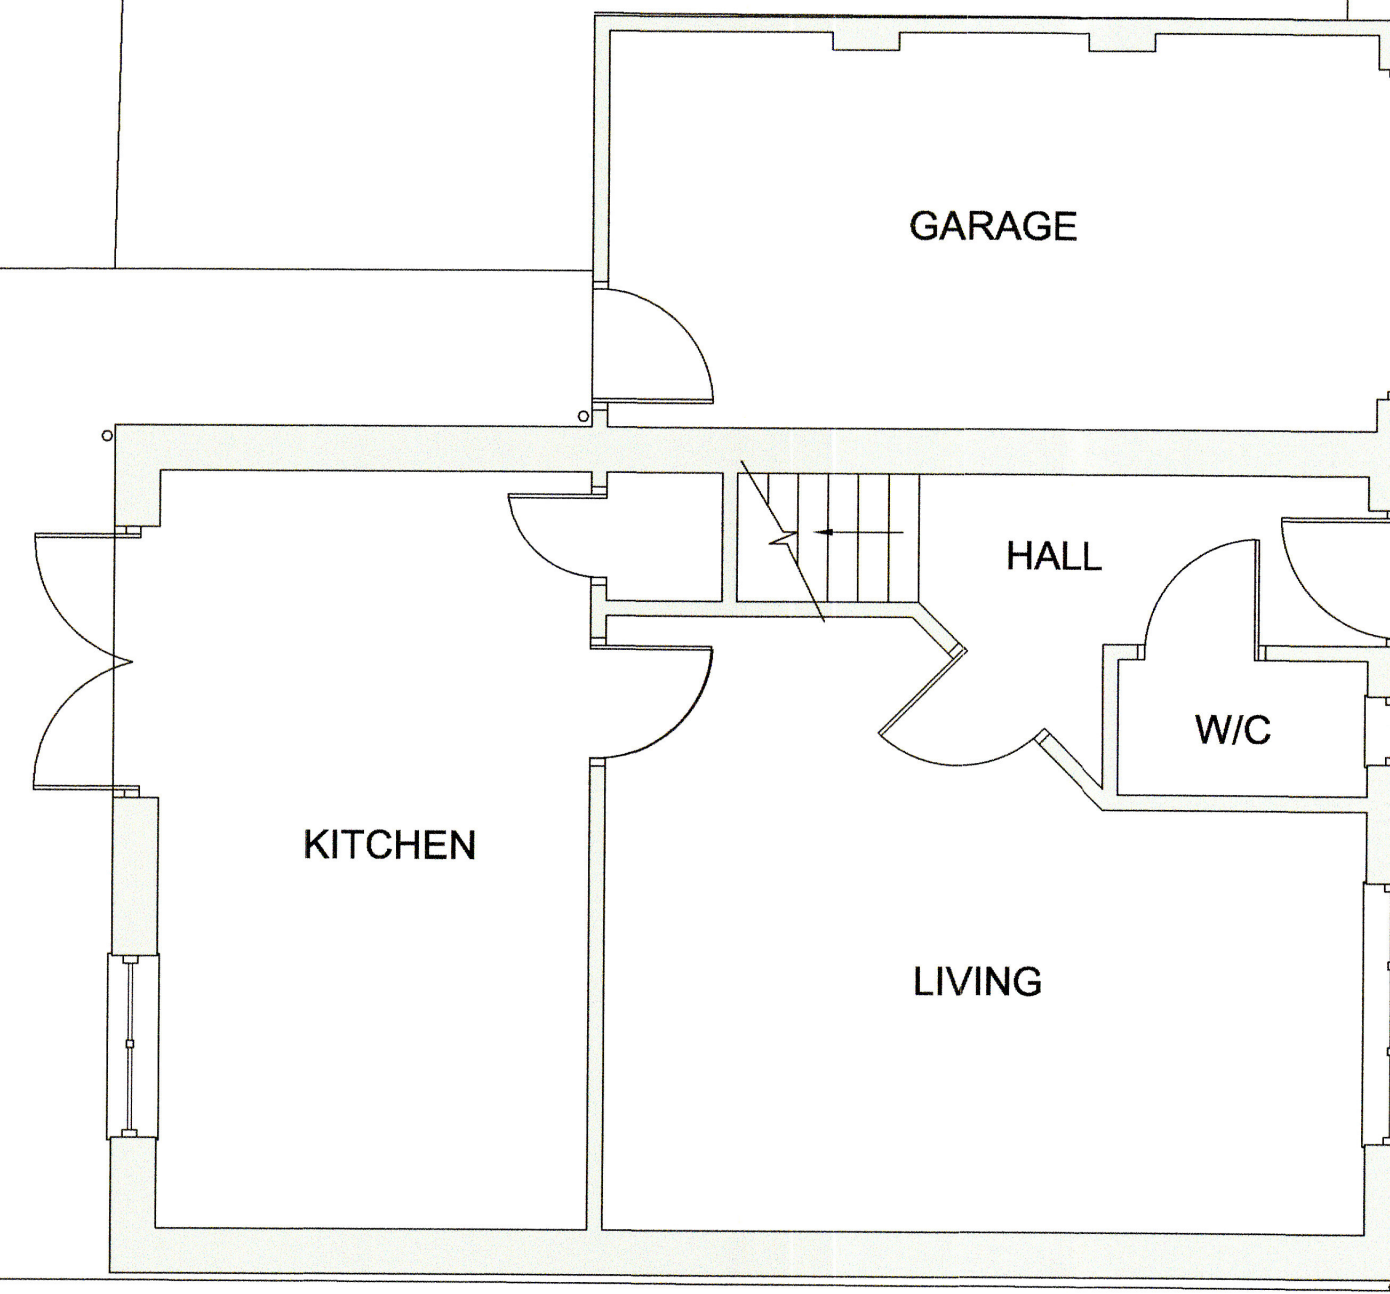


1. DO NOT SCALE FROM THIS DRAWING. USE FIGURED DIMENSIONS ONLY.
2. ALL DIMENSIONS IN MILLIMETERS UNLESS NOTED OTHERWISE.
3. ALL DIMENSIONS TO BE CHECKED ON SITE PRIOR TO CONSTRUCTION.

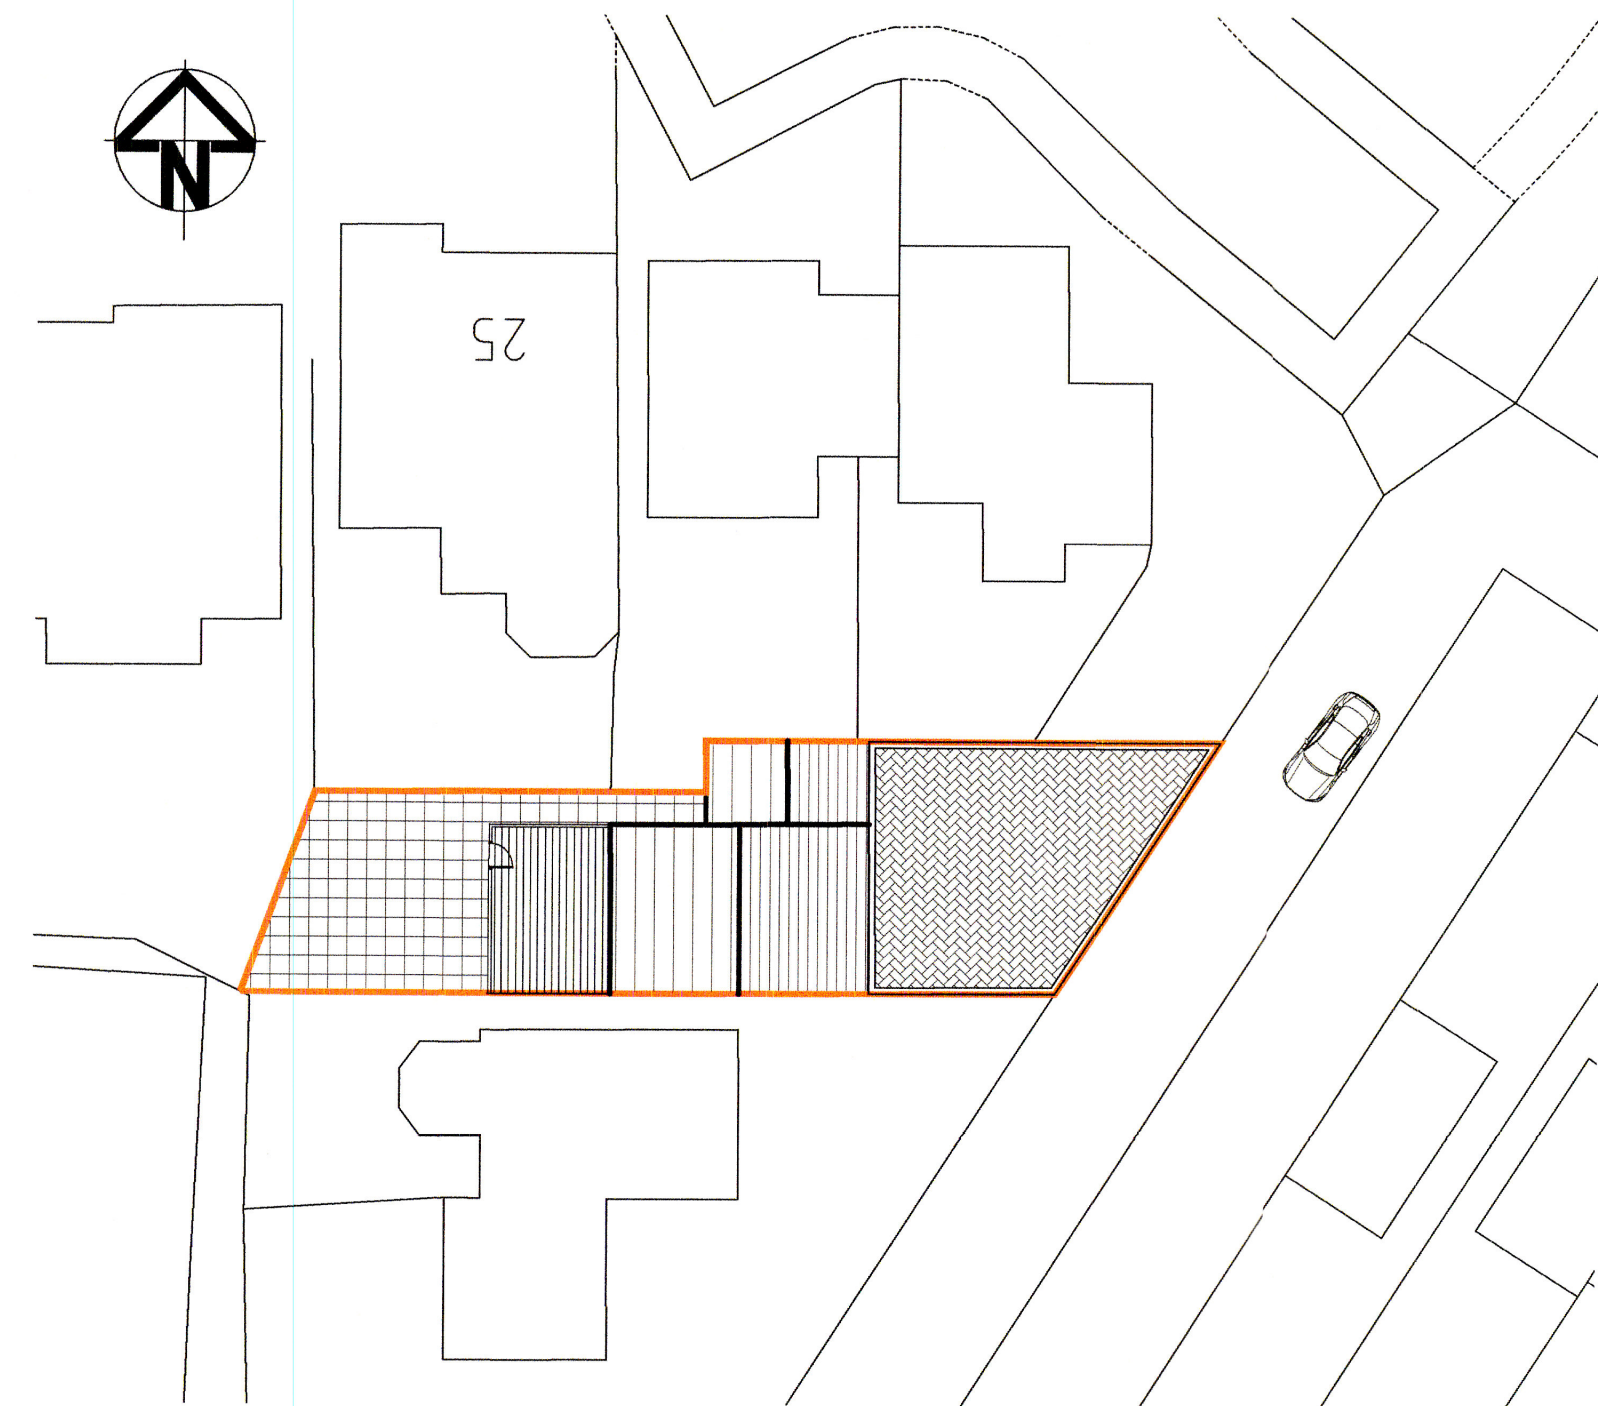

EXISTING GROUND FLOOR PLAN
1 : 50

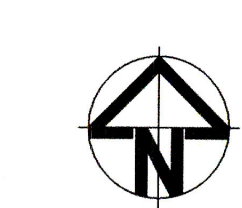

EXISTING BLOCK PLAN
1 : 250

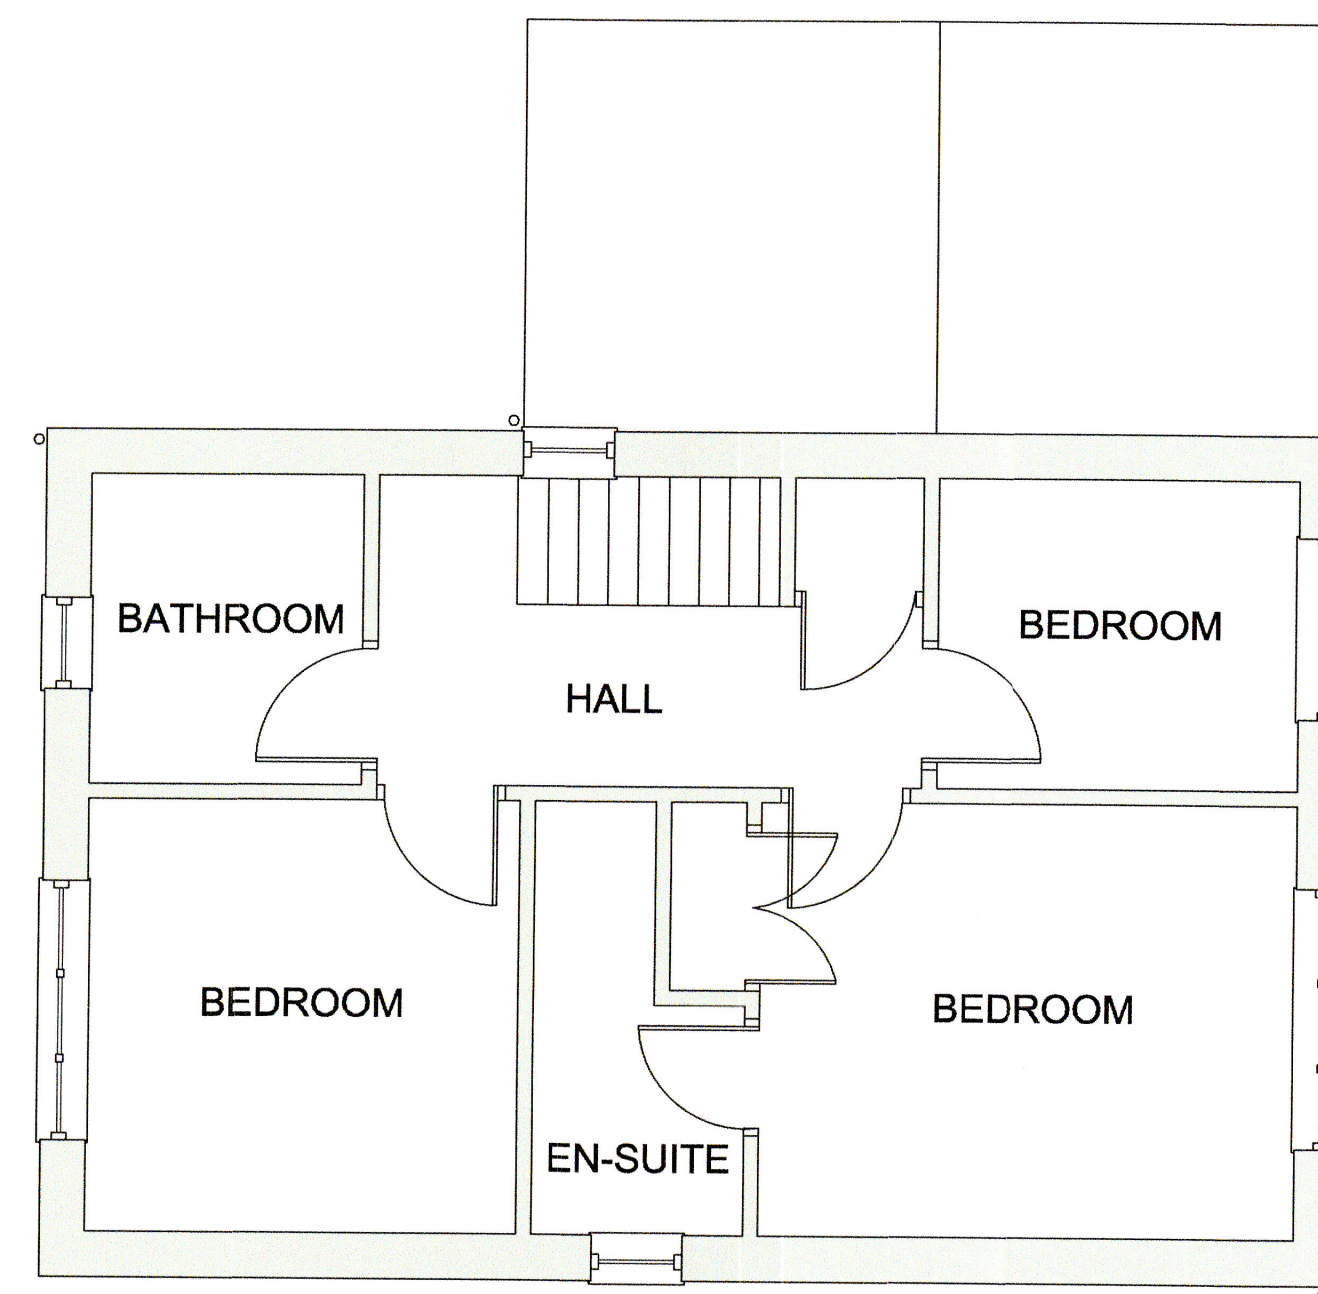

EXISTING FIRST FLOOR PLAN
1 : 50

RECEIVED AT
FENALTA HOUSE
04 MAR 2024

FOR PLANNING PERMISSION

Applicant
Mrs LOUISE HONEYBALL
22 LON YR YSGOL,
BEDWAS, CAERPHILLY
CF83 8PE

Project Title
PROPOSED SINGLE STOREY
KITCHEN EXTENSION TO THE REAR,
WITH A GARAGE CONVERSION ON
THE SIDE OF THE PROPERTY

Drawing Title
EXISTING GROUND AND
FIRST FLOOR PLANS

Original Size	A1	Scale	AS SHOWN
Date	FEB 2024	Drawing number	LH/2024/101