

**KEY** Tree Schedule BS:5837 Surveyed by M. Frazer ARB Consulting - 10/7/15



- T1 - Horse Chestnut - This Tree fell in a storm on 12.01.2023
- T2 - Cedar
- T3 - Norway Maple
- T4 - Sycamore
- T5 - Apple



Each of the coloured trees on the plan have been planted since the chestnut tree fell in a storm on 12.01.2023  
 \* The Liquid Amber was suggested by Paul Harris - tree officer at Caerphilly County Borough Council -, this has been planted in February 2024

THIS DRAWING IS COPYRIGHT  
 ALL DIMENSIONS TO BE CHECKED ON SITE  
 ANY DISCREPANCIES TO BE REPORTED TO THE ARCHITECT  
 DO NOT SCALE THIS DRAWING


REVISIONS		
No	DESCRIPTION	DATE

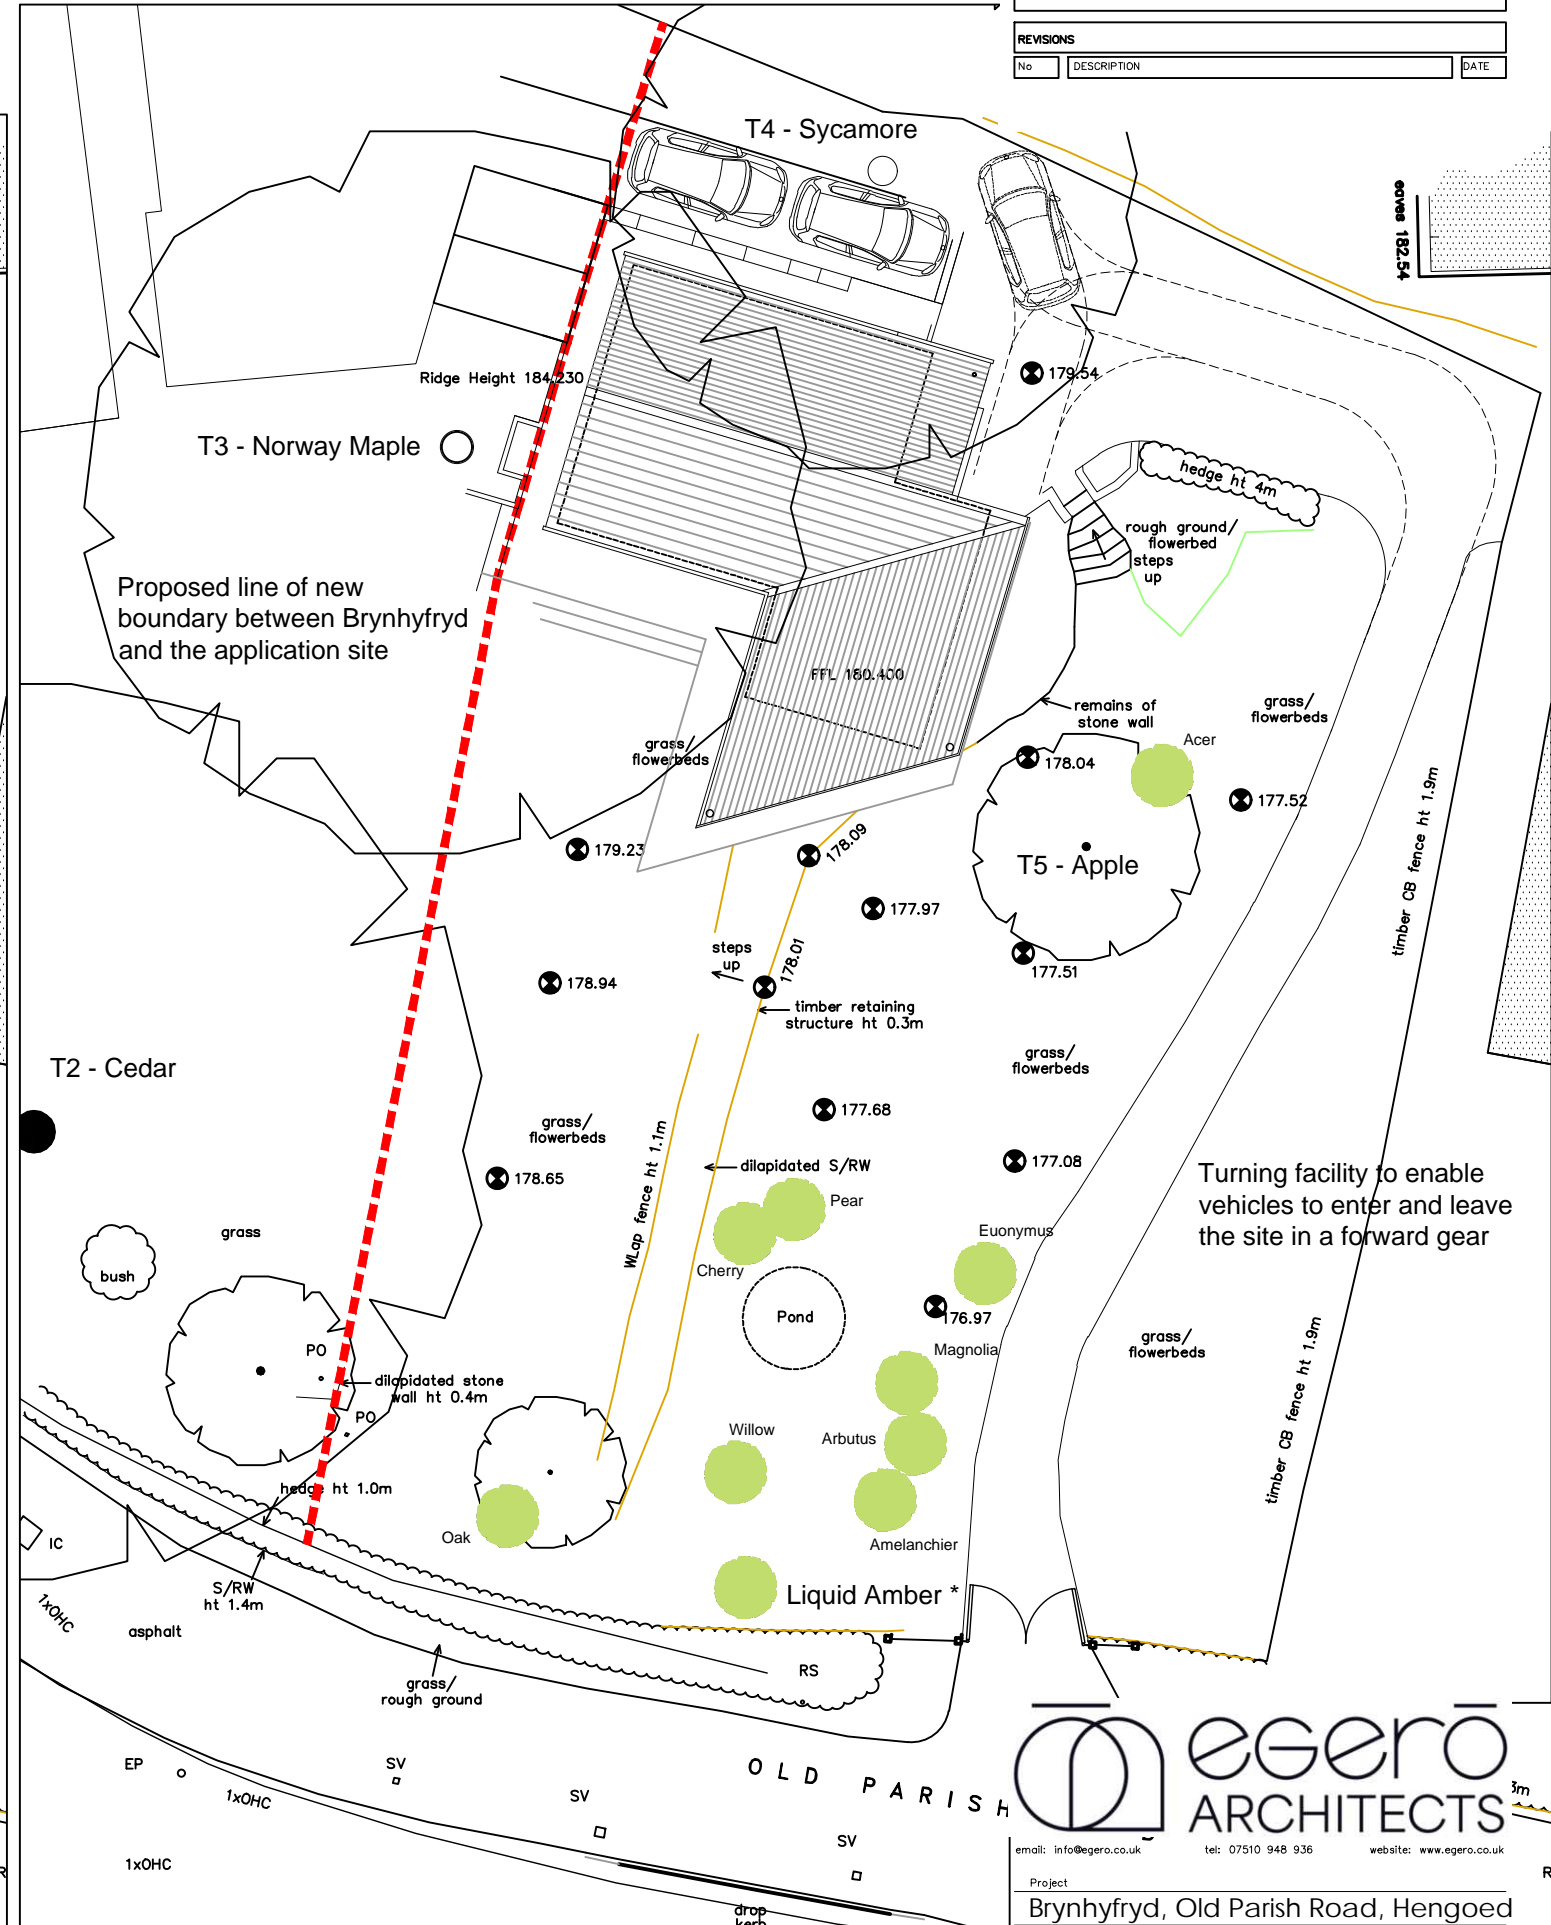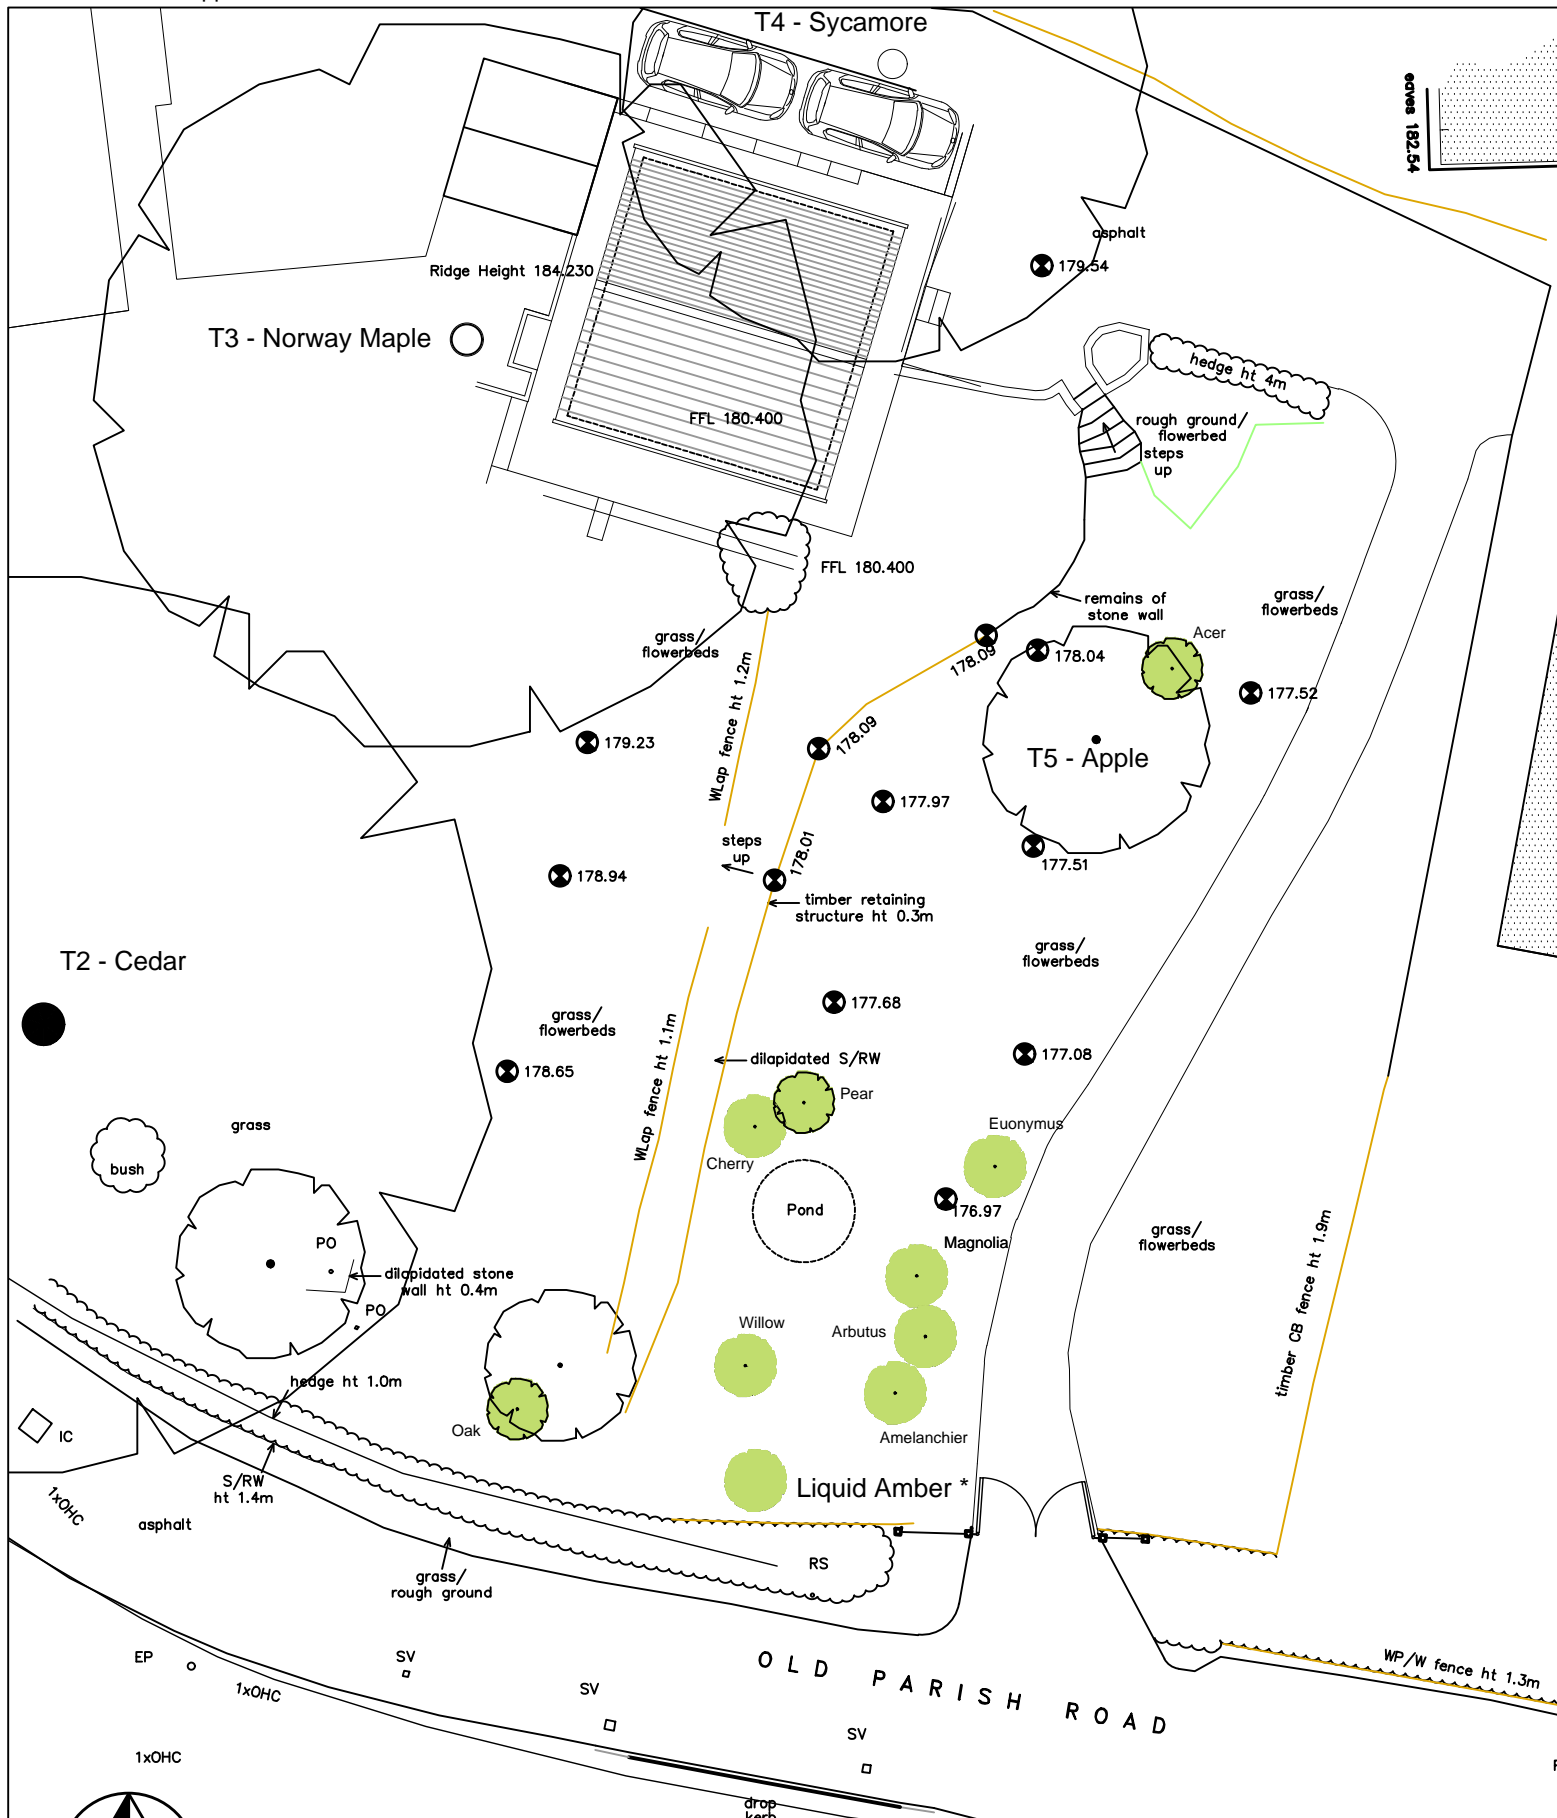

Existing

**SITE PLANS**

Proposed

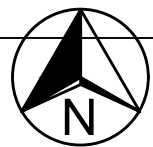

Project: Brynhyfyrd, Old Parish Road, Hengoed  
 For: Mrs. M. Lippard

Job Number	Drawing Number	Revision	Scale @A3	Date
1328	PL 01	-	1: 200	03/24