



\* THIS DRAWING IS COPYRIGHT  
 \* ALL DIMENSIONS TO BE CHECKED ON SITE  
 \* ANY DISCREPANCIES TO BE REPORTED TO THE ARCHITECT  
 \* DO NOT SCALE THIS DRAWING

REVISIONS		
No	DESCRIPTION	DATE

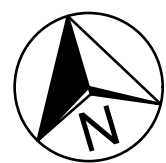

# EXISTING GROUND FLOOR PLAN

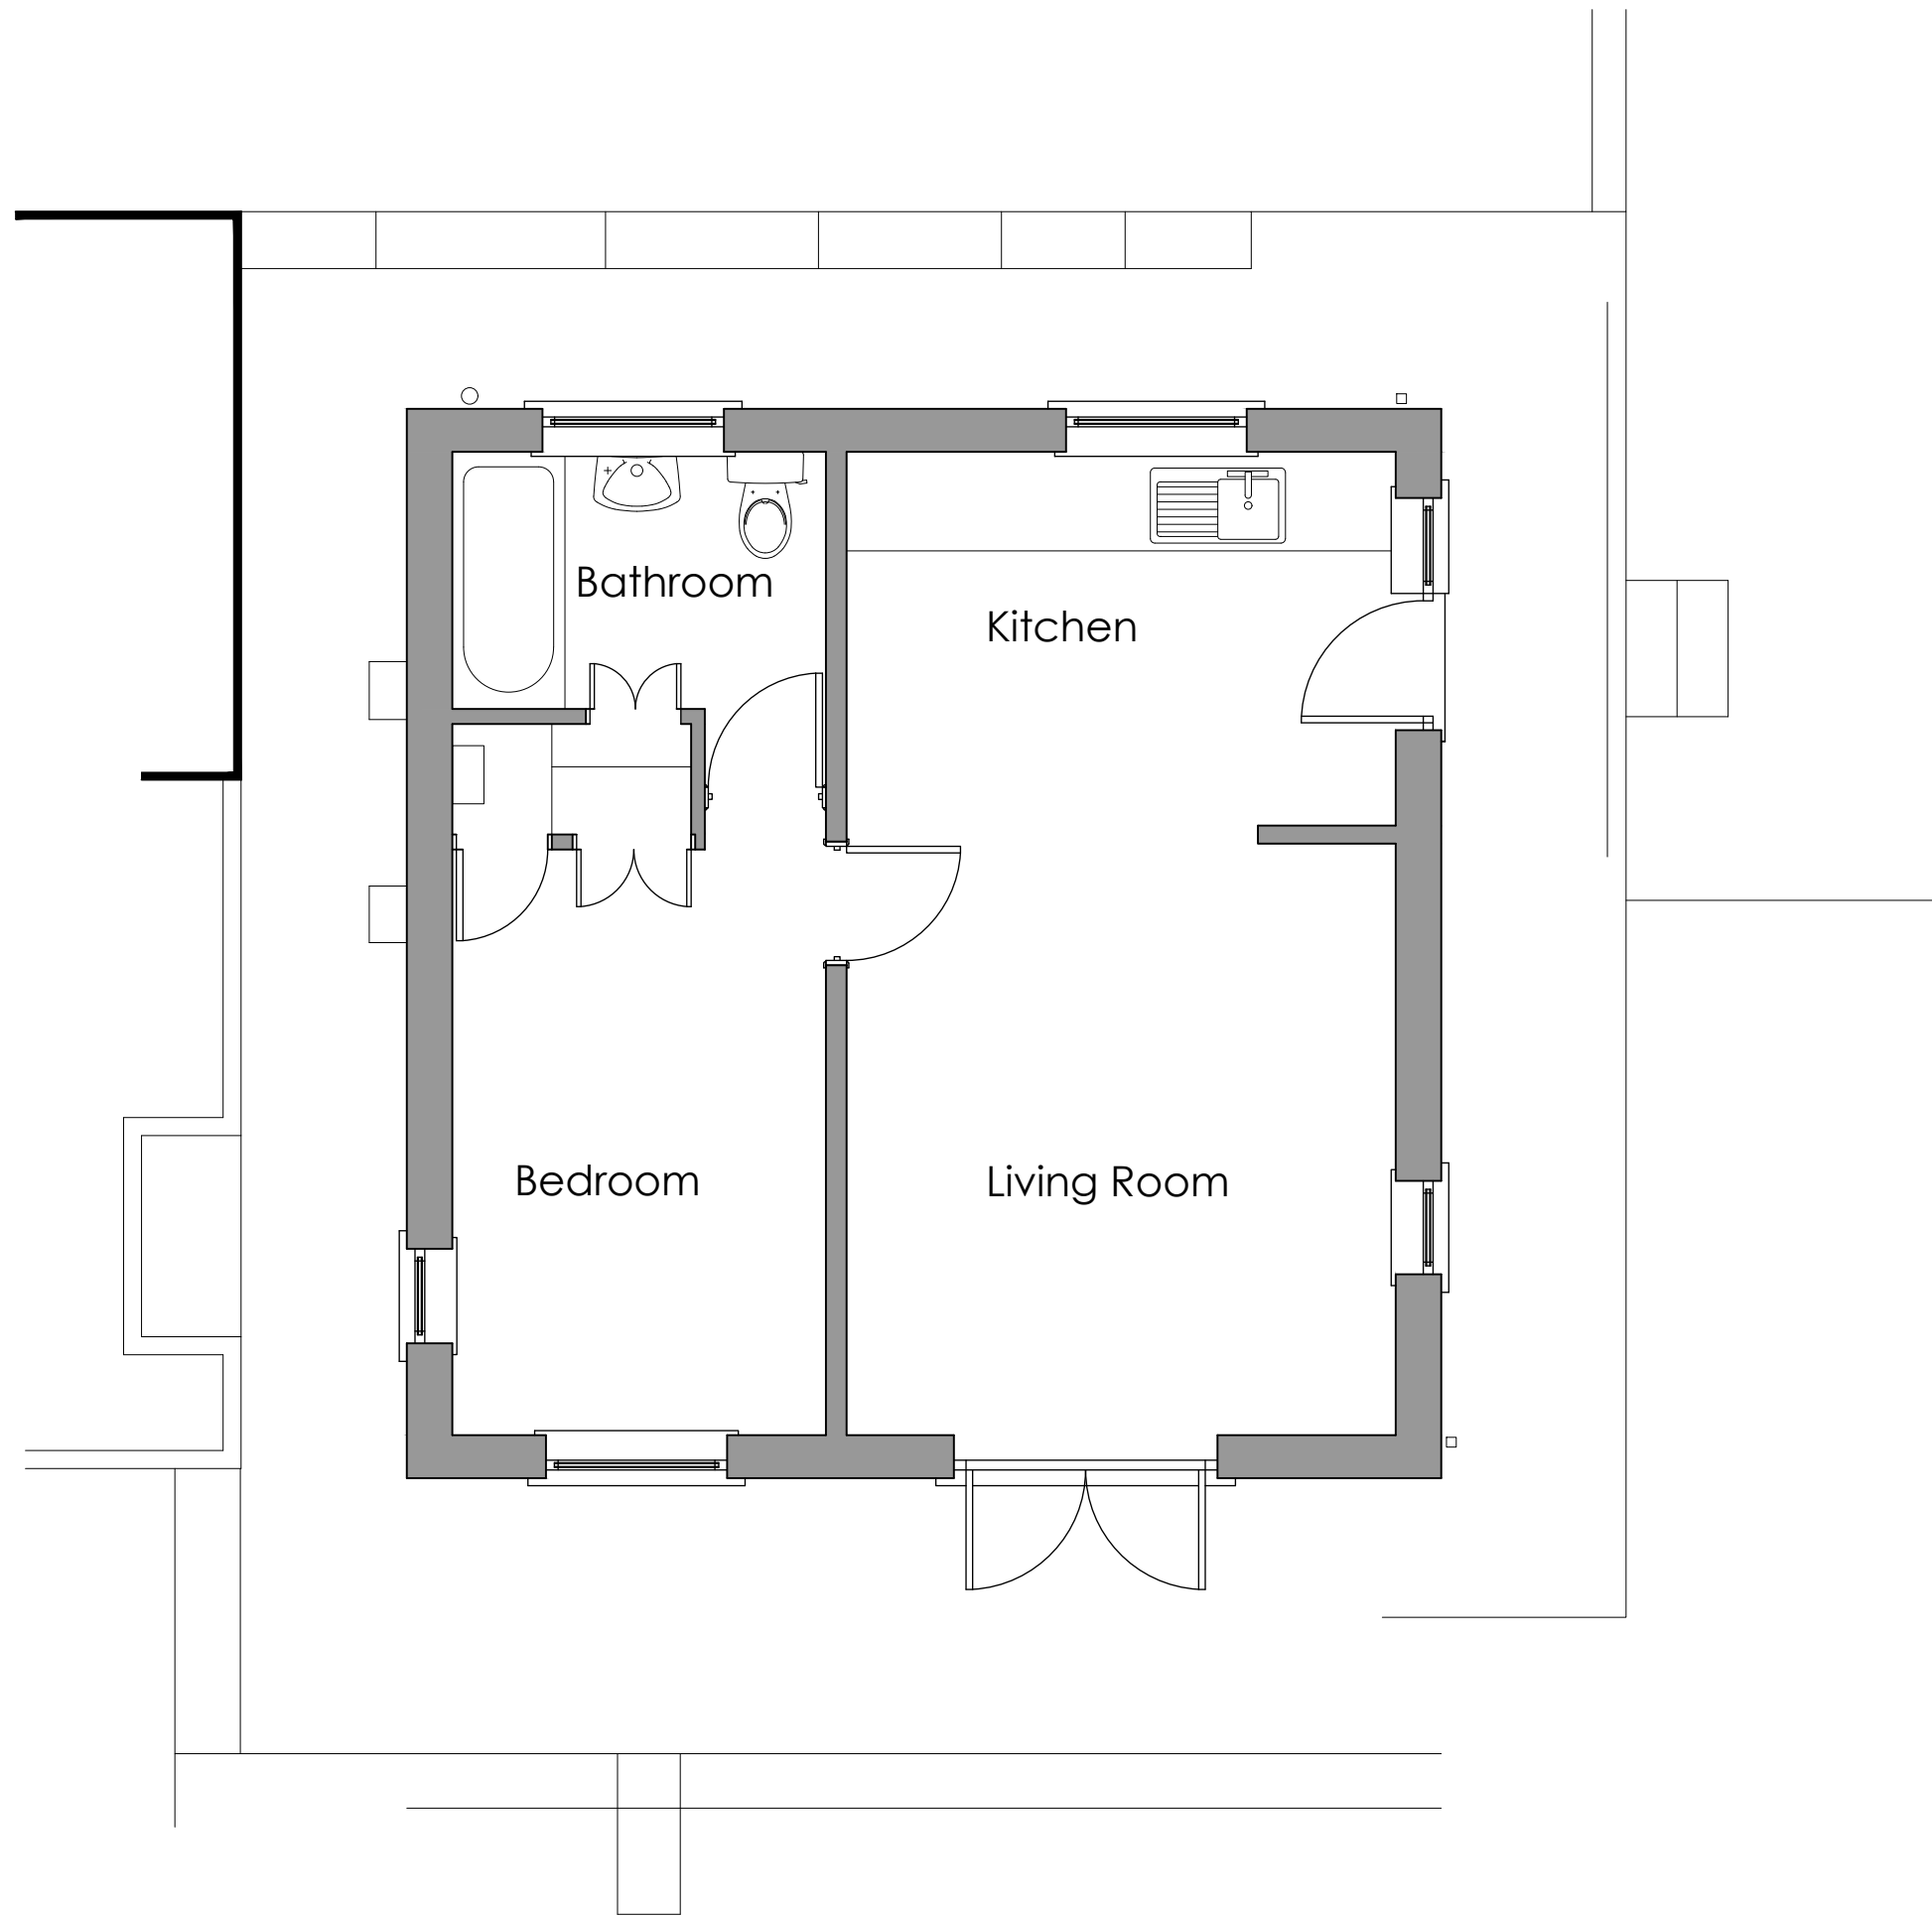

email: info@egero.co.uk    tel: 07510 948 936    website: www.egero.co.uk

Project  
 Brynhyfryd, Old Parish Road, Hengoed

For  
 Mrs. M. Lippard

Job Number	Drawing Number	Revision	Scale @A3	Date
1328	PL 02	-	1: 50	03/24