


• THIS DRAWING IS COPYRIGHT
 • ALL DIMENSIONS TO BE CHECKED ON SITE
 • ANY DISCREPANCIES TO BE REPORTED TO THE ARCHITECT
 • DO NOT SCALE THIS DRAWING

REVISIONS		
No	DESCRIPTION	DATE

Ridge height of new mono pitch roof to match existing

Rendered wall finish

New Ridge height to match existing - 184.230

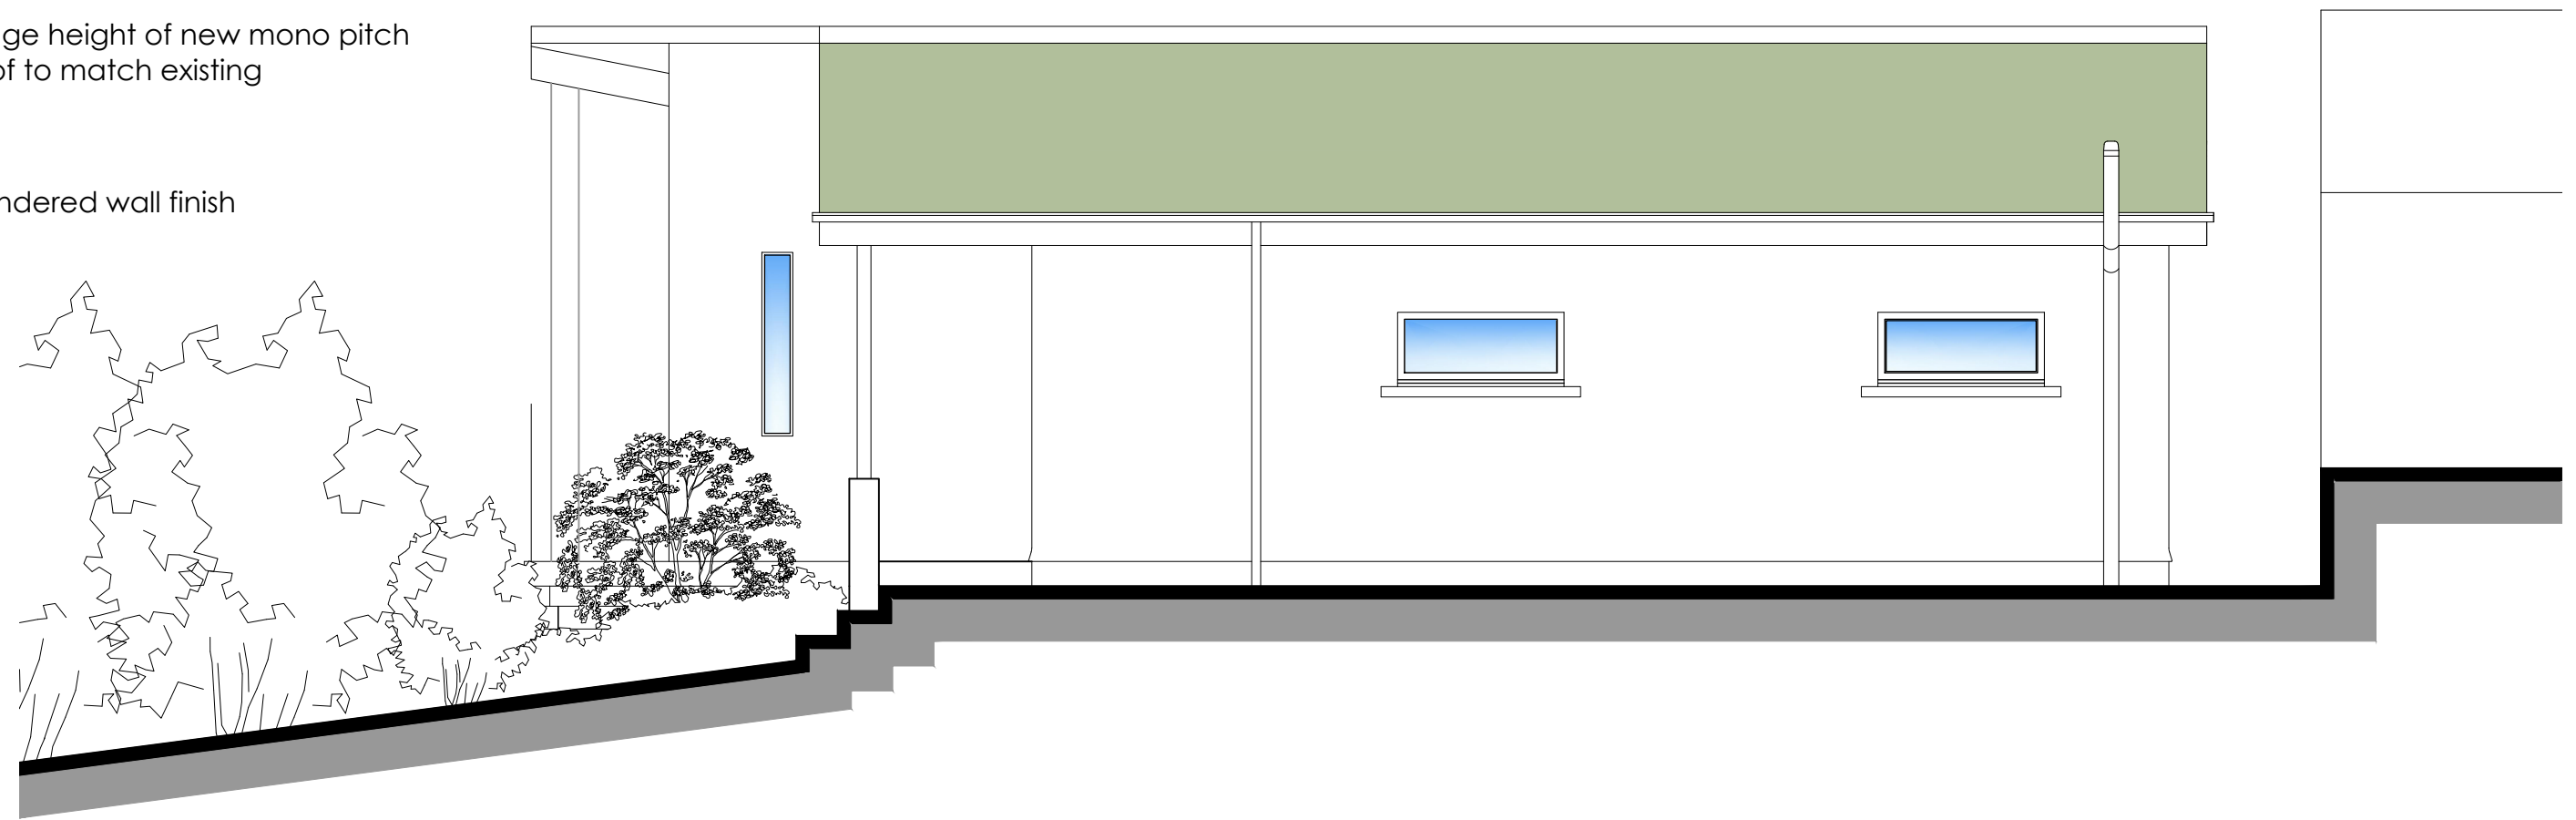

PROPOSED NORTH ELEVATION


egero
 ARCHITECTS
email: info@egero.co.uk tel: 07510 948 936 website: www.egero.co.uk

Project
 Brynhyfryd, Old Parish Road, Hengoed
 For
 Mrs. M. Lippard

Job Number	Drawing Number	Revision	Scale @A3	Date
1328	PL 08	-	1: 50	03/24