


* THIS DRAWING IS COPYRIGHT
 * ALL DIMENSIONS TO BE CHECKED ON SITE
 * ANY DISCREPANCIES TO BE REPORTED TO THE ARCHITECT
 * DO NOT SCALE THIS DRAWING

| REVISIONS | | |
|-----------|-------------|------|
| No | DESCRIPTION | DATE |
| | | |

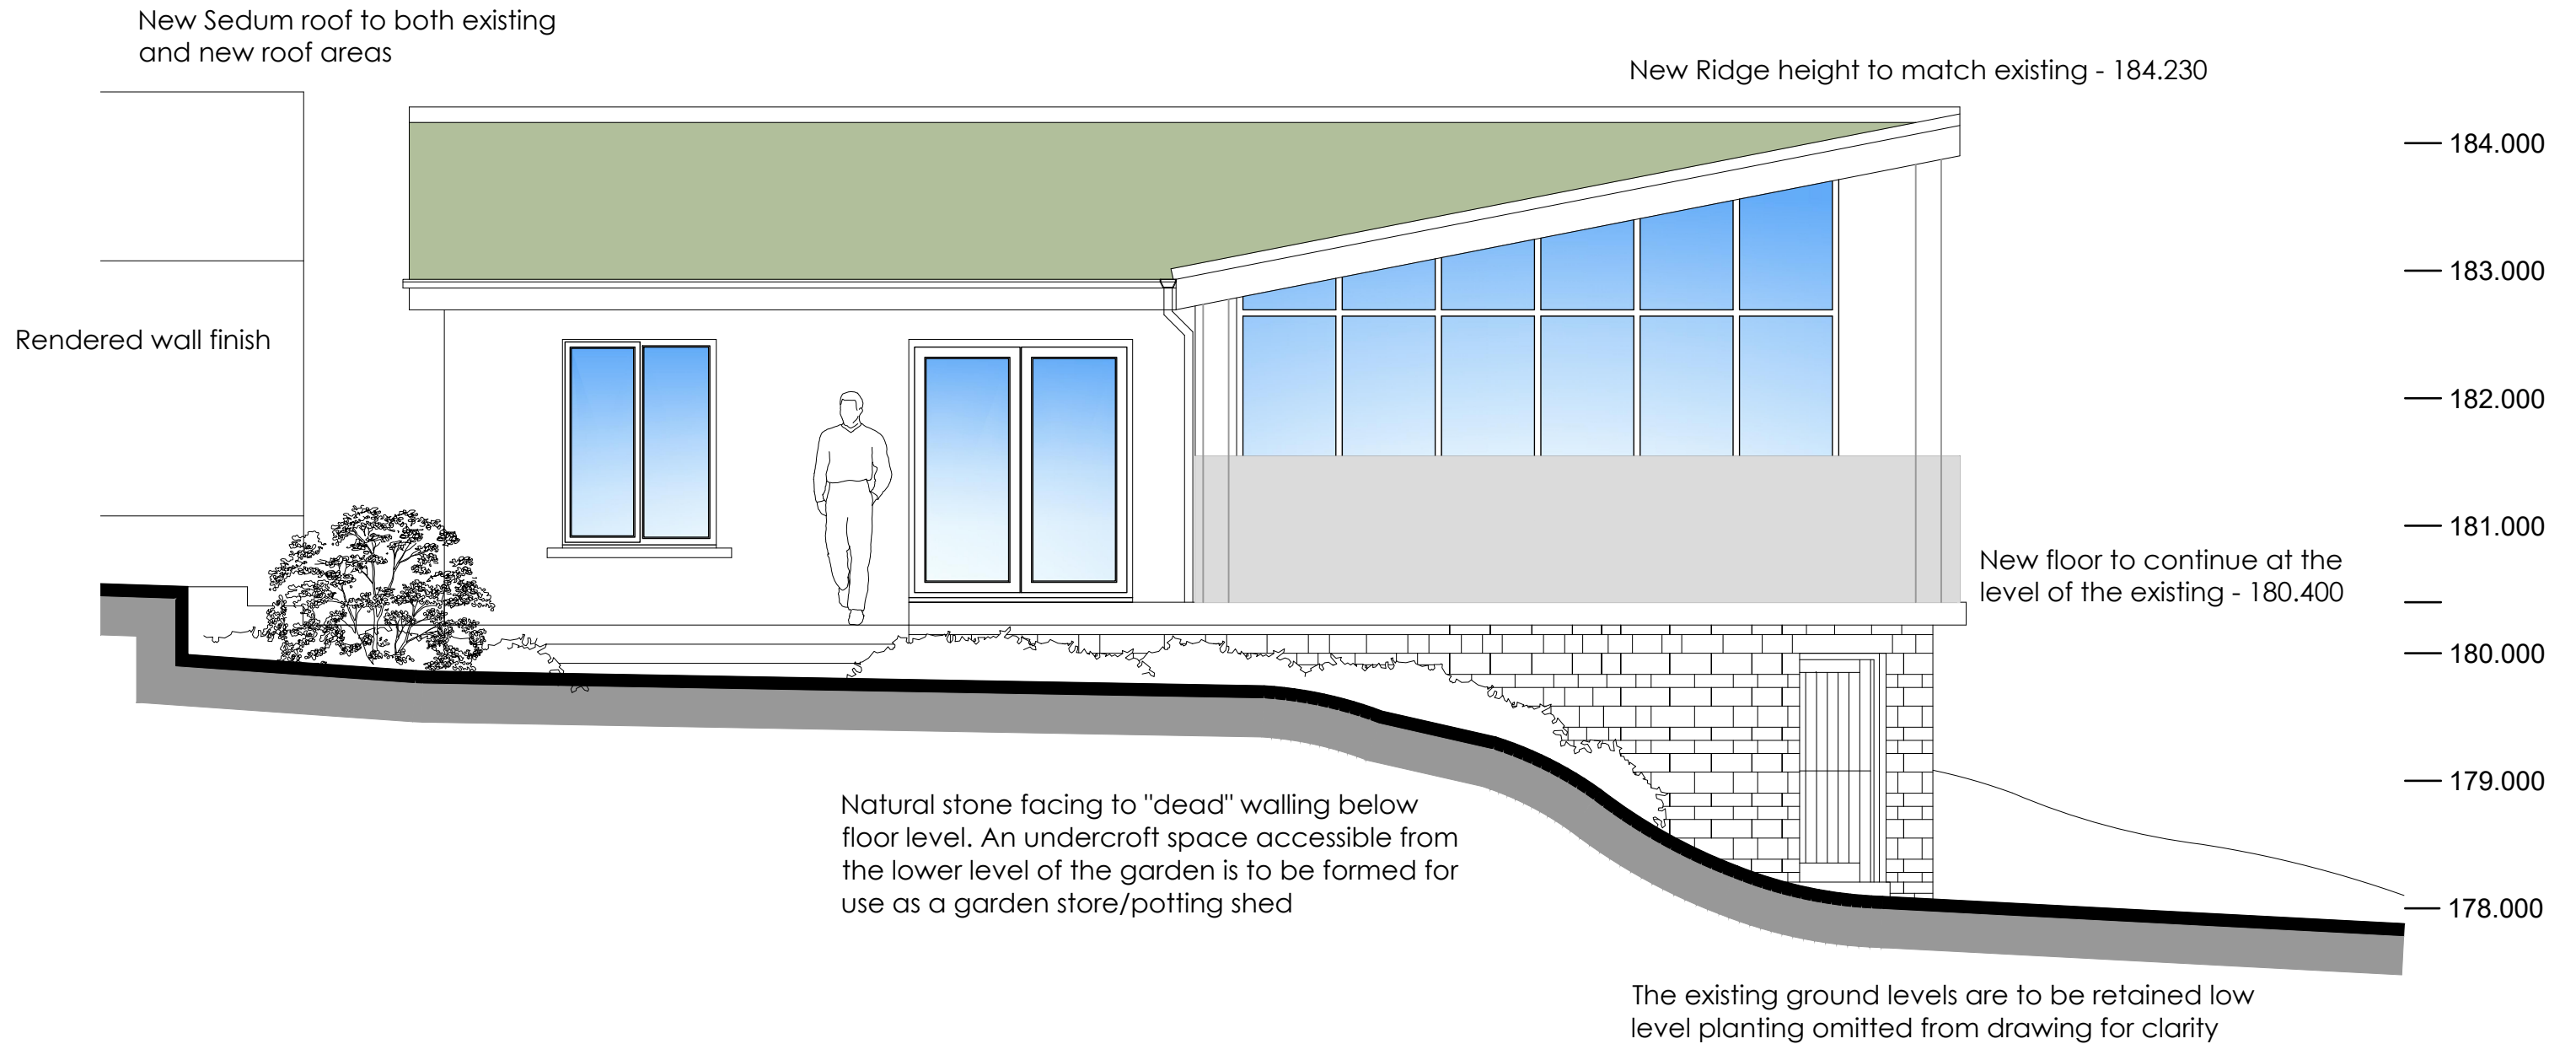

PROPOSED SOUTH ELEVATION



| | | | | |
|--------------------------------------|----------------|----------|-----------|-------|
| Project | | | | |
| Brynhyfryd, Old Parish Road, Hengoed | | | | |
| For | | | | |
| Mrs. M. Lippard | | | | |
| Job Number | Drawing Number | Revision | Scale @A3 | Date |
| 1328 | PL 06 | - | 1: 50 | 03/24 |