


\* THIS DRAWING IS COPYRIGHT  
 \* ALL DIMENSIONS TO BE CHECKED ON SITE  
 \* ANY DISCREPANCIES TO BE REPORTED TO THE ARCHITECT  
 \* DO NOT SCALE THIS DRAWING

REVISIONS		
No	DESCRIPTION	DATE

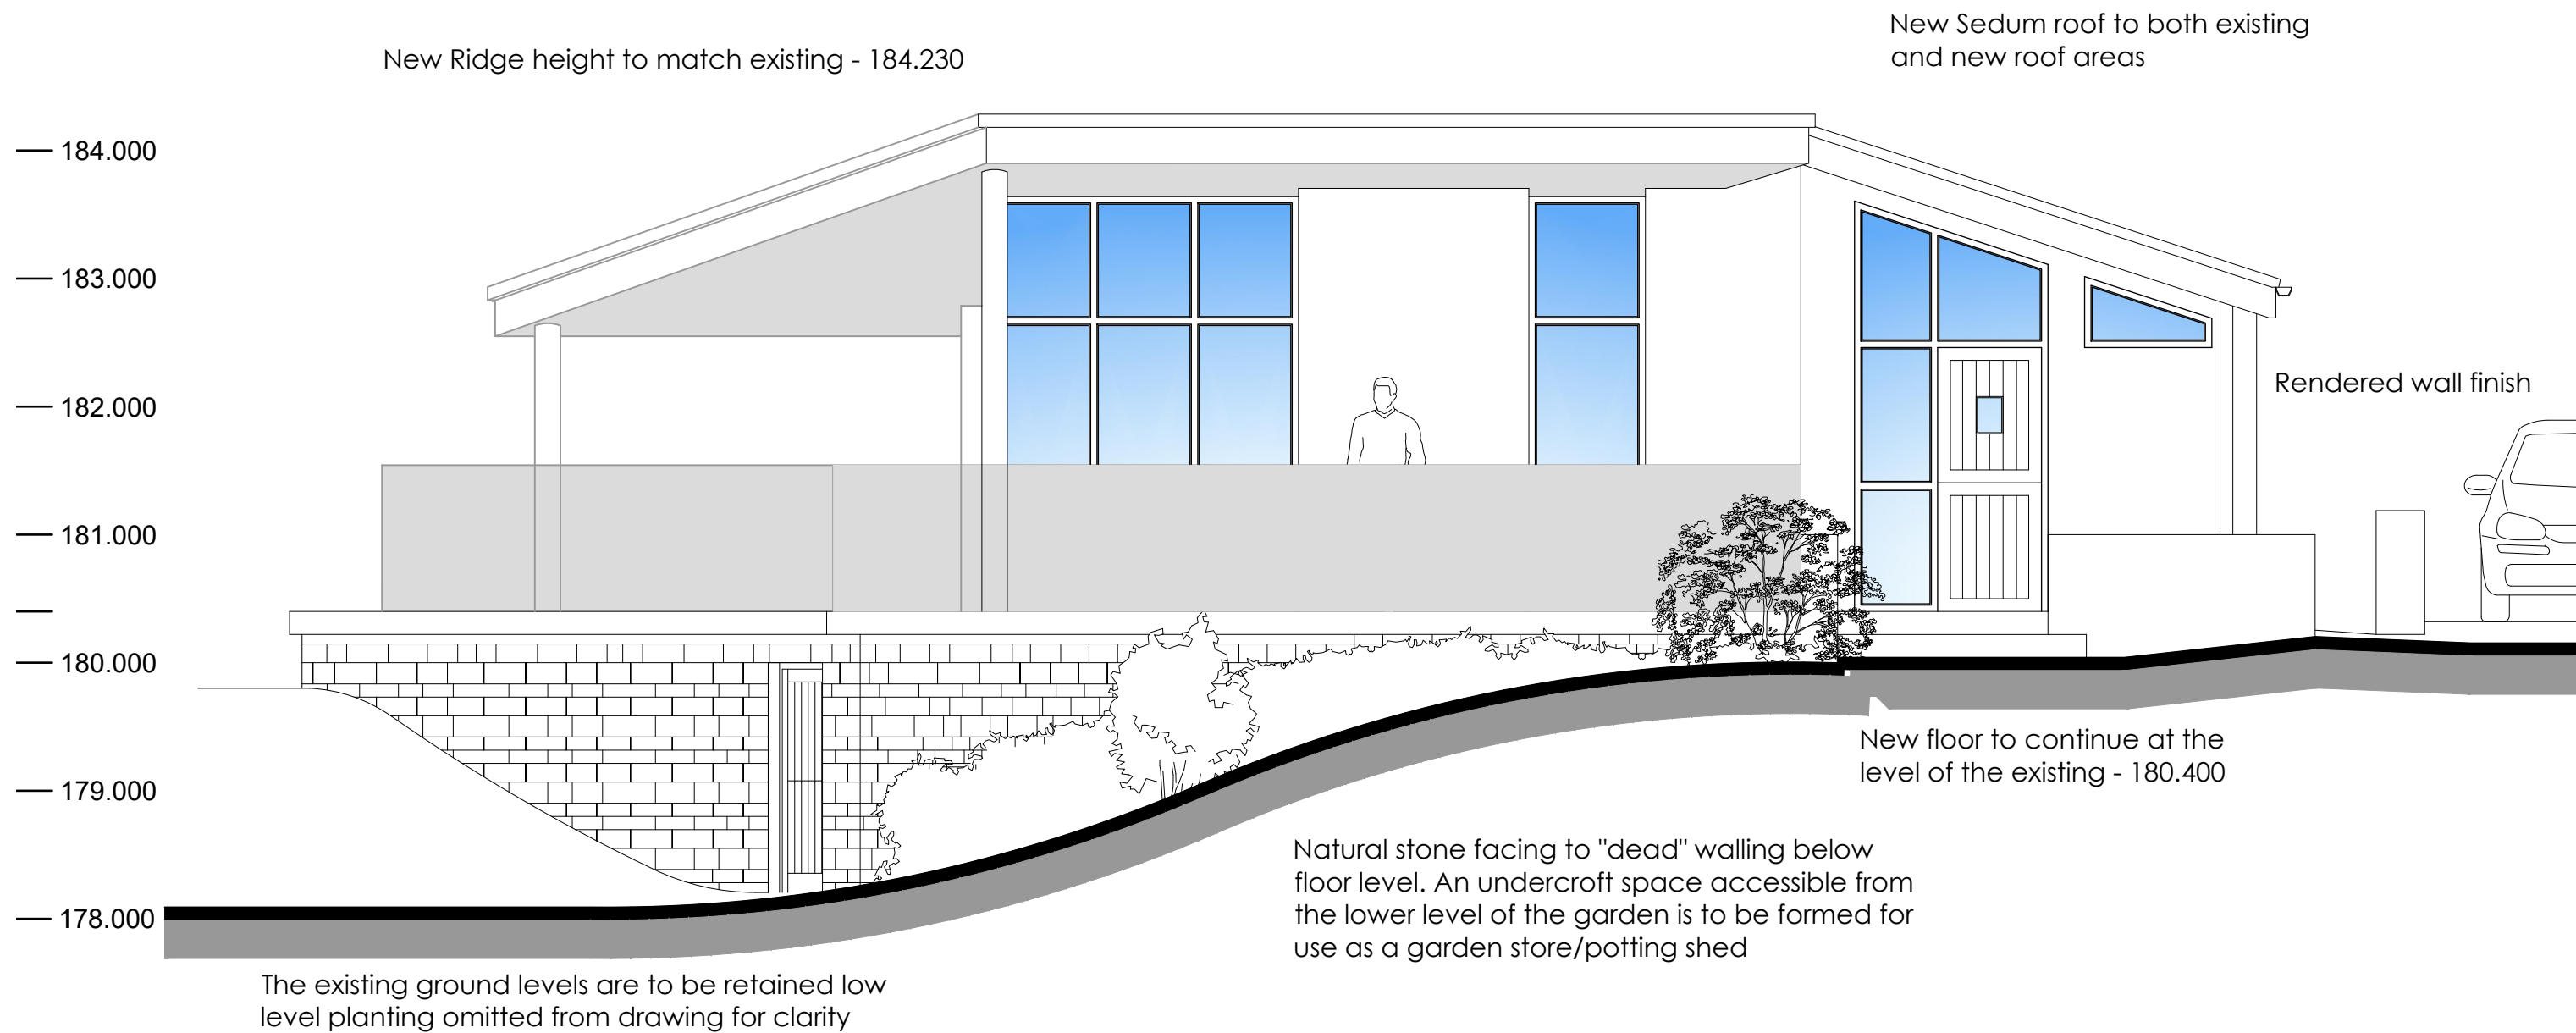

# PROPOSED EAST ELEVATION



email: info@egero.co.uk    tel: 07510 948 936    website: www.egero.co.uk

Project				
Brynhyfryd, Old Parish Road, Hengoed				
For				
Mrs. M. Lippard				
Job Number	Drawing Number	Revision	Scale @A3	Date
1328	PL 07	-	1: 50	03/24