



\* THIS DRAWING IS COPYRIGHT  
 \* ALL DIMENSIONS TO BE CHECKED ON SITE  
 \* ANY DISCREPANCIES TO BE REPORTED TO THE ARCHITECT  
 \* DO NOT SCALE THIS DRAWING

**REVISIONS**  
 No DESCRIPTION DATE

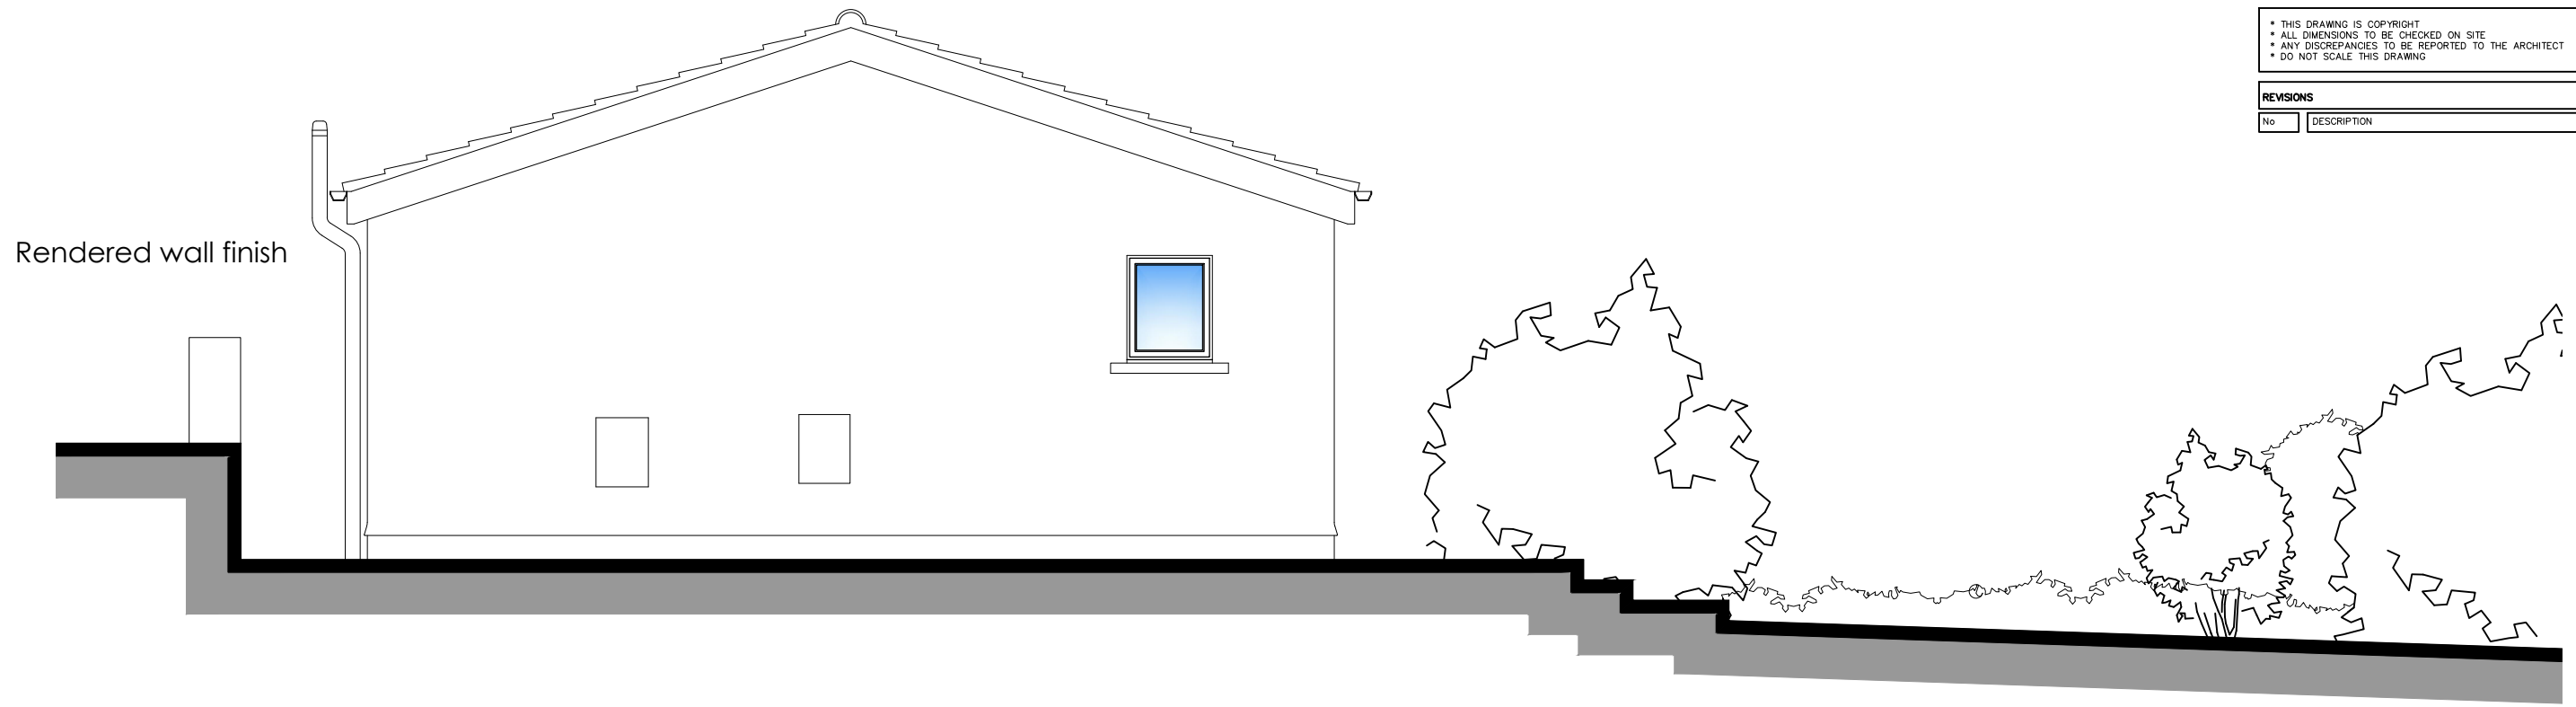

West Elevation

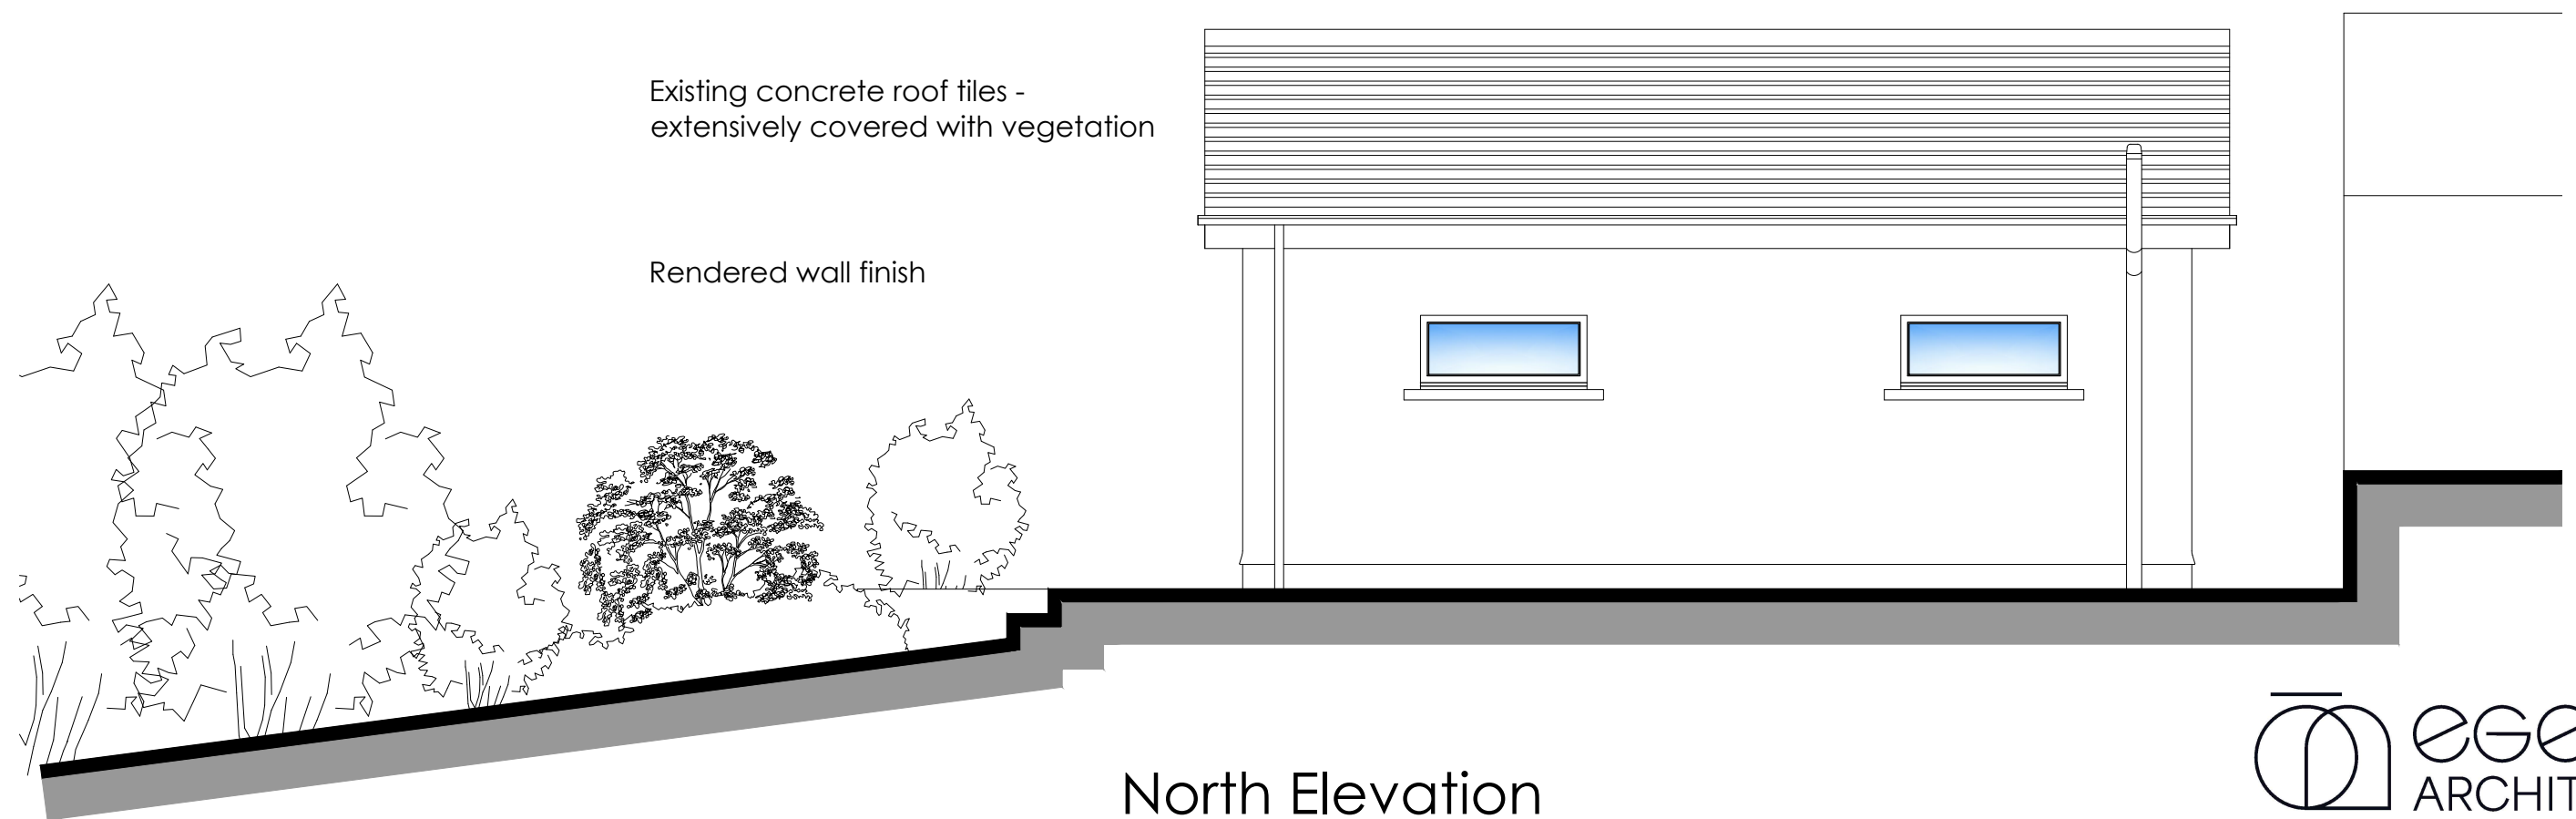

North Elevation

# EXISTING ELEVATIONS



email: info@egero.co.uk tel: 07510 948 936 website: www.egero.co.uk

Project				
Brynhyfryd, Old Parish Road, Hengoed				
For				
Mrs. M. Lippard				
Job Number	Drawing Number	Revision	Scale @A3	Date
1328	PL 04	-	1: 50	03/24