


• THIS DRAWING IS COPYRIGHT
 • ALL DIMENSIONS TO BE CHECKED ON SITE
 • ANY DISCREPANCIES TO BE REPORTED TO THE ARCHITECT
 • DO NOT SCALE THIS DRAWING

REVISIONS		
No	DESCRIPTION	DATE

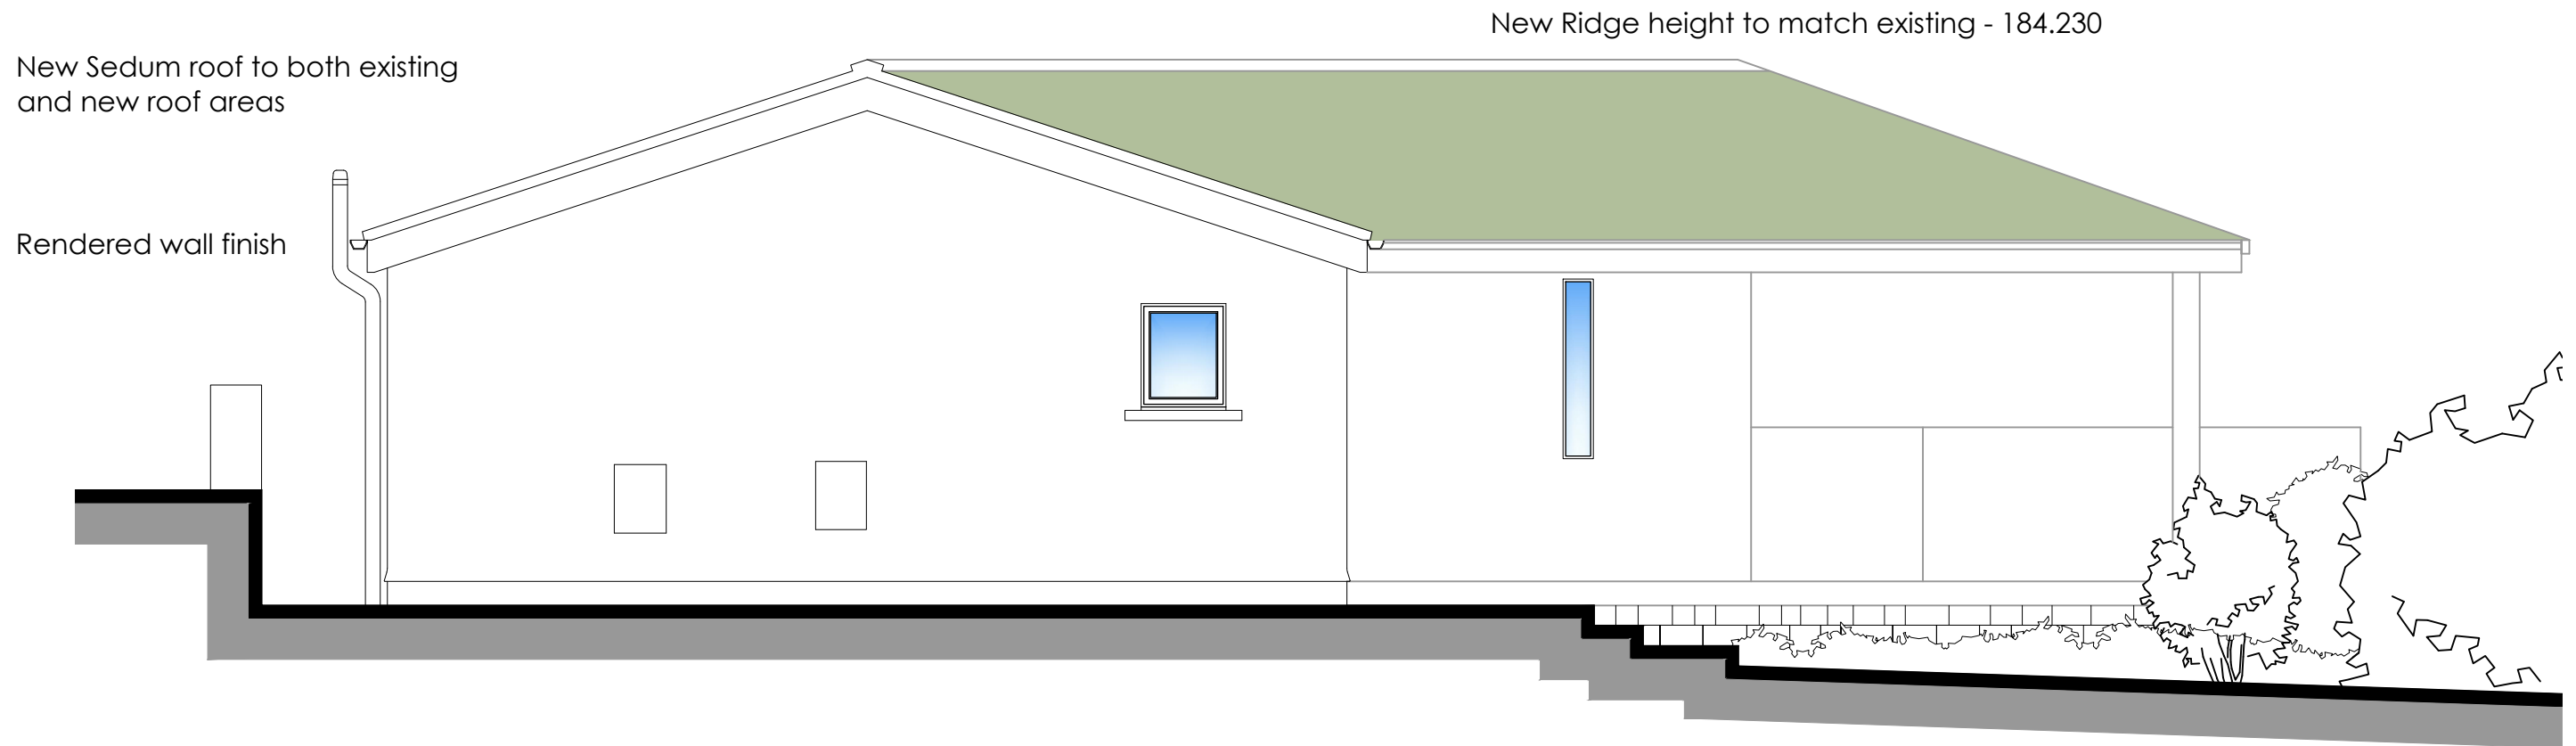

PROPOSED WEST ELEVATION



email: info@egero.co.uk tel: 07510 948 936 website: www.egero.co.uk

Project				
Brynhyfryd, Old Parish Road, Hengoed				
For				
Mrs. M. Lippard				
Job Number	Drawing Number	Revision	Scale @A3	Date
1328	PL 09	-	1: 50	03/24