


CIAT
REGISTERED PRACTICE


ADDITIONAL NOTES:

These drawings have been prepared for Planning Purposes Only.

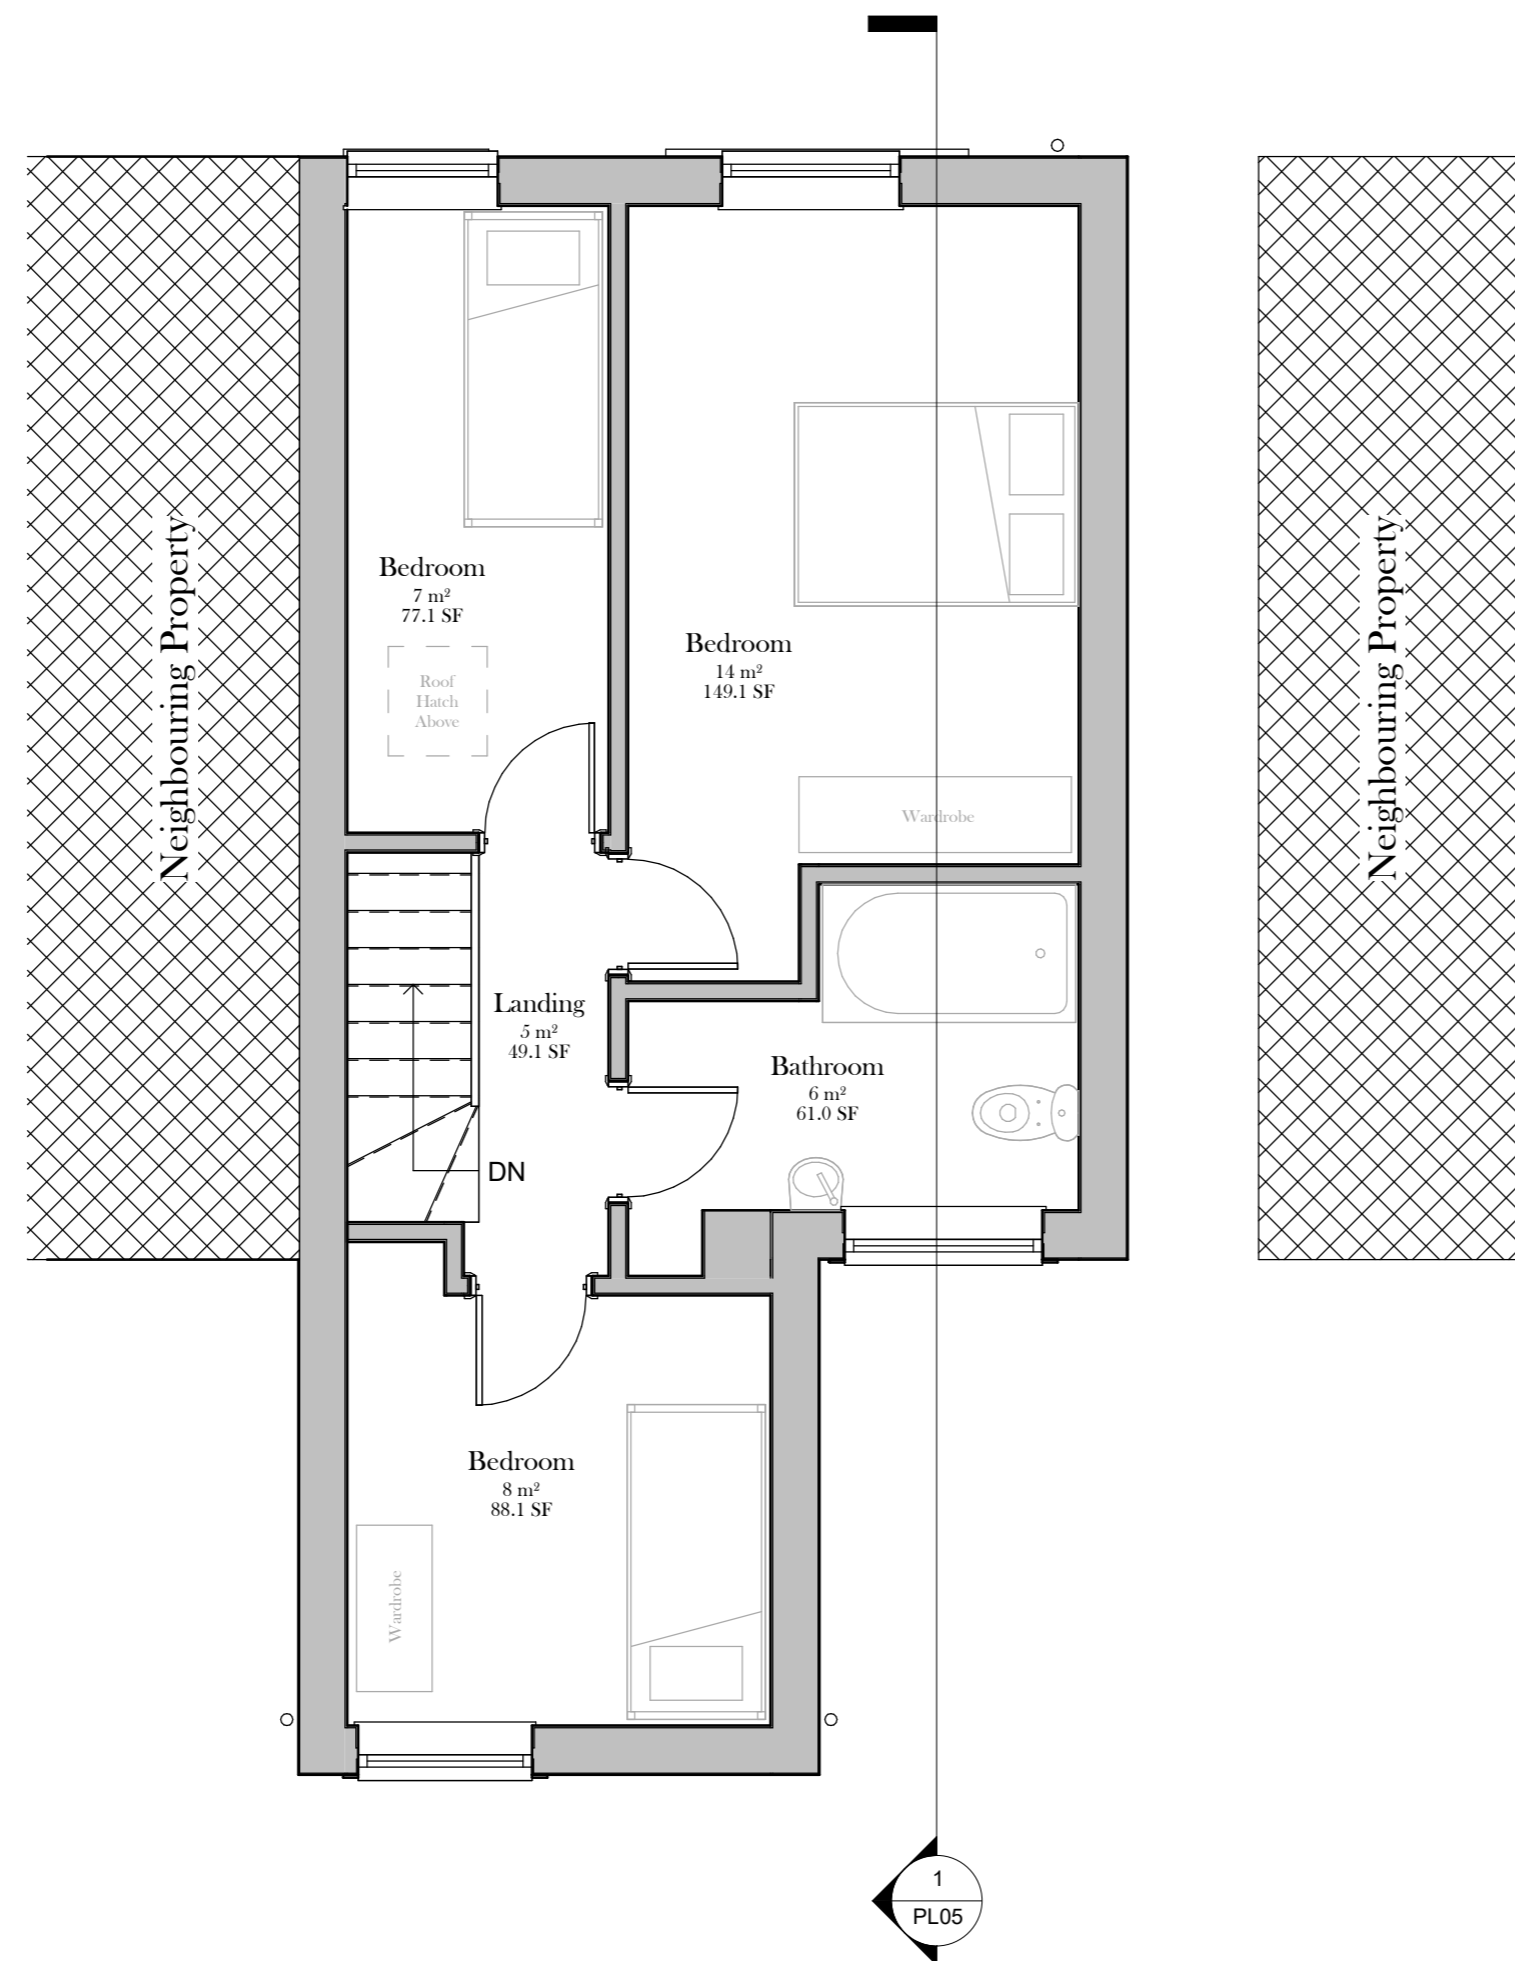

Existing First Floor Plan

1 : 50

 

VISUAL SCALE 1:50 @ A2

REVISION	DESCRIPTION	DATE
----------	-------------	------

PURPOSE OF ISSUE
PLANNING

IA INSPIRED ARCHITECTURE_
Email: jason.smith@inspired-architecture.co.uk *Tel:* 07967020793
Website: www.inspired-architecture.co.uk *F:* @InspiArch *T:* @InspiArch

PROJECT
**Proposed Attic Conversion @ 33
 Bedwellty Road, Aberbargoed, CF81
 9AW.**

TITLE
Existing First Floor Plan

CLIENT
Mr. Daniel Lewis

DRAWN BY JSmith	SCALE (@A2) 1 : 50	DATE August 2023
DRAWING NUMBER PL03		REV