


CIAT
REGISTERED PRACTICE


ADDITIONAL NOTES:

These drawings have been prepared for Planning Purposes Only.

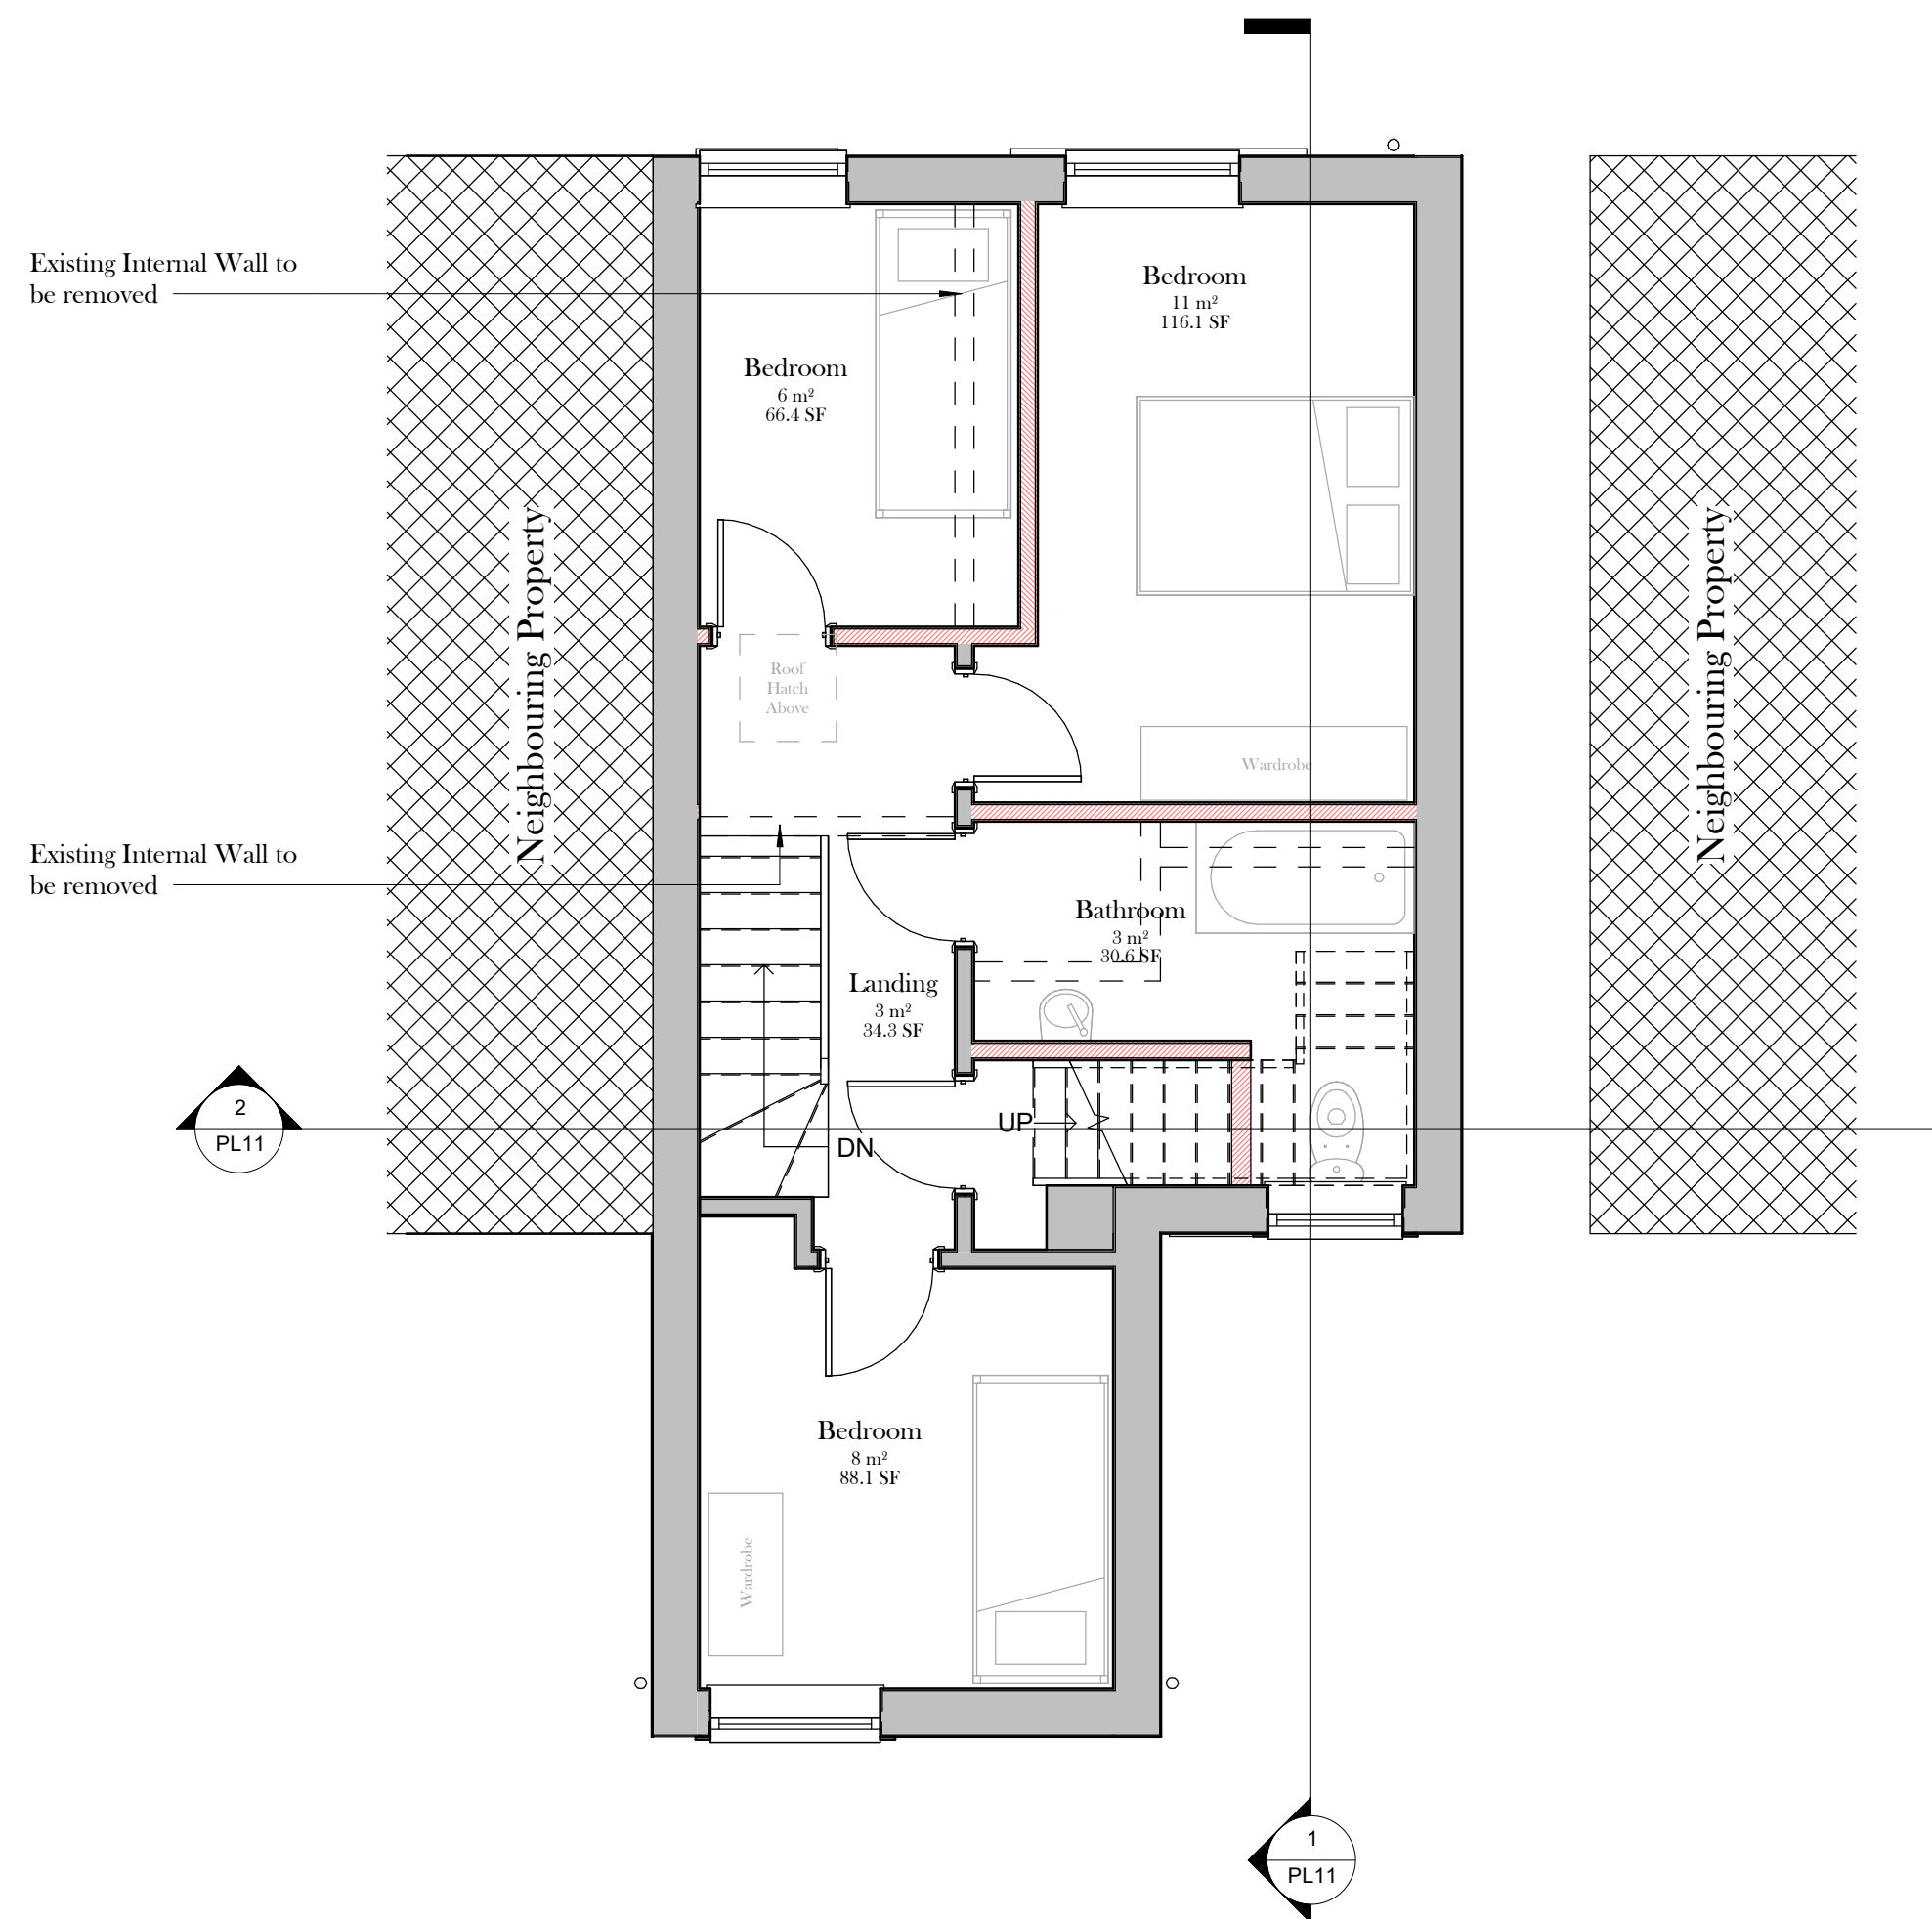

Proposed First Floor Plan

1 : 50

 

VISUAL SCALE 1:50 @ A2

PURPOSE OF ISSUE

PLANNING



Email: jason.smith@inspired-architecture.co.uk Tel: 07967020793

Website: www.inspired-architecture.co.uk F: @InspiArch T: @InspiArch

PROJECT

Proposed Attic Conversion @ 33
Bedwellty Road, Aberbargoed, CF81
9AW.

TITLE

Proposed First Floor Plan

CLIENT

Mr. Daniel Lewis

DRAWN BY JSmith	SCALE (@A2) 1 : 50	DATE August 2023
DRAWING NUMBER PL08	REV B	