

CIAT
REGISTERED PRACTICE

ADDITIONAL NOTES:

These drawings have been prepared for Planning Purposes Only.

REVISION	DESCRIPTION	DATE
B	DESIGN UPDATED AS PER CLIENT REQUEST	06/03/2024
A	DESIGN UPDATED TO SUIT CLIENT COMMENTS	27/02/2024

PURPOSE OF ISSUE
PLANNING


IA INSPIRED ARCHITECTURE
Email: jason.smith@inspired-architecture.co.uk *Tel:* 07967020793
Website: www.inspired-architecture.co.uk *F:* @InspiArch *T:* @InspiArch

PROJECT
Proposed Attic Conversion @ 33
Bedwellty Road, Aberbargoed, CF81
9AW.

TITLE
Proposed Ground Floor Plan

CLIENT
Mr. Daniel Lewis

DRAWN BY JSmith	SCALE (@A2) 1 : 50	DATE August 2023
DRAWING NUMBER PL07	REV B	

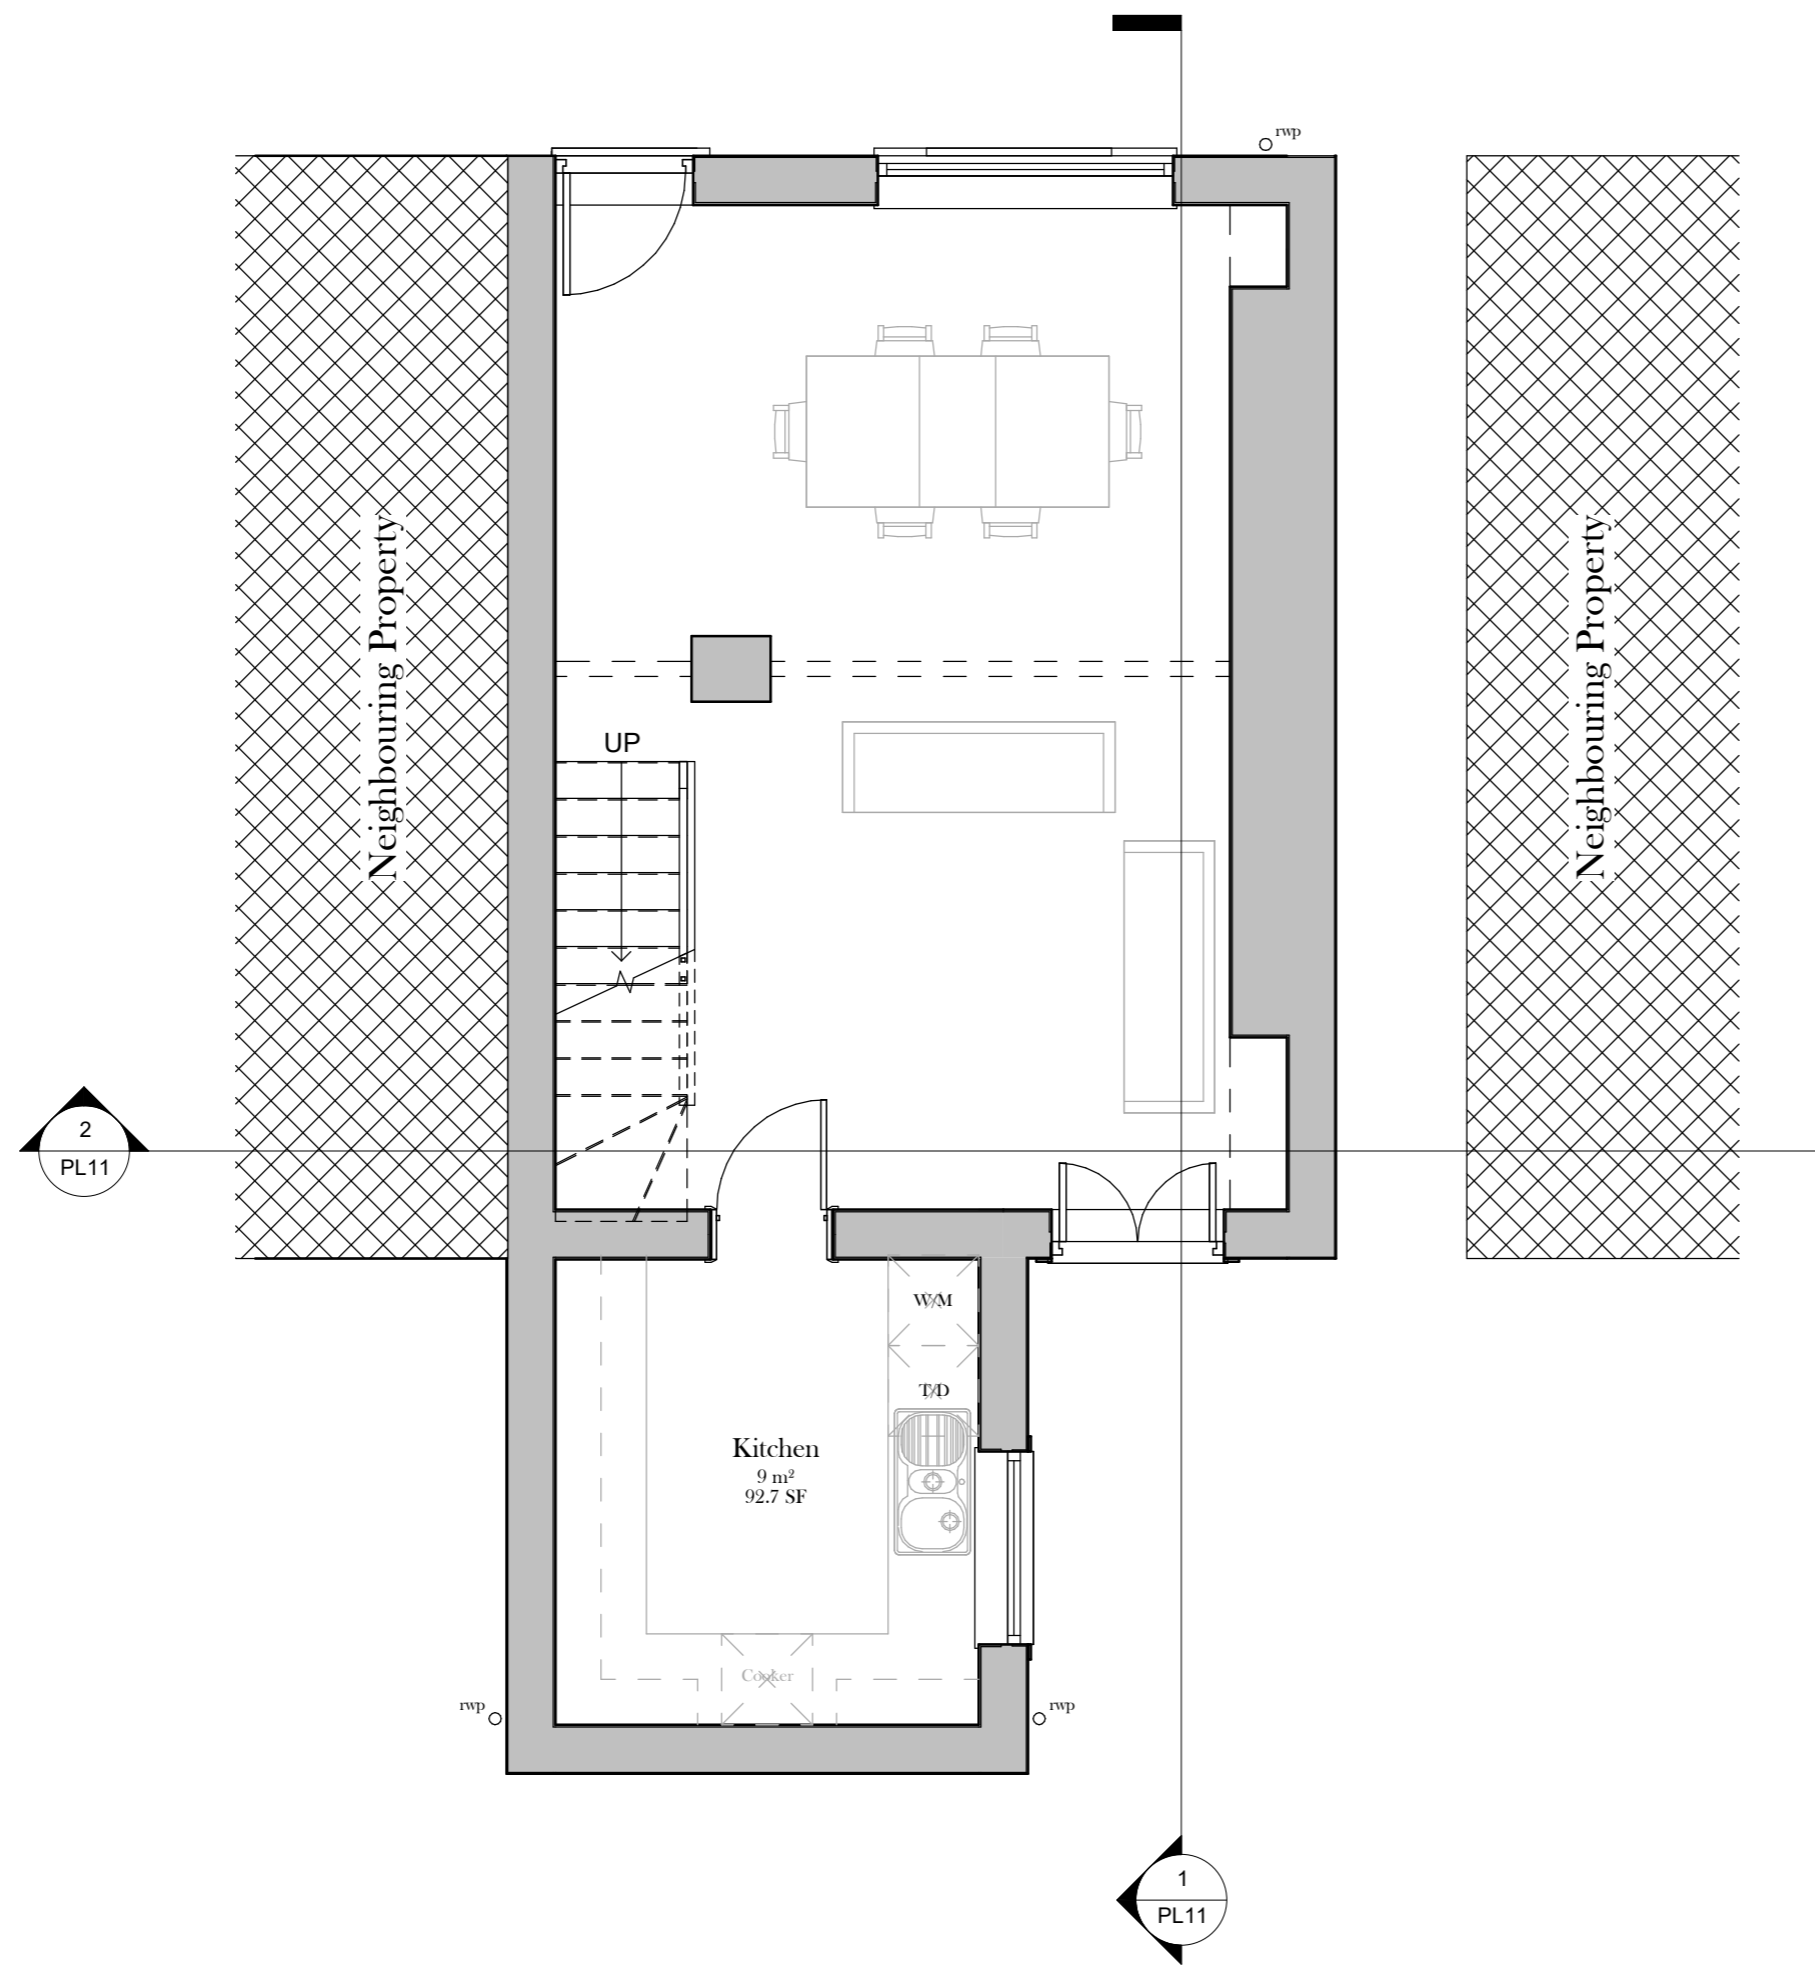

Proposed Ground Floor Plan

1 : 50



VISUAL SCALE 1:50 @ A2