



ADDITIONAL NOTES:  
These drawings have been prepared for Planning Purposes Only.

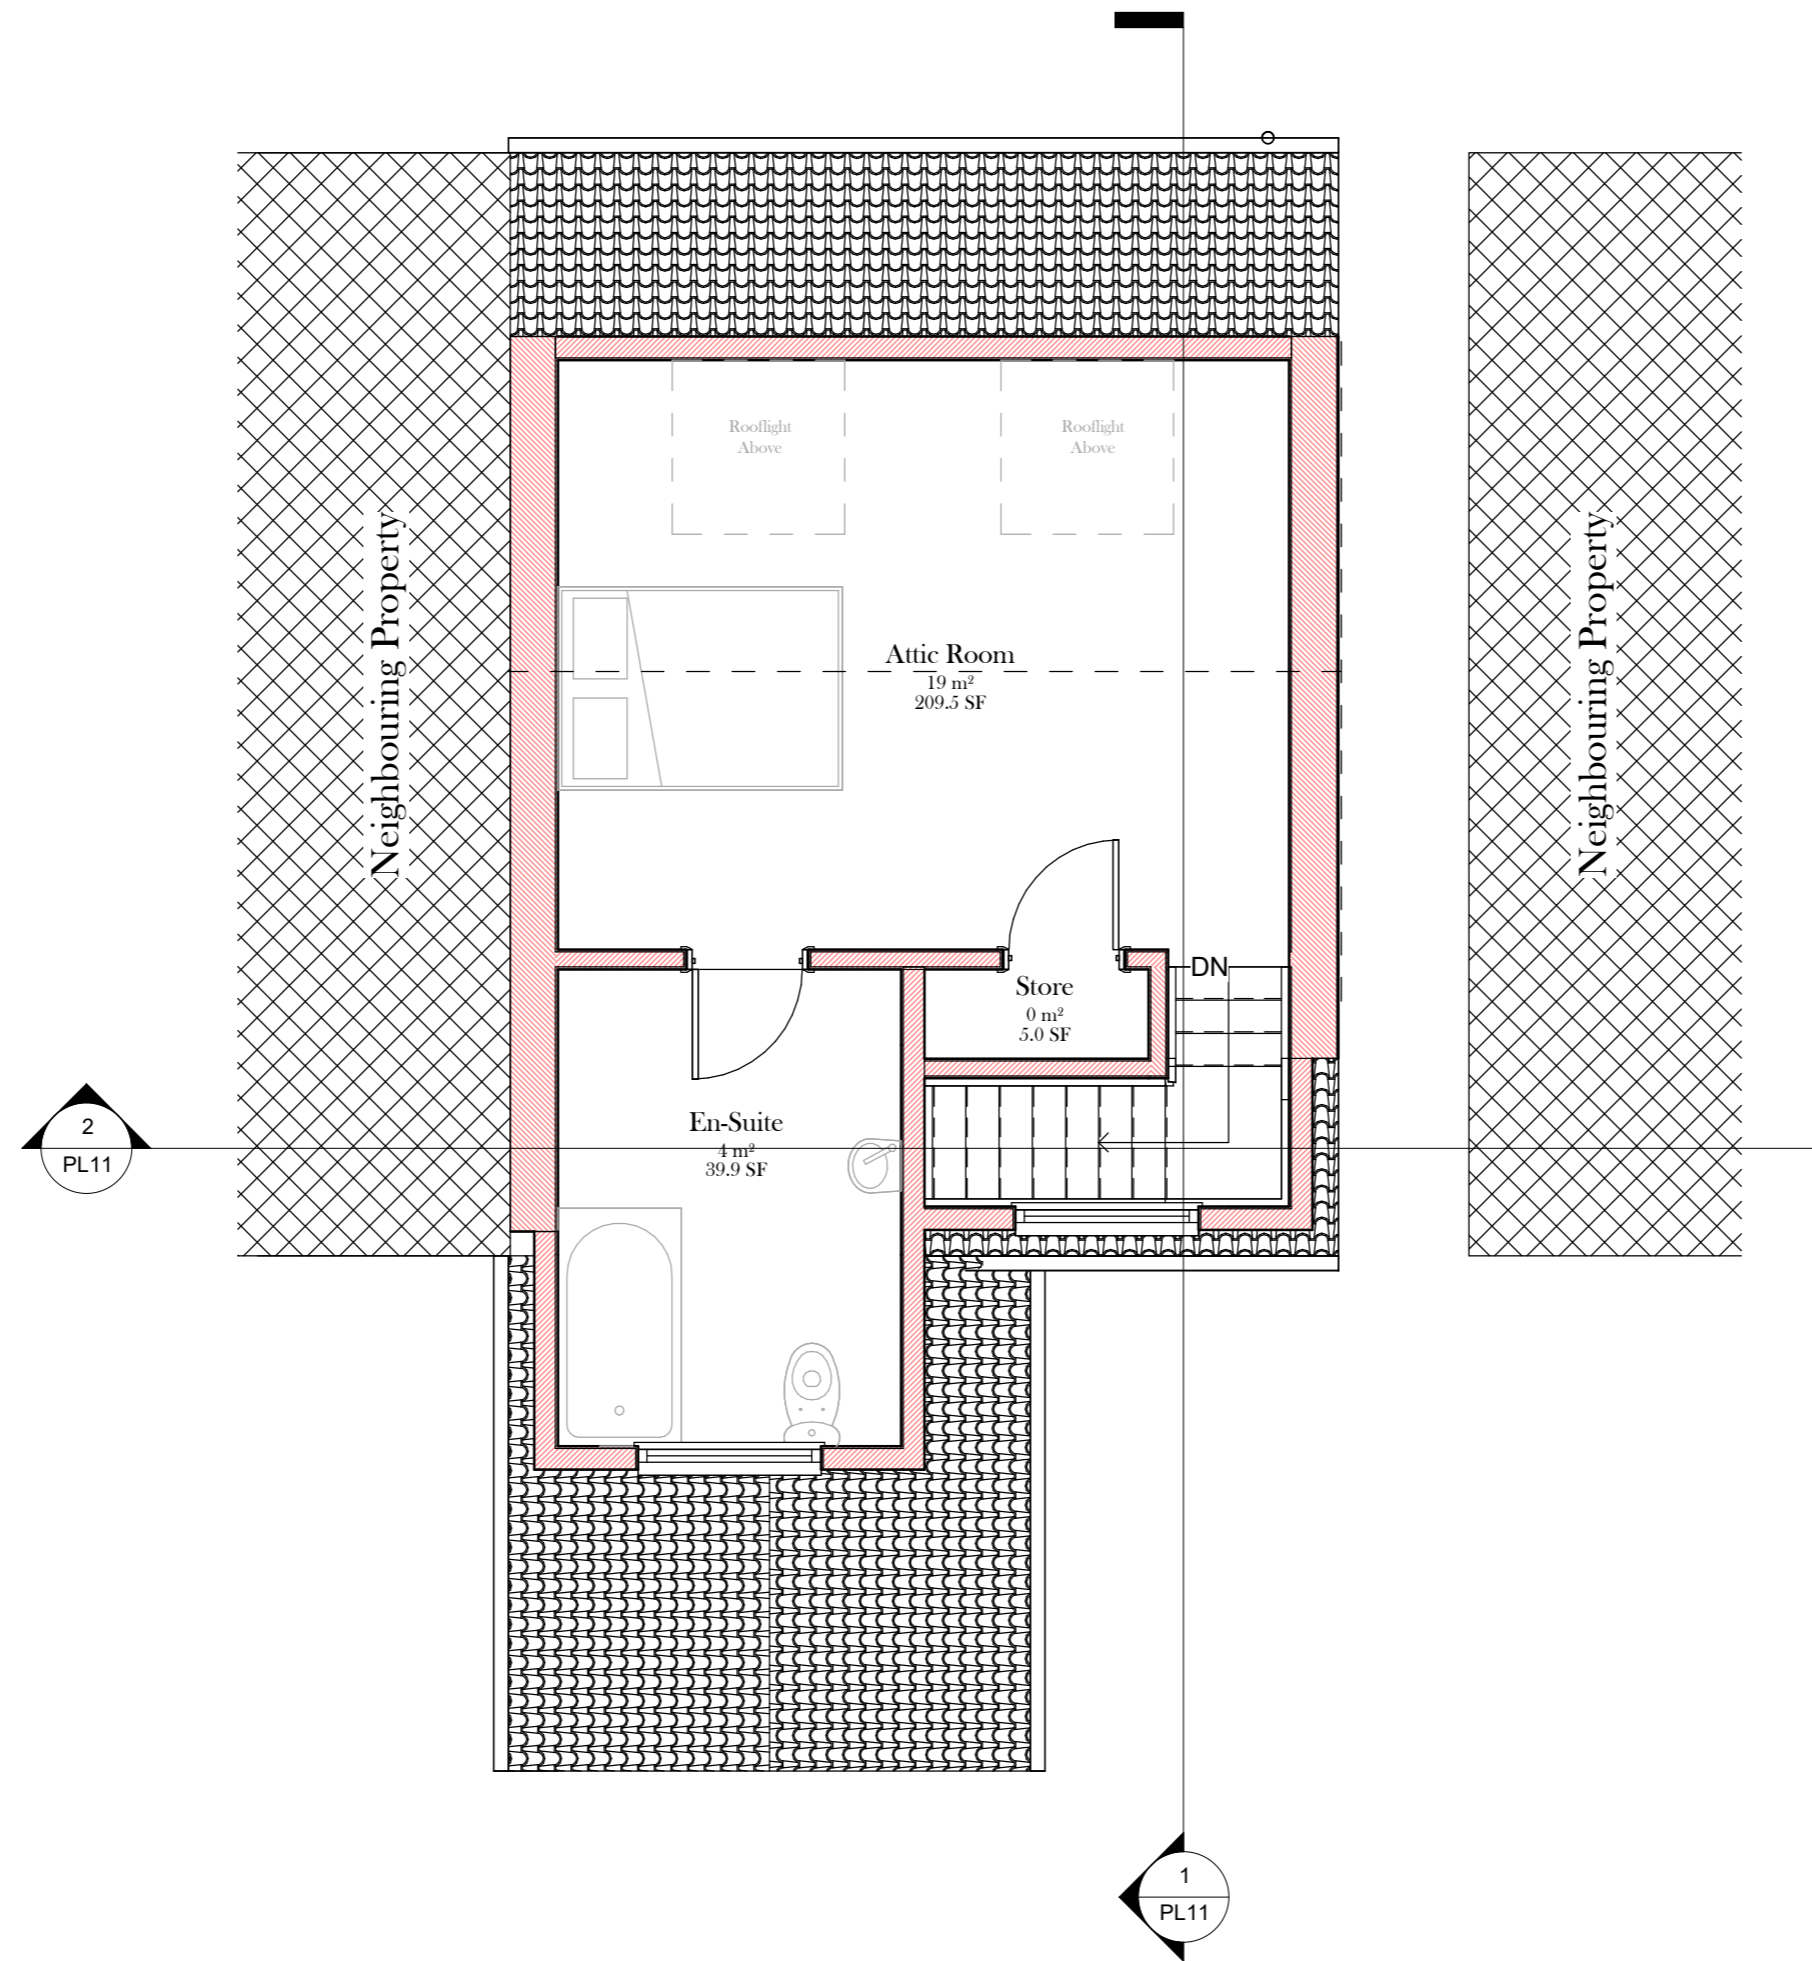

**Proposed Attic Floor Plan**  
1 : 50

 

VISUAL SCALE 1:50 @ A2

REVISION	DESCRIPTION	DATE
B	DESIGN UPDATED AS PER CLIENT REQUEST	06/03/2024
A	DESIGN UPDATED TO SUIT CLIENT COMMENTS	27/02/2024

PURPOSE OF ISSUE  
**PLANNING**

**INSPIRED ARCHITECTURE**  
*Email:* jason.smith@inspired-architecture.co.uk *Tel:* 07967020793  
*Website:* www.inspired-architecture.co.uk *F:* @InspiArch *T:* @InspiArch

PROJECT  
Proposed Attic Conversion @ 33  
Bedwelty Road, Aberbargoed, CF81  
9AW.

TITLE  
Proposed Attic Room

CLIENT  
Mr. Daniel Lewis

DRAWN BY JSmith	SCALE (@A2) 1 : 50	DATE August 2023
DRAWING NUMBER PL09	REV <b>B</b>	