



SOUTH-WEST / FRONT ELEVATION

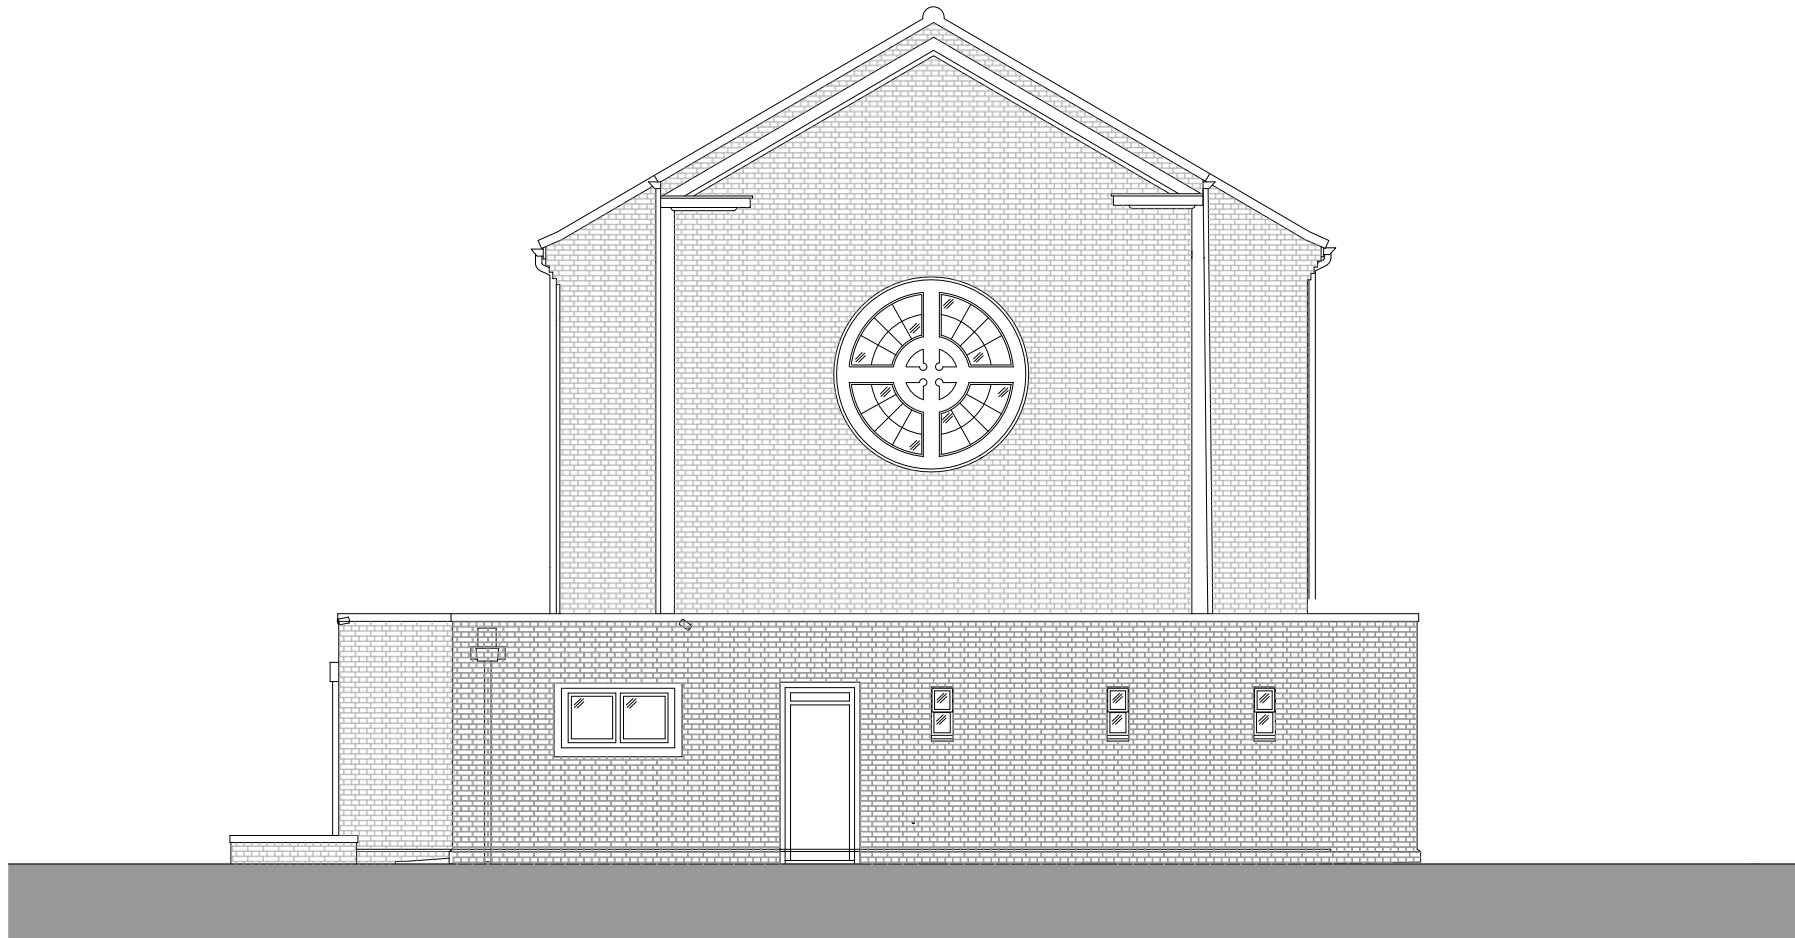

SOUTH-EAST / SIDE ELEVATION

 

Project: **METHODIST CHURCH
BRIDGE STREET, NEWBRIDGE**
Dwg Title: **EXISTING ELEVATIONS
01 of 02**

000000	Region	Job No	Stage	Role	Dwg No	Revision
235027-IDL-01-XX-DR-A-E3058-S3-P01	Originator	Volume	Level	Type	Number	Revision

Scale: 1:100@A3
Date: 15/09/23

Rev No	Revision Description	Date	Chkd
P01	FIRST ISSUE	24.11.23	AC