



NORTH-EAST / REAR ELEVATION

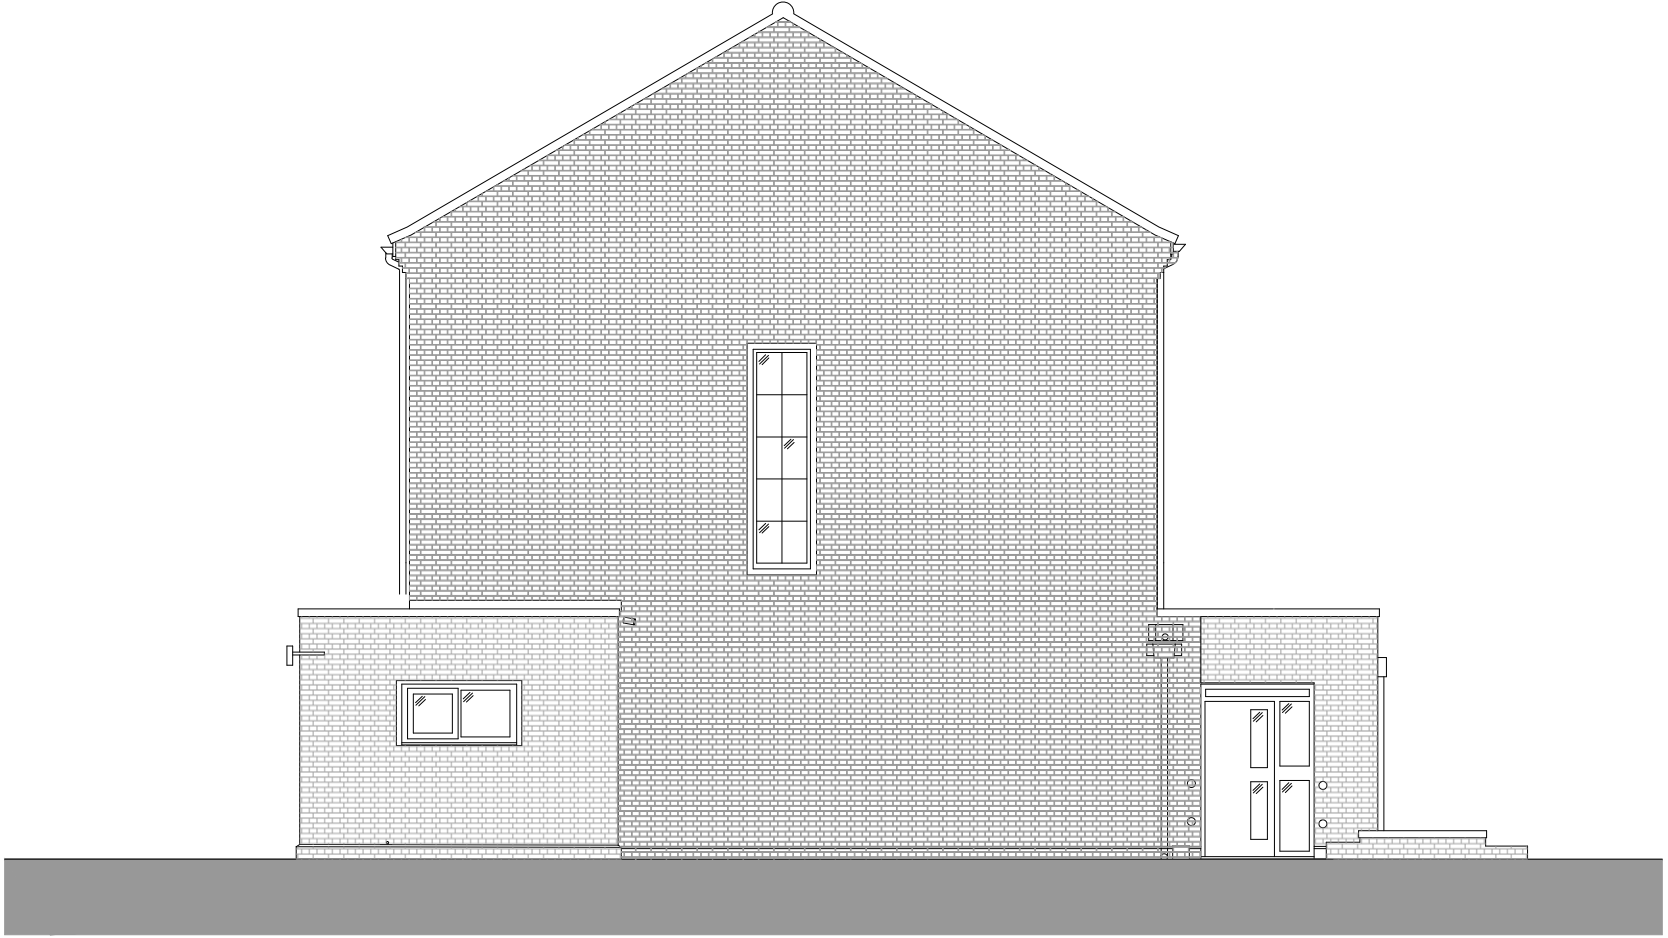

NORTH-WEST / SIDE ELEVATION

 

Rev.No.	Revision Description	Date	Chkd
P01	FIRST ISSUE	24.11.23	AC

PROPOSED ELEVATIONS 02 OF 02

Project: **METHODIST CHURCH
BRIDGE STREET, NEWBRIDGE**
Dwg Title: **EXISTING ELEVATIONS
02 of 02**

Region	Job No	Stage	Role	Dwg No	Revision
000000					

Inspire No.	Originator	Volume	Level	Type	Role	Number	Stage	Revision
235027	IDL	01	XX	DR	A	E3059	S3	P01

Scale: 1:100 @A3
Date: 15/09/23