



© 2023 Inspire Design Ltd
Report any errors to the
designer.


Drawn By: *DJ* Checked By: *AC*

Project: **METHODIST CHURCH
BRIDGE STREET, NEWBRIDGE**
Dwg Title: **EXISTING
LOWER ROOF PLAN**

000000	Region	Job No	Stage	Role	Dwg No	Revision
235027-IDL-01-01-DR-A-E2052-S3-P01	Originator	Volume	Level	Type	Role	Number
						Stage
						Revision

Scale: **1:100 @A3**
Date: **15/09/23**

10 Ty Nant Court, Morganstown, Cardiff CF15 8LW. T:- 029 2022 7926
inspire design

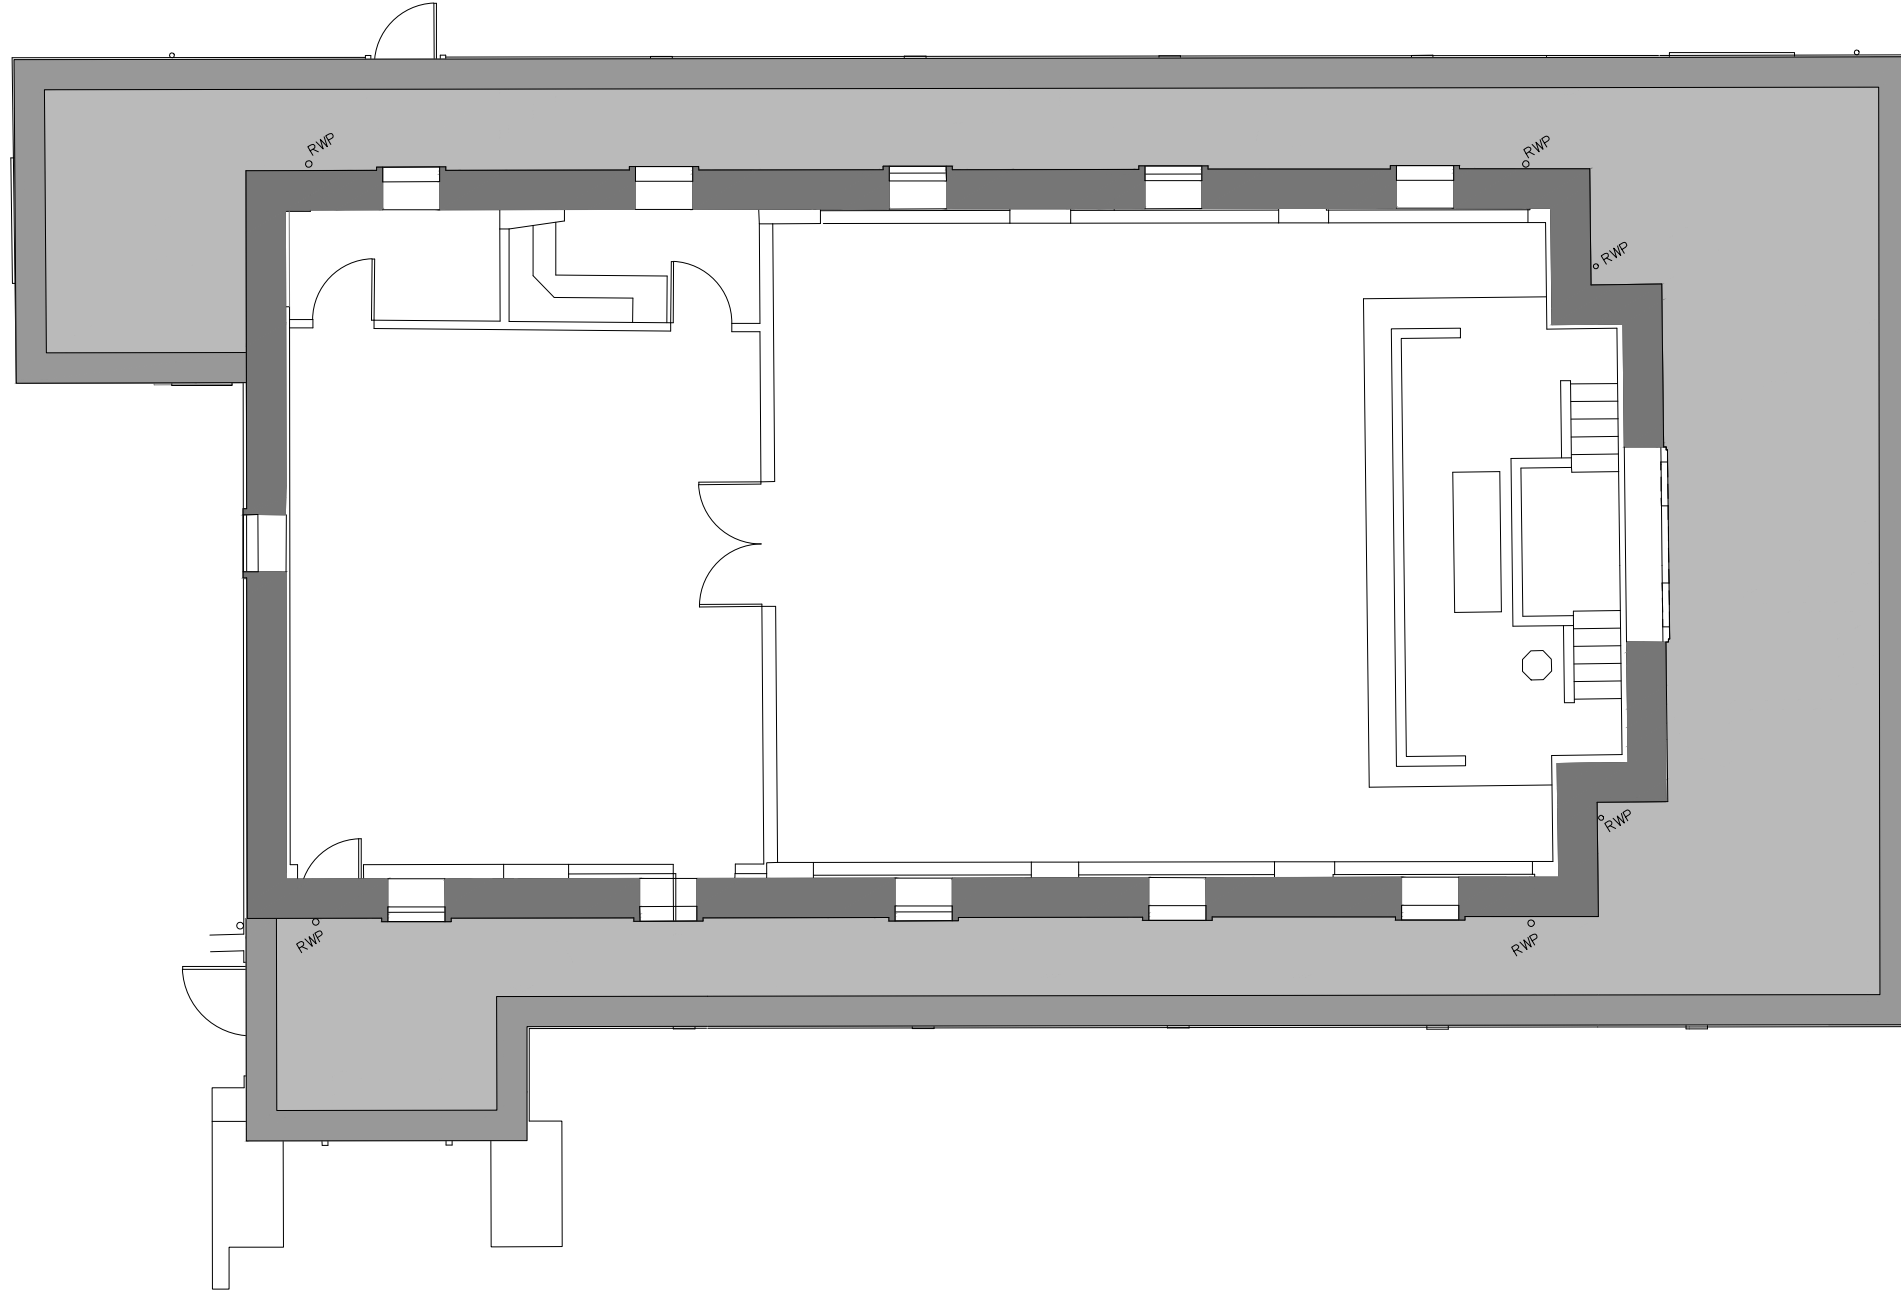

SCALE 1:100

EXISTING LOWER ROOF PLAN

Rev No	Revision Description	Date	Chkd
P01	FIRST ISSUE	24.11.23	AC