

NEW EXTENSION FOOTPRINT


SCHEDULE

- ① INFILL WALL TO MATCH EXISTING EXTERIOR FINISH
- ② NEW WALL WITH BRICK STRETCHER BOND EXTERIOR
- ③ DARK GREY STEEL DOORSET
- ④ DARK GREY ALUMINIUM FRAMED SHOPFRONT



© 2023 Inspire Design Ltd  
Report any errors to the designer.

Drawn By: *DJ* Checked By: *AC*

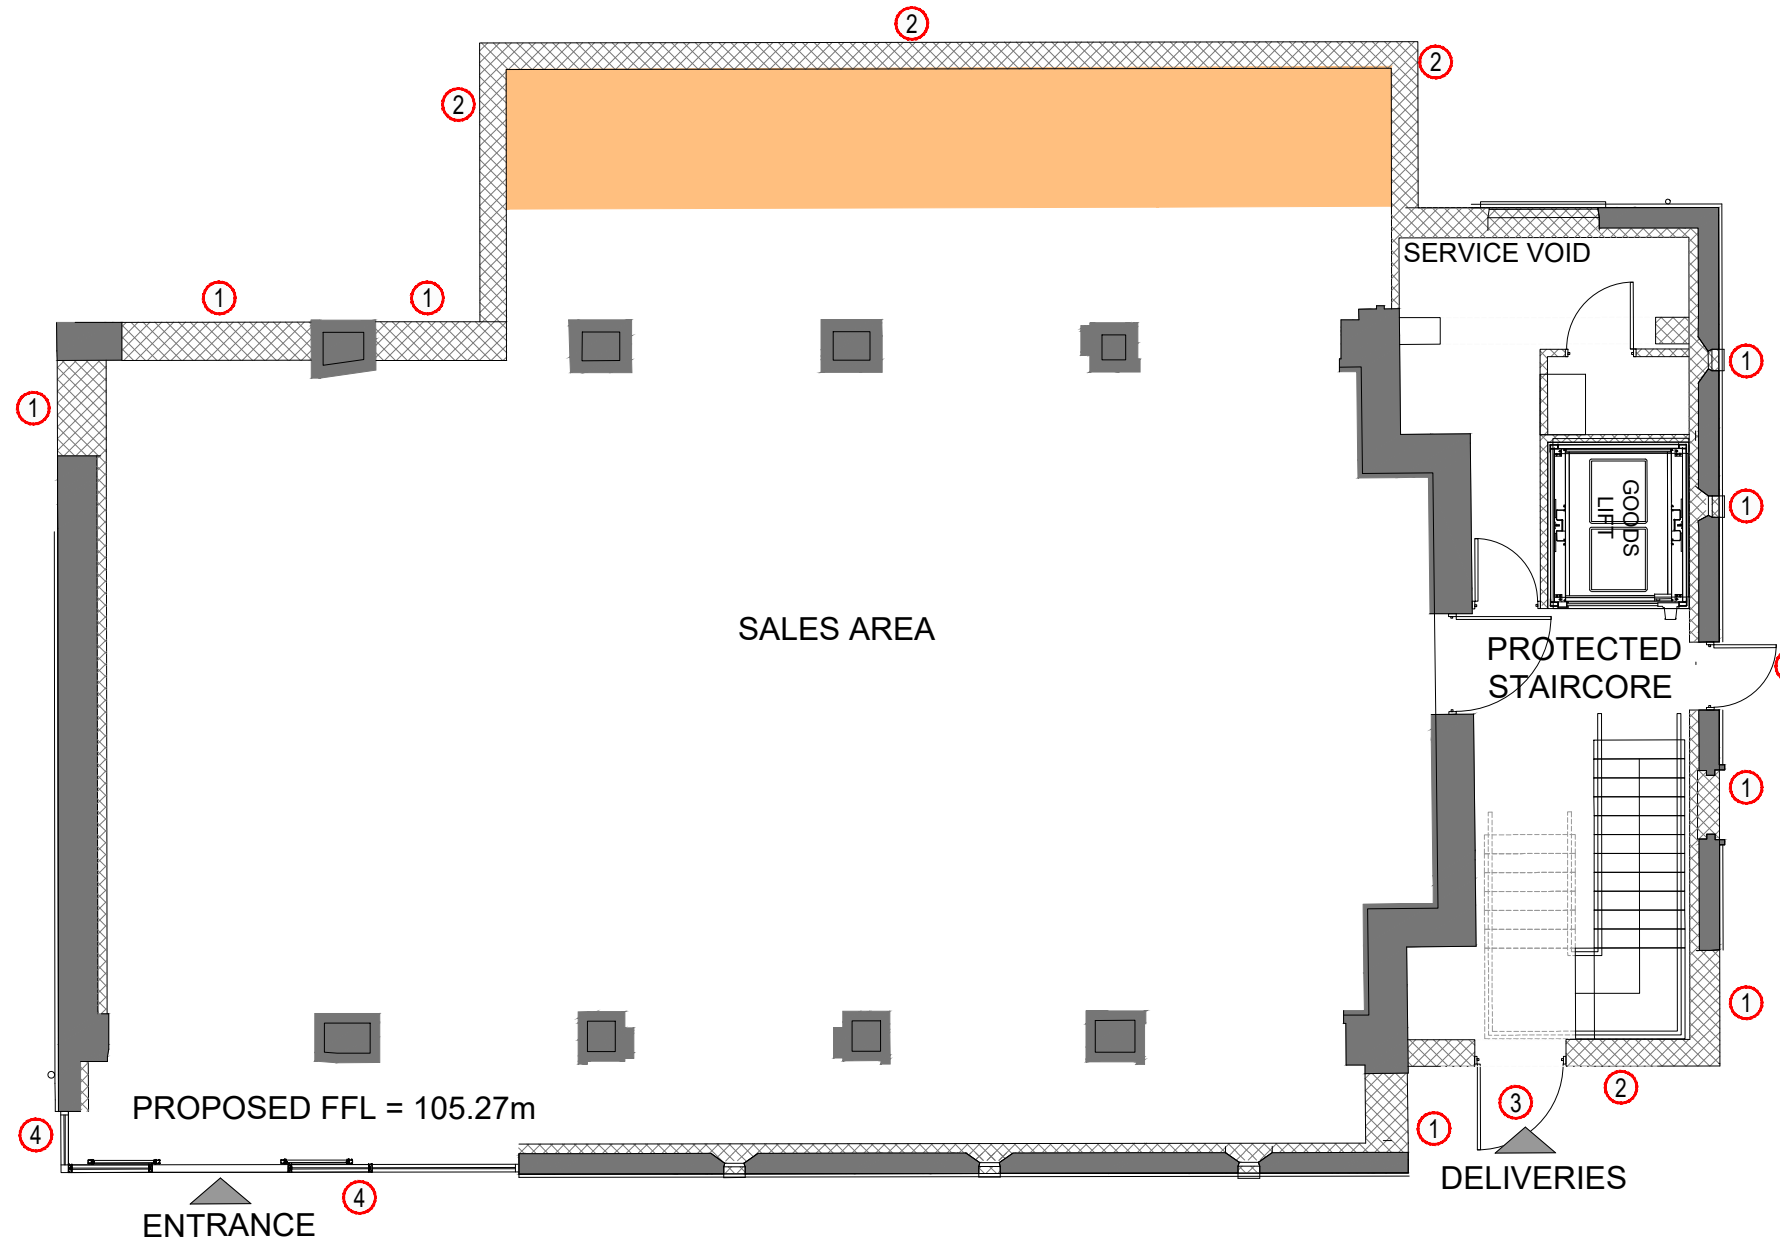

METHODIST CHURCH  
BRIDGE STREET, NEWBRIDGE  
Project

PROPOSED  
GROUND FLOOR PLAN  
Dwg Title

000000	Region	Job No	Stage	Role	Dwg No	Revision
235027-IDL-01-GF-DR-A-P2028-S3-P01	Originator	Volume	Level	Type	Number	Revision

1:100 @A3  
Scale

15/09/23  
Date

Rev No	Revision Description	Date	Chkd
P01	FIRST ISSUE	24.11.23	AC

PROPOSED GROUND FLOOR PLAN

