


NEW EXTENSION FOOTPRINT

SCHEDULE

- 1 RETAINED WINDOWS VINYLLED AND BLOCKED INTERNALLY
- 2 NEW WALL WITH BRICK STRETCHER BOND EXTERIOR
- 3 FLAT ROOF, LIGHT GREY

© 2023 Inspire Design Ltd  
Report any errors to the designer.  
Drawn By: *DJ* Checked By: *AC*

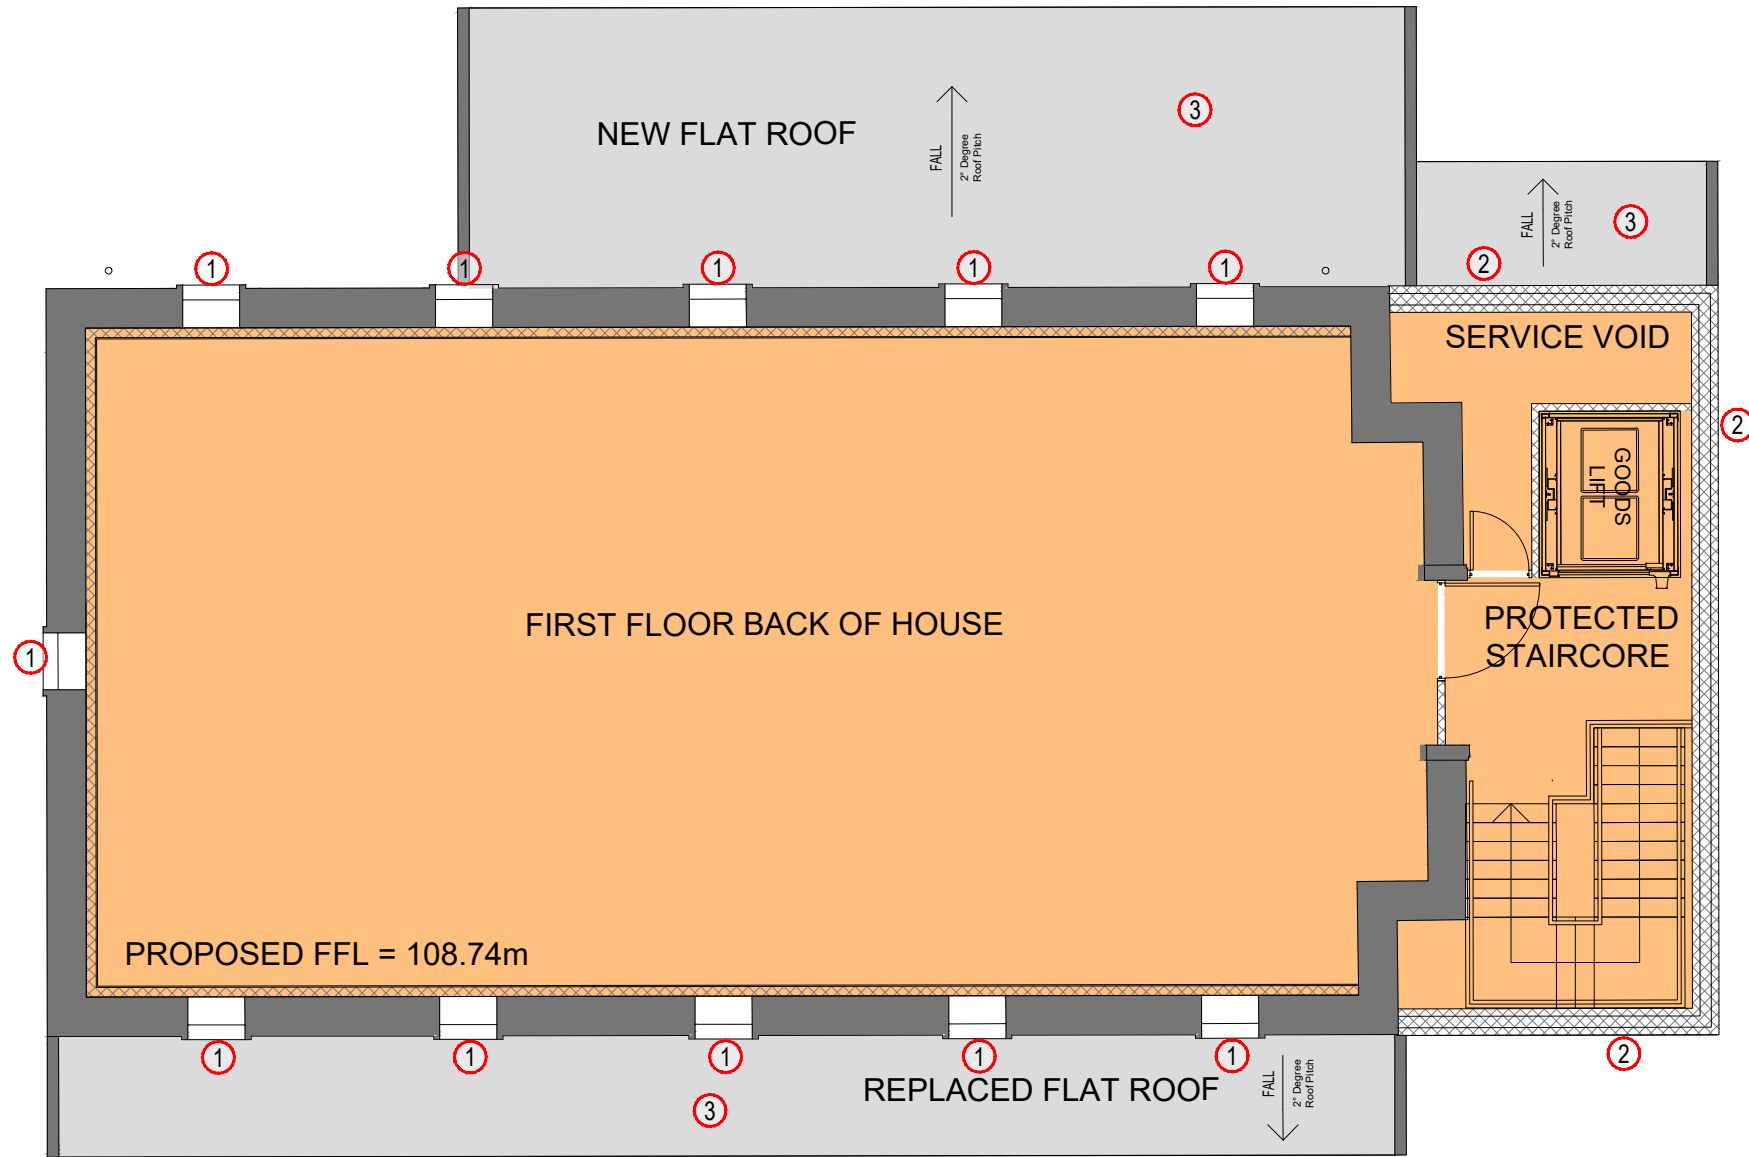

METHODIST CHURCH  
BRIDGE STREET, NEWBRIDGE  
Project  
PROPOSED  
FIRST FLOOR PLAN  
Dwg Title

000000	Region	Job No	Stage	Role	Dwg No	Revision
235027-IDL-01-01-DR-A-P2029-S3-P01	Originator	Volume	Level	Type	Number	Revision

1:100@A3  
Scale  
15/09/23  
Date

Rev No	Revision Description	Date	Chkd
P01	FIRST ISSUE	24.11.23	AC

PROPOSED FIRST FLOOR PLAN

