

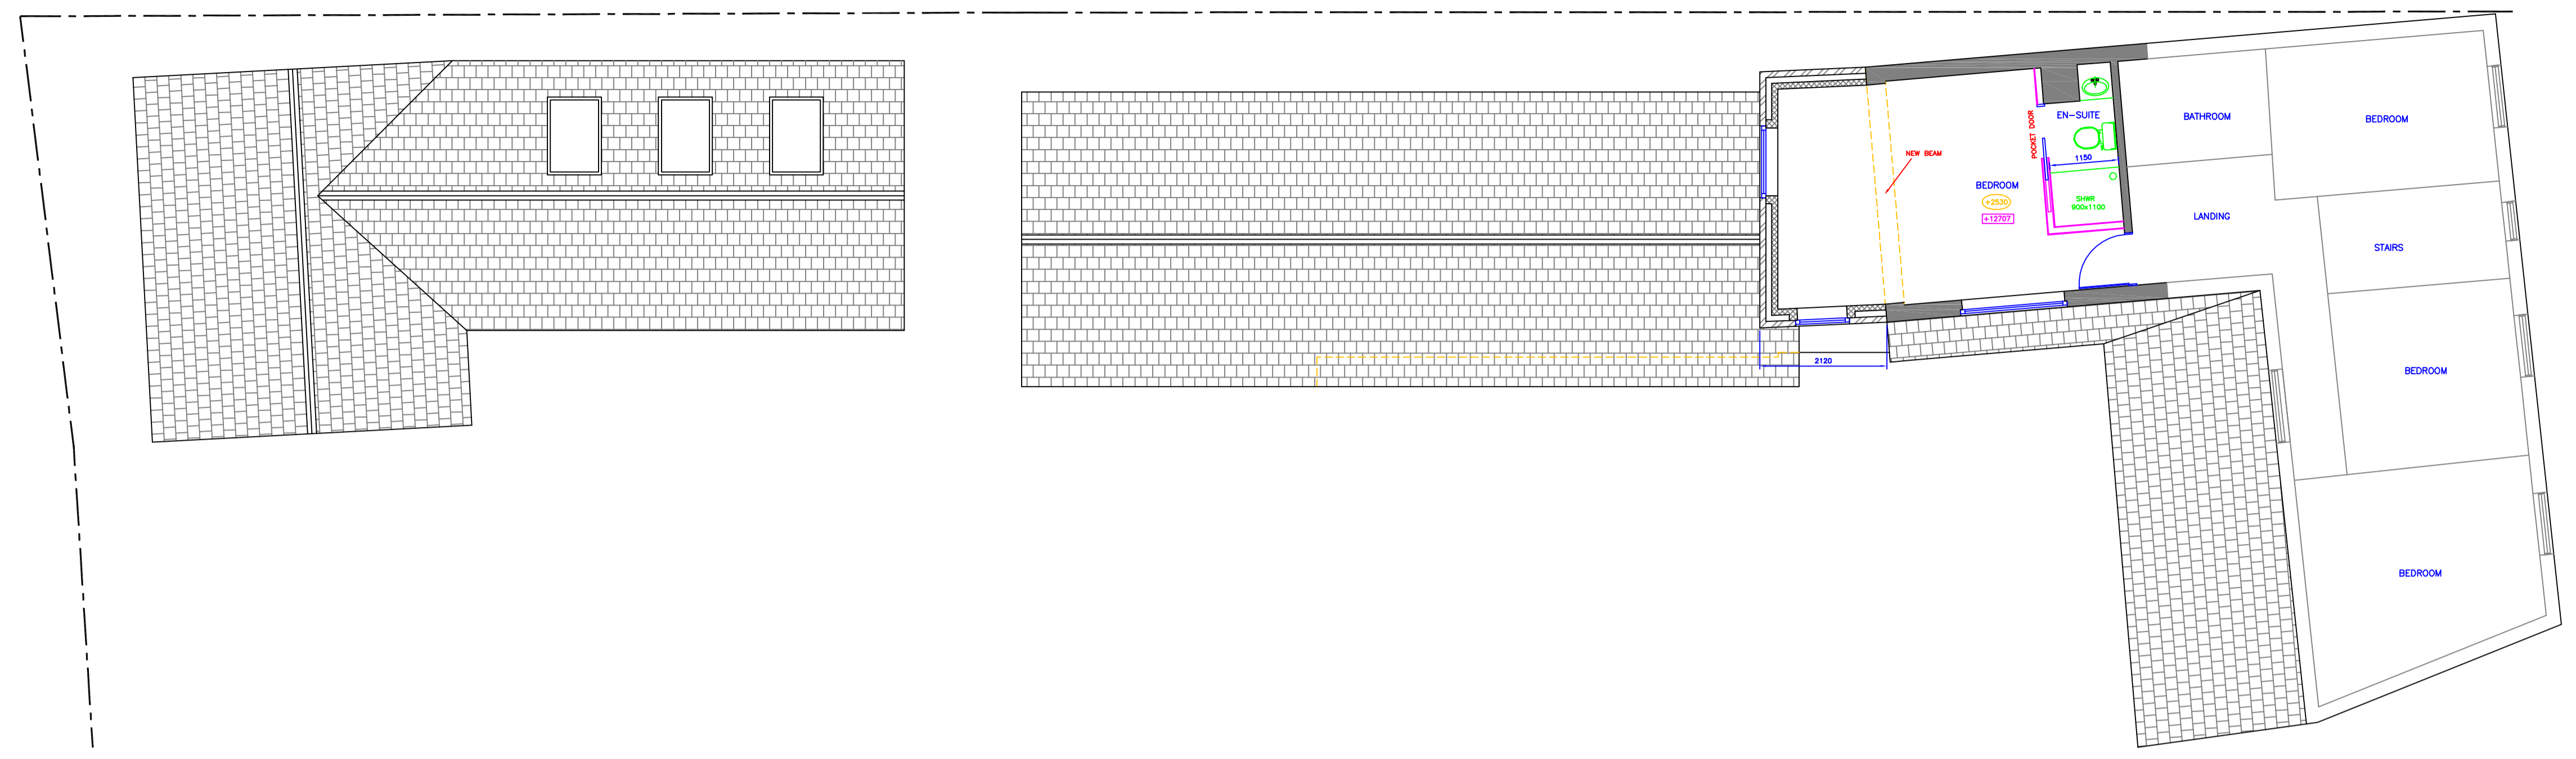


Location Plan 1:1250

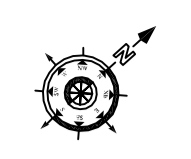

Existing First Floor Layout/Site Plan

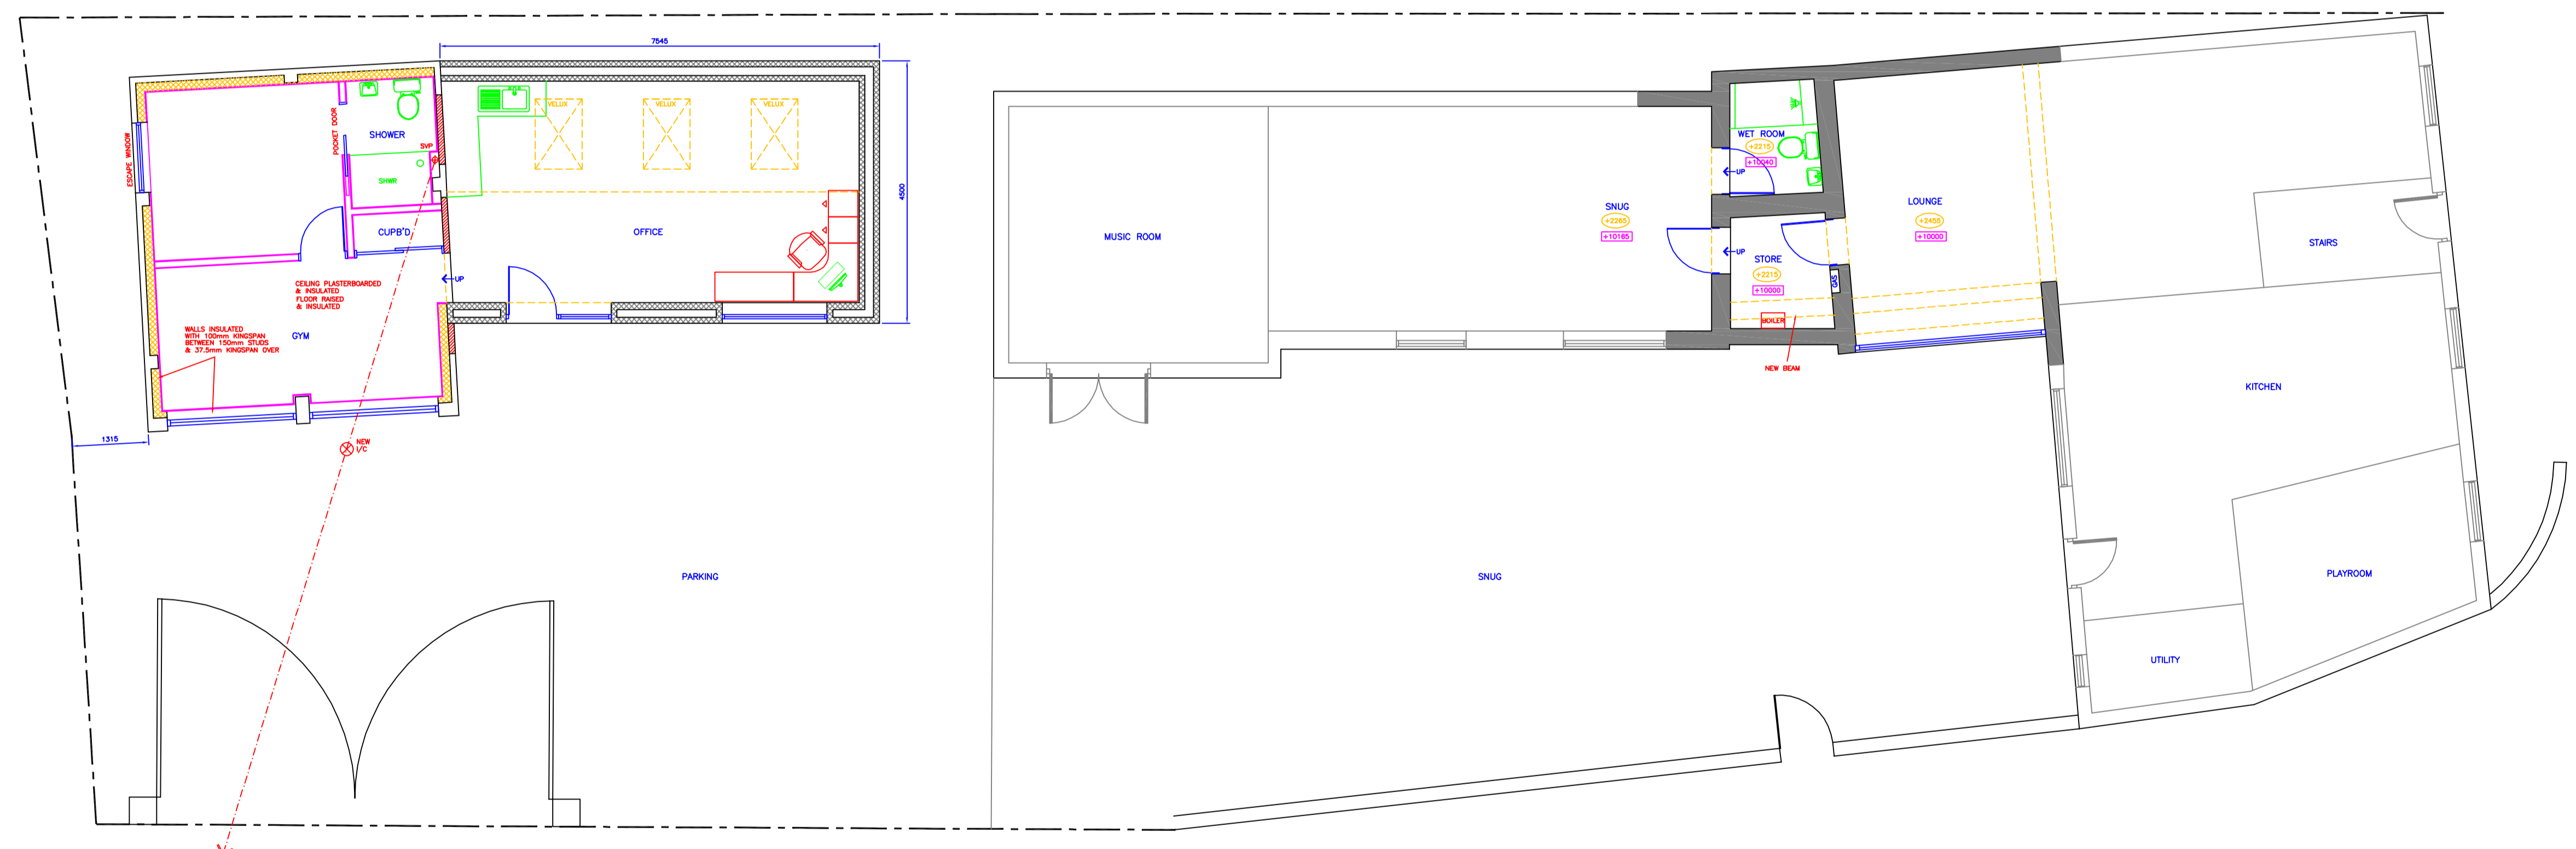

Existing Ground Floor Layout/Site Plan

REV DESCRIPTION DATE BY



36 Longatonton Road  
Over  
Cambridgeshire  
CB24 5BP  
t. 072970 166 956  
e. visualcreationslimited@gmail.com

CLIENT:	Justin & Anita Piani
PROJECT:	43 HIGH STREET OVER CAMBS CB24 5NB
TITLE:	PROPOSED LAYOUTS & LOCATION PLAN
SCALE:	1:50@A1
DATE:	26.11.2024
DRAWN BY:	P.W.
CAD REF:	43HST-OV1-01c
DWG No.:	43HST-OV1-03A

DO NOT SCALE FROM THIS DRAWING.  
THIS DRAWING IS THE PROPERTY OF  
VISUAL CREATIONS LTD. UNDER THE  
COPYRIGHT LAW NO COPIES OF THIS  
DRAWING CAN BE MADE UNLESS  
AUTHORISED.