



Location Plan 1:1250

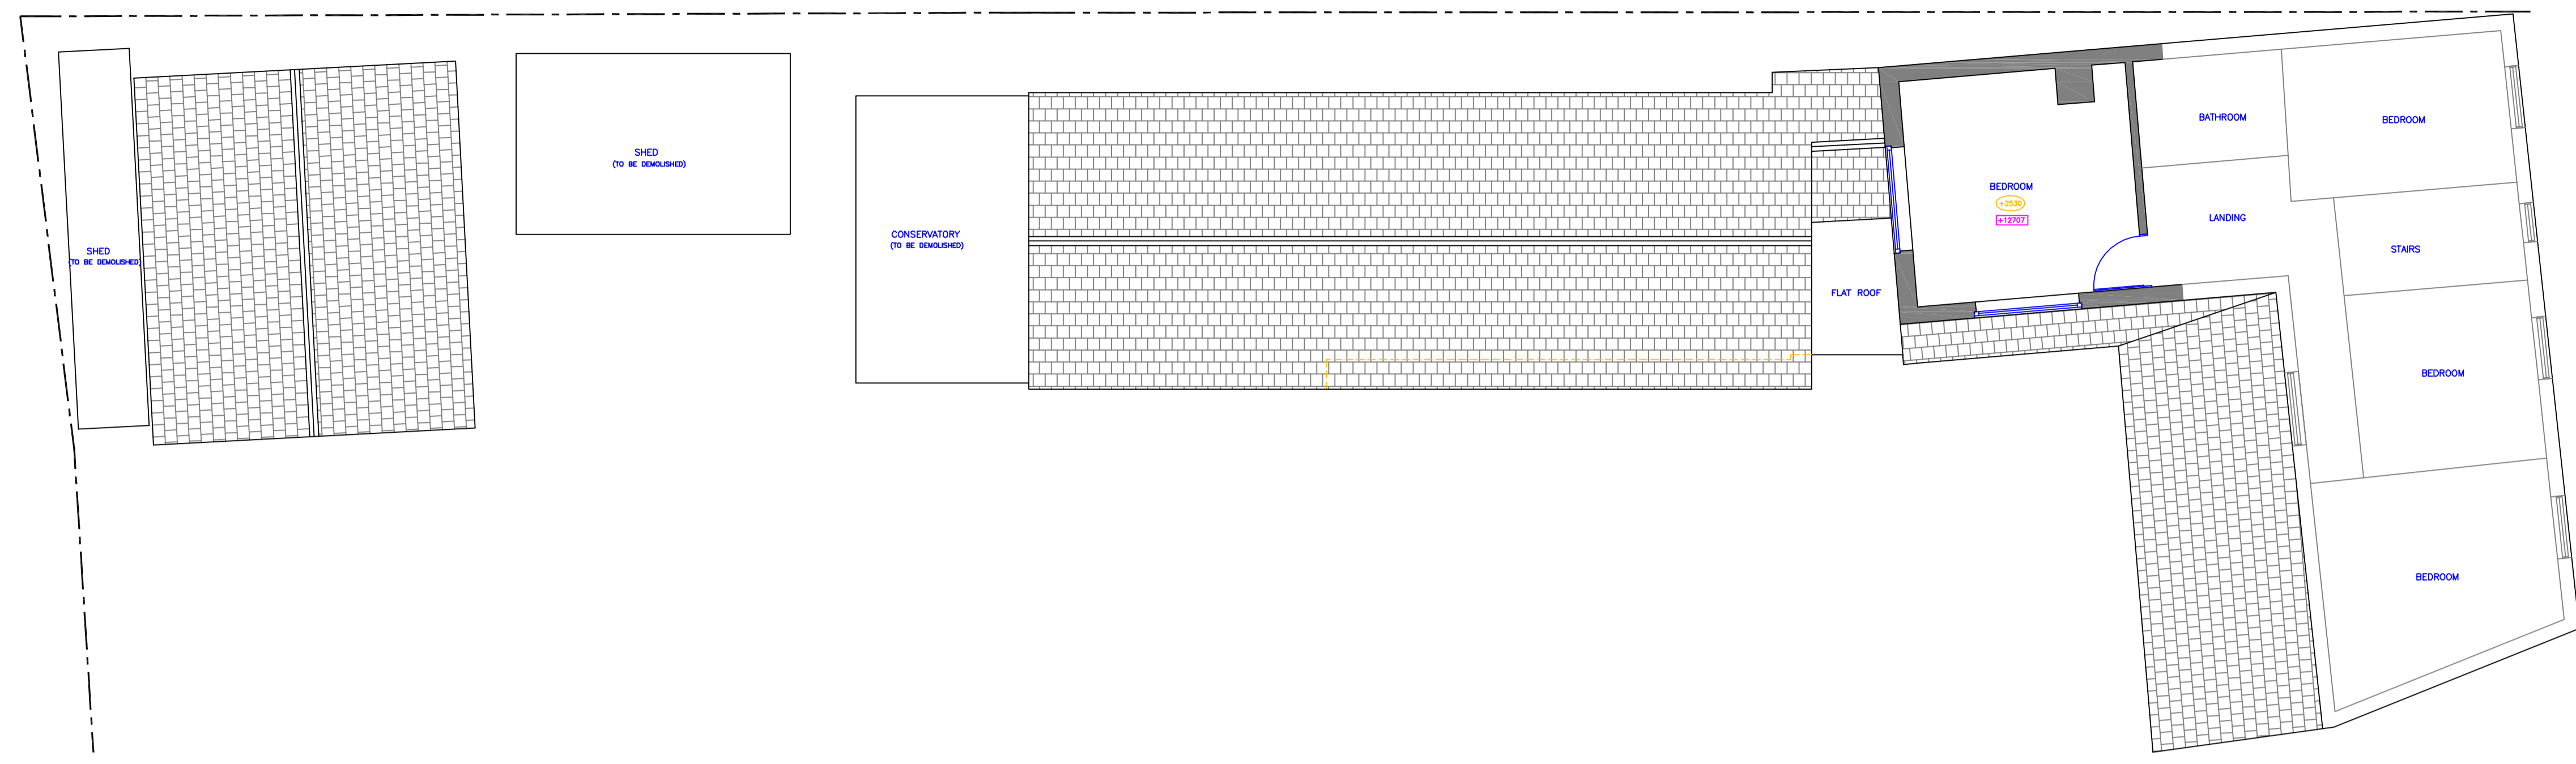

Existing First Floor Layout/Site Plan

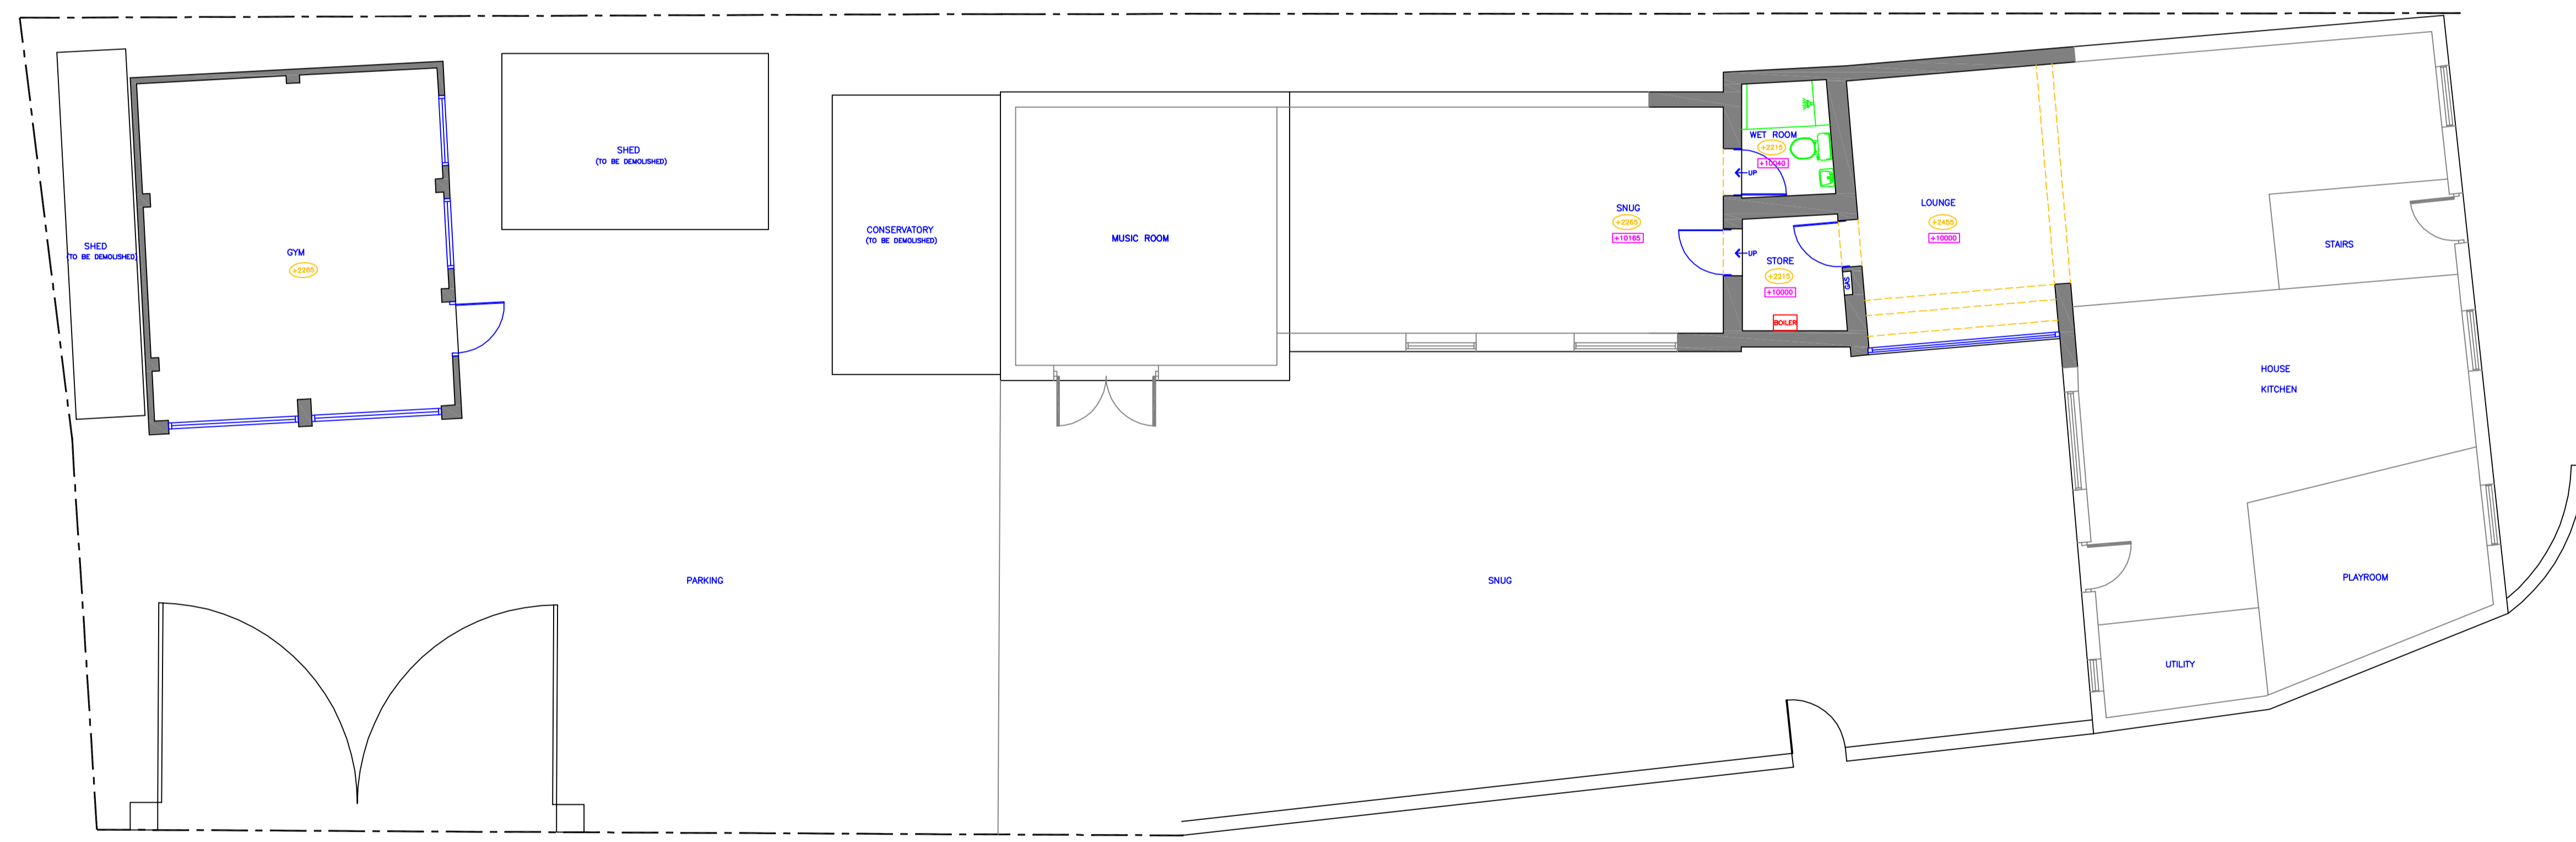

Existing Ground Floor Layout/Site Plan

REV	DESCRIPTION	DATE	BY



36 Longatonton Road
Over
Cambridgeshire
CB24 5JP
t. 07570 166 956
e. visualcreationslimited@gmail.com

CLIENT:	Justin & Anita Piani
PROJECT:	43 HIGH STREET OVER CAMBS CB24 5NB
TITLE:	EXISTING LAYOUTS & LOCATION PLAN
SCALE:	1:50@A1
DATE:	26.11.2024
DRAWN BY:	P.W.
CAD REF:	43HIST-OV1-01c
DWG No.:	43HIST-OV1-01A

DO NOT SCALE FROM THIS DRAWING.
THIS DRAWING IS THE PROPERTY OF
VISUAL CREATIONS LTD. UNDER THE
COPYRIGHT LAW NO COPIES OF THIS
DRAWING CAN BE MADE UNLESS
AUTHORISED.