

**Block Plan**

scale 1 : 200  
0 1 2 3 4 5


NOTE: this drawing is to be read in conjunction with the Engineers Structural Calculations  
G. R. Sexton C.Eng., MICE

**SEXTON DESIGN SERVICES**  
BUILDING, CIVIL, & STRUCTURAL  
ENGINEERING SERVICES  
21A Empress Avenue, West Mersea,  
CO5 8EX, tel & fax 01206 384153

**CLIENT**  
**Mr Rasseen Ahem,**  
'Laburnam', Plains Farm Close,  
Ardleigh, CO7 7QU

**IMPROVEMENTS to FRONT ELEVATION  
and INTERNAL ALTERATIONS to  
'LABURNAM', PLAINS FARM CLOSE,  
ARDLEIGH, CO7 7QU  
BLOCK & LOCATION PLANS**

Scale 1:200 @ 1:1000  
Designed GRS  
Drawn GRS  
Date February 2024  
DRG. No. 2105/09

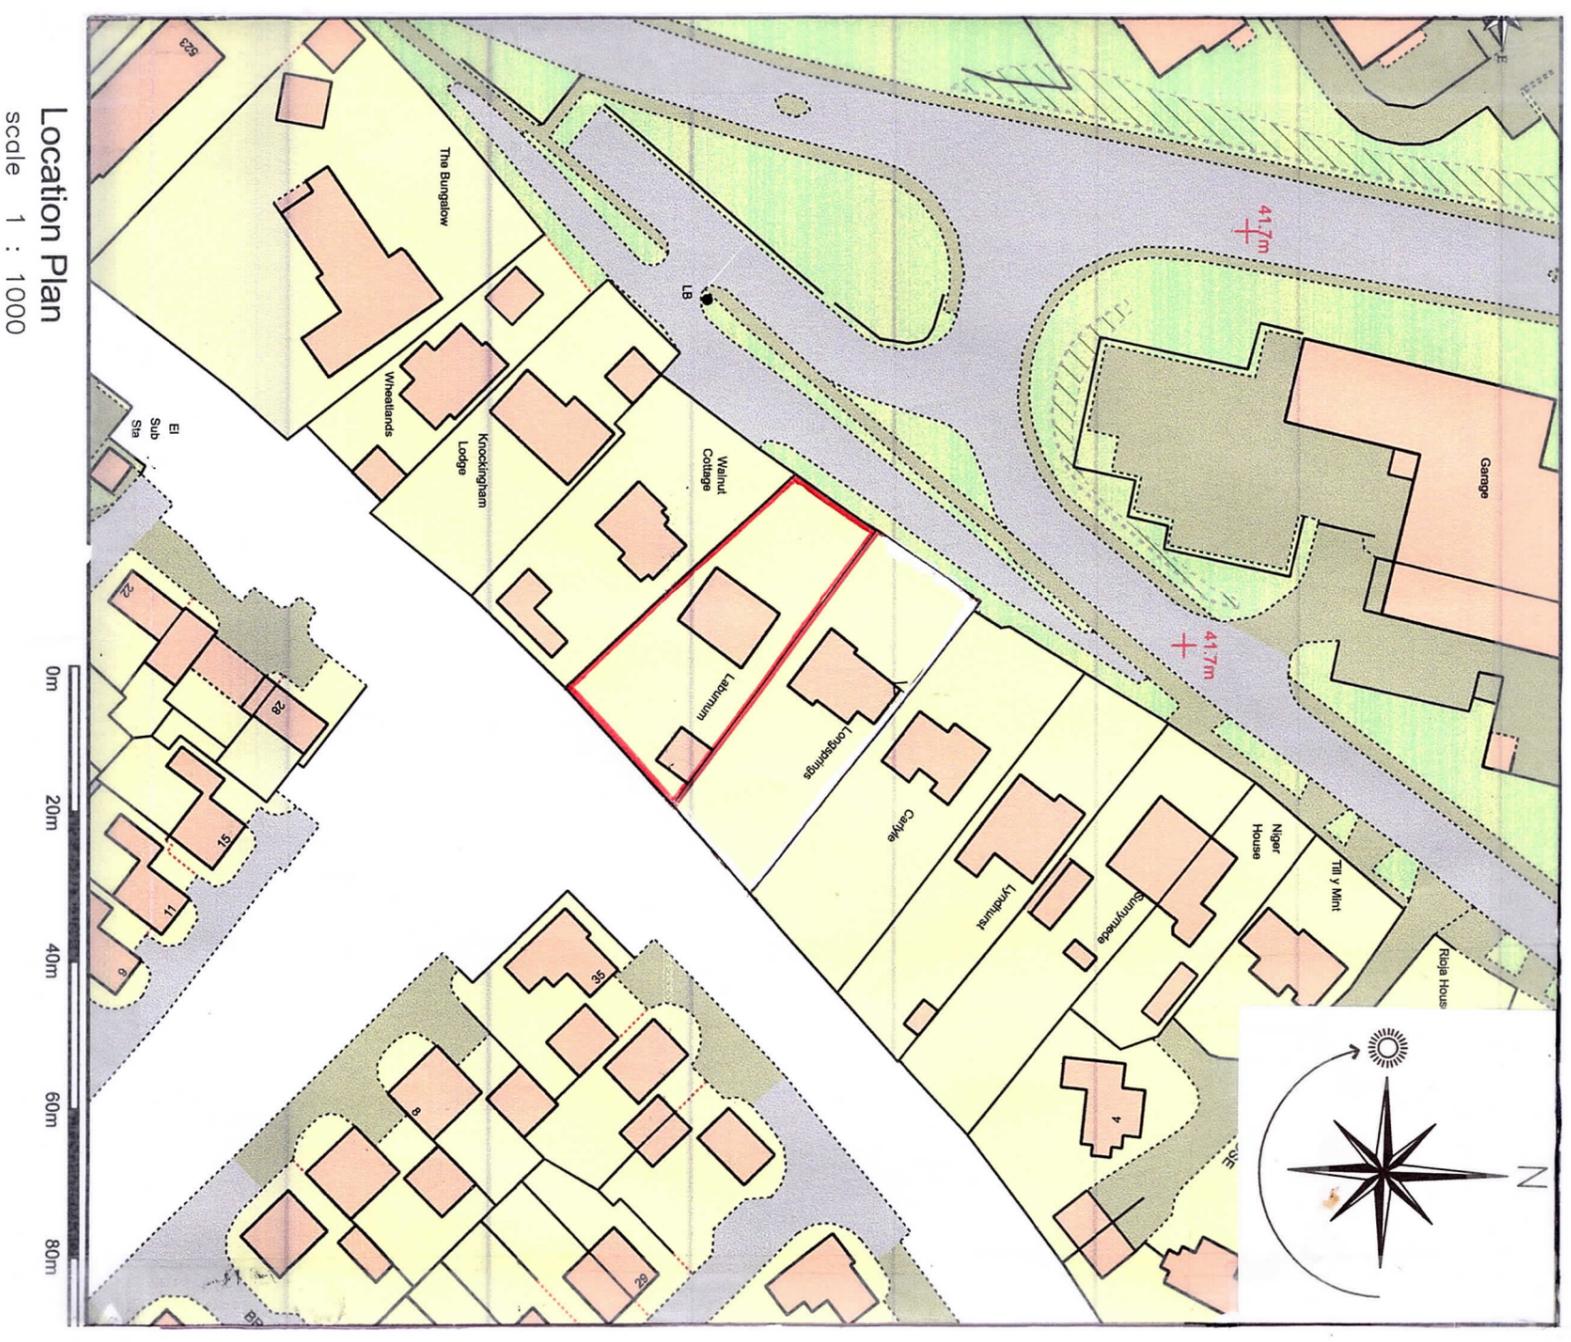

**Location Plan**

scale 1 : 1000