

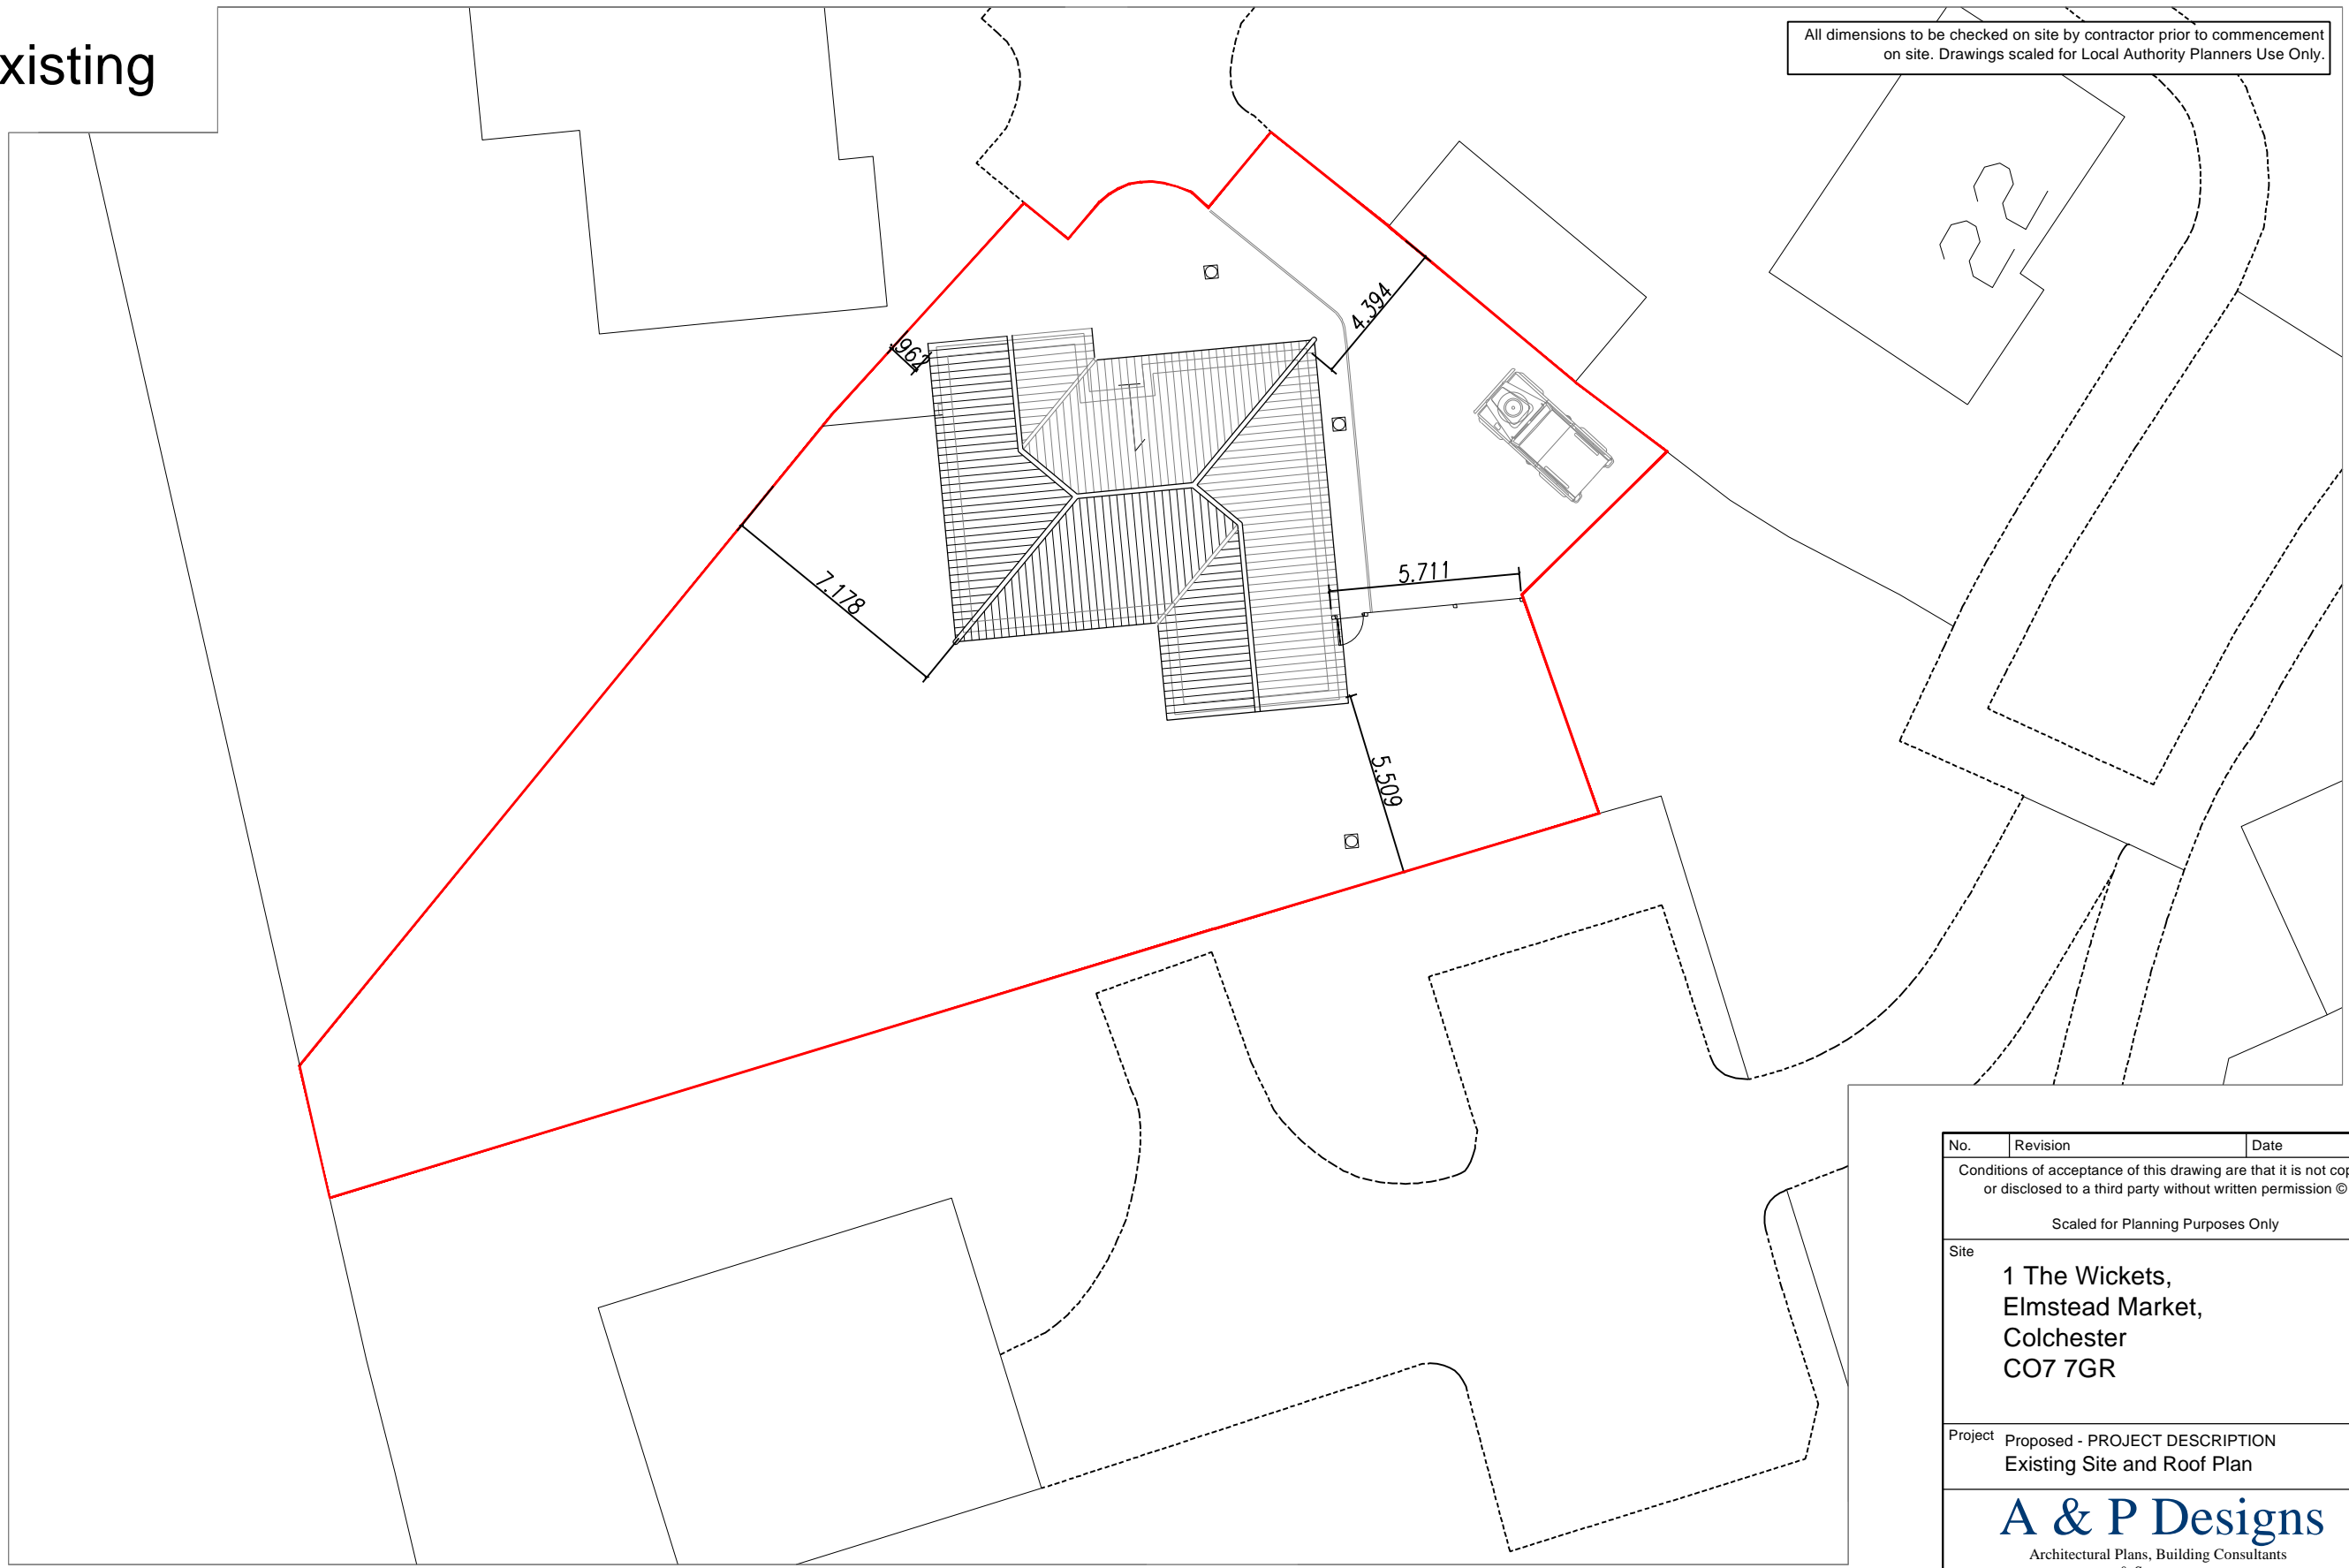


Existing

All dimensions to be checked on site by contractor prior to commencement on site. Drawings scaled for Local Authority Planners Use Only.

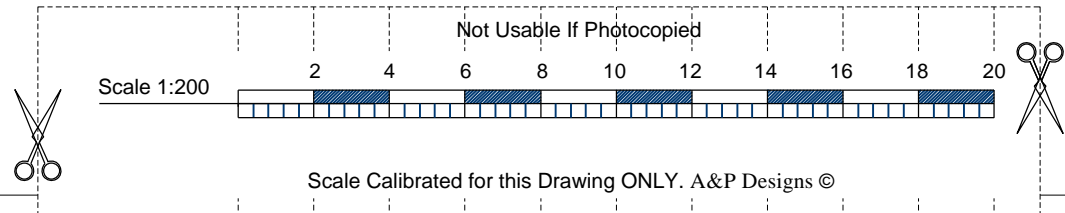

Site Plan  
Scale 1:200

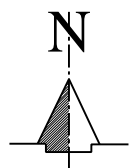

No.	Revision	Date
Conditions of acceptance of this drawing are that it is not copied or disclosed to a third party without written permission ©		
Scaled for Planning Purposes Only		
Site		
1 The Wickets, Elmstead Market, Colchester CO7 7GR		
Project		
Proposed - PROJECT DESCRIPTION Existing Site and Roof Plan		
<b>A &amp; P Designs</b> Architectural Plans, Building Consultants & Surveyors		
Job/ Drawing No.		Drawn By
6093/02		JPL
Scale		Date
1:200 @ A3		Jan 2024