



Existing


All dimensions to be checked on site by contractor prior to commencement on site. Drawings scaled for Local Authority Planners Use Only.

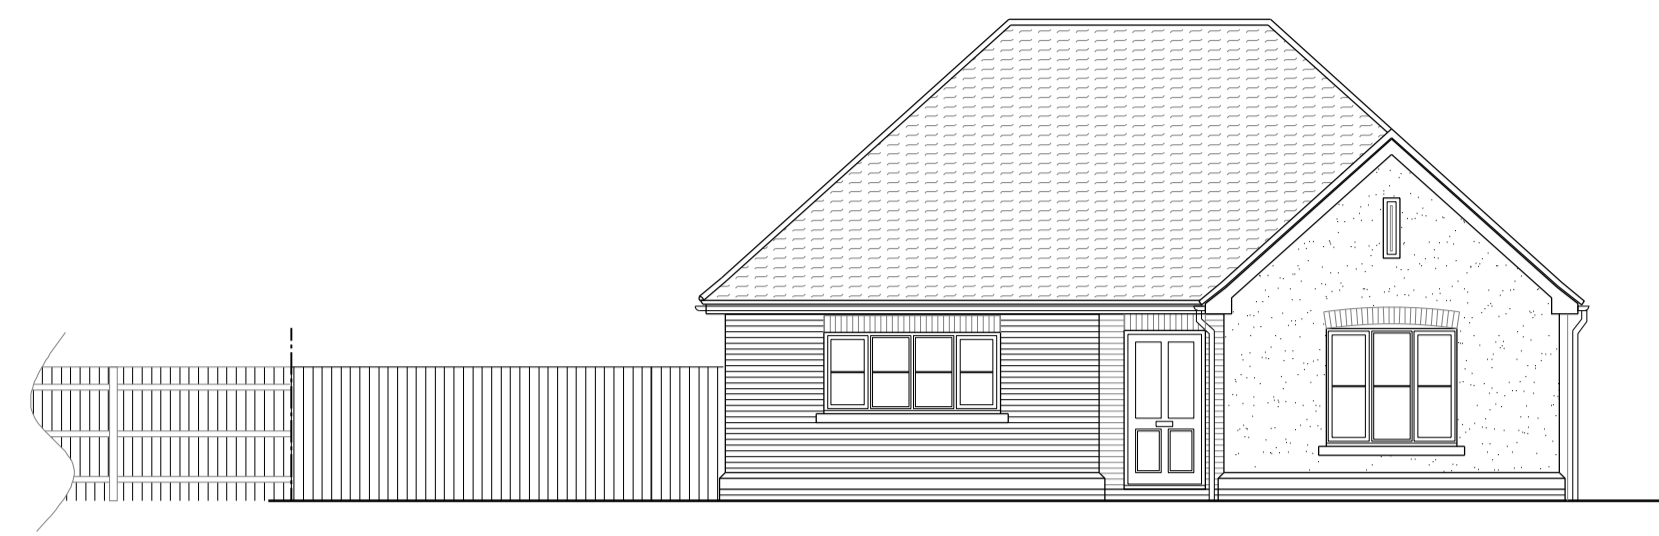

Front Elevation

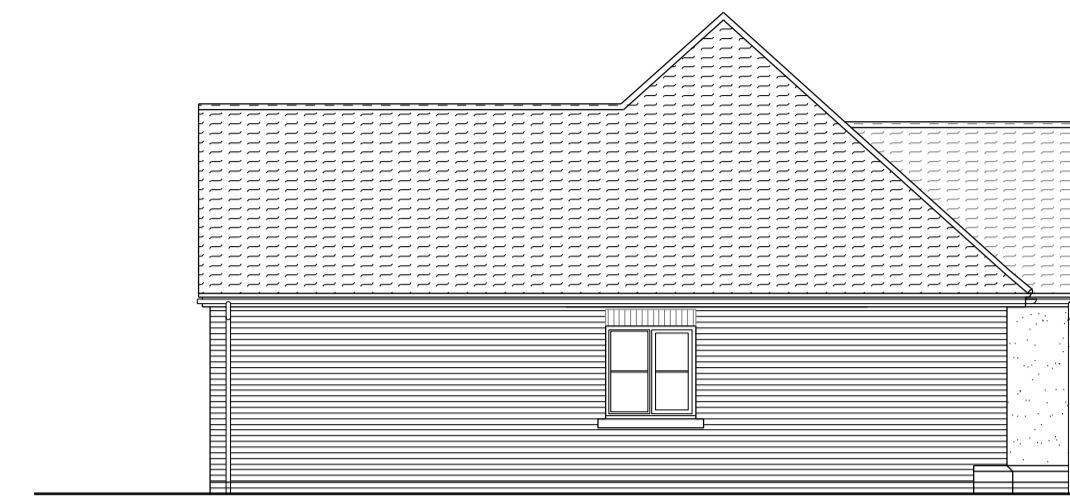


South Side Elevation

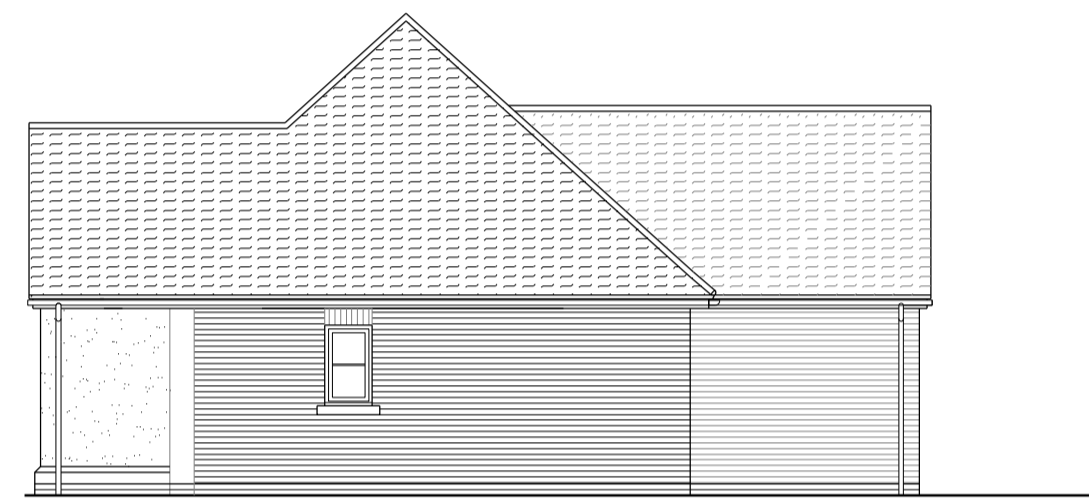


North Side Elevation



Rear Elevation

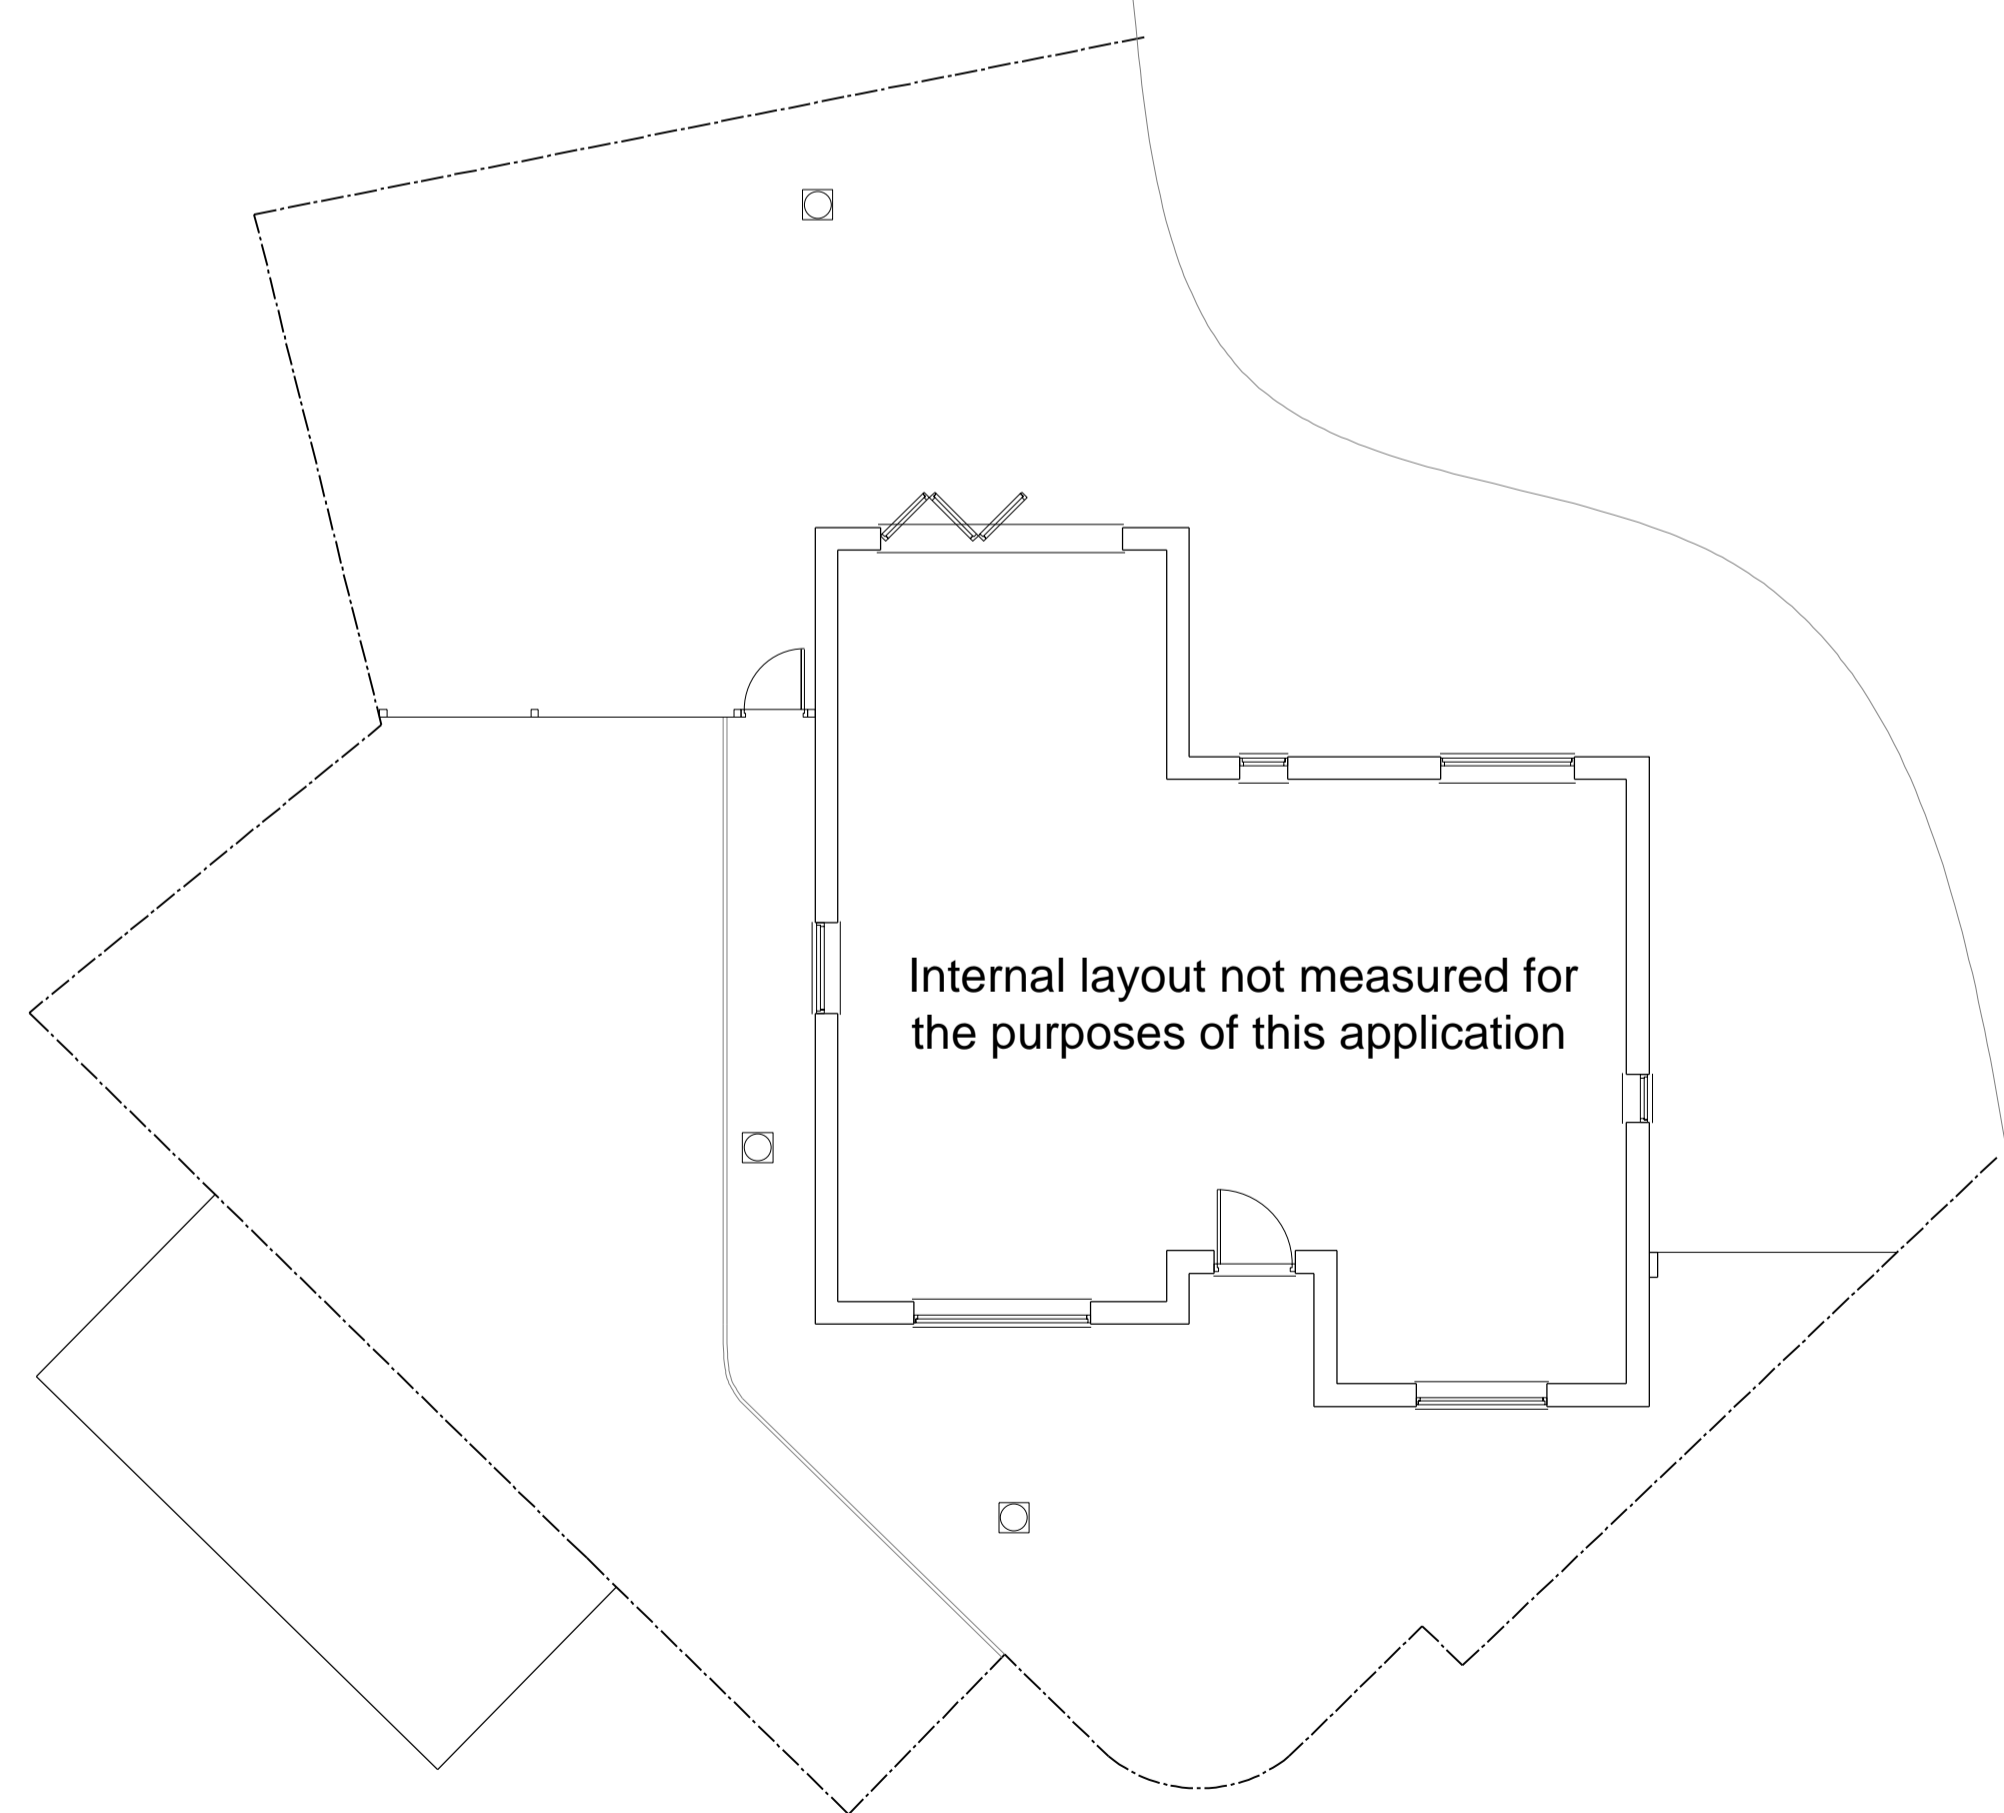

Ground Floor Plan

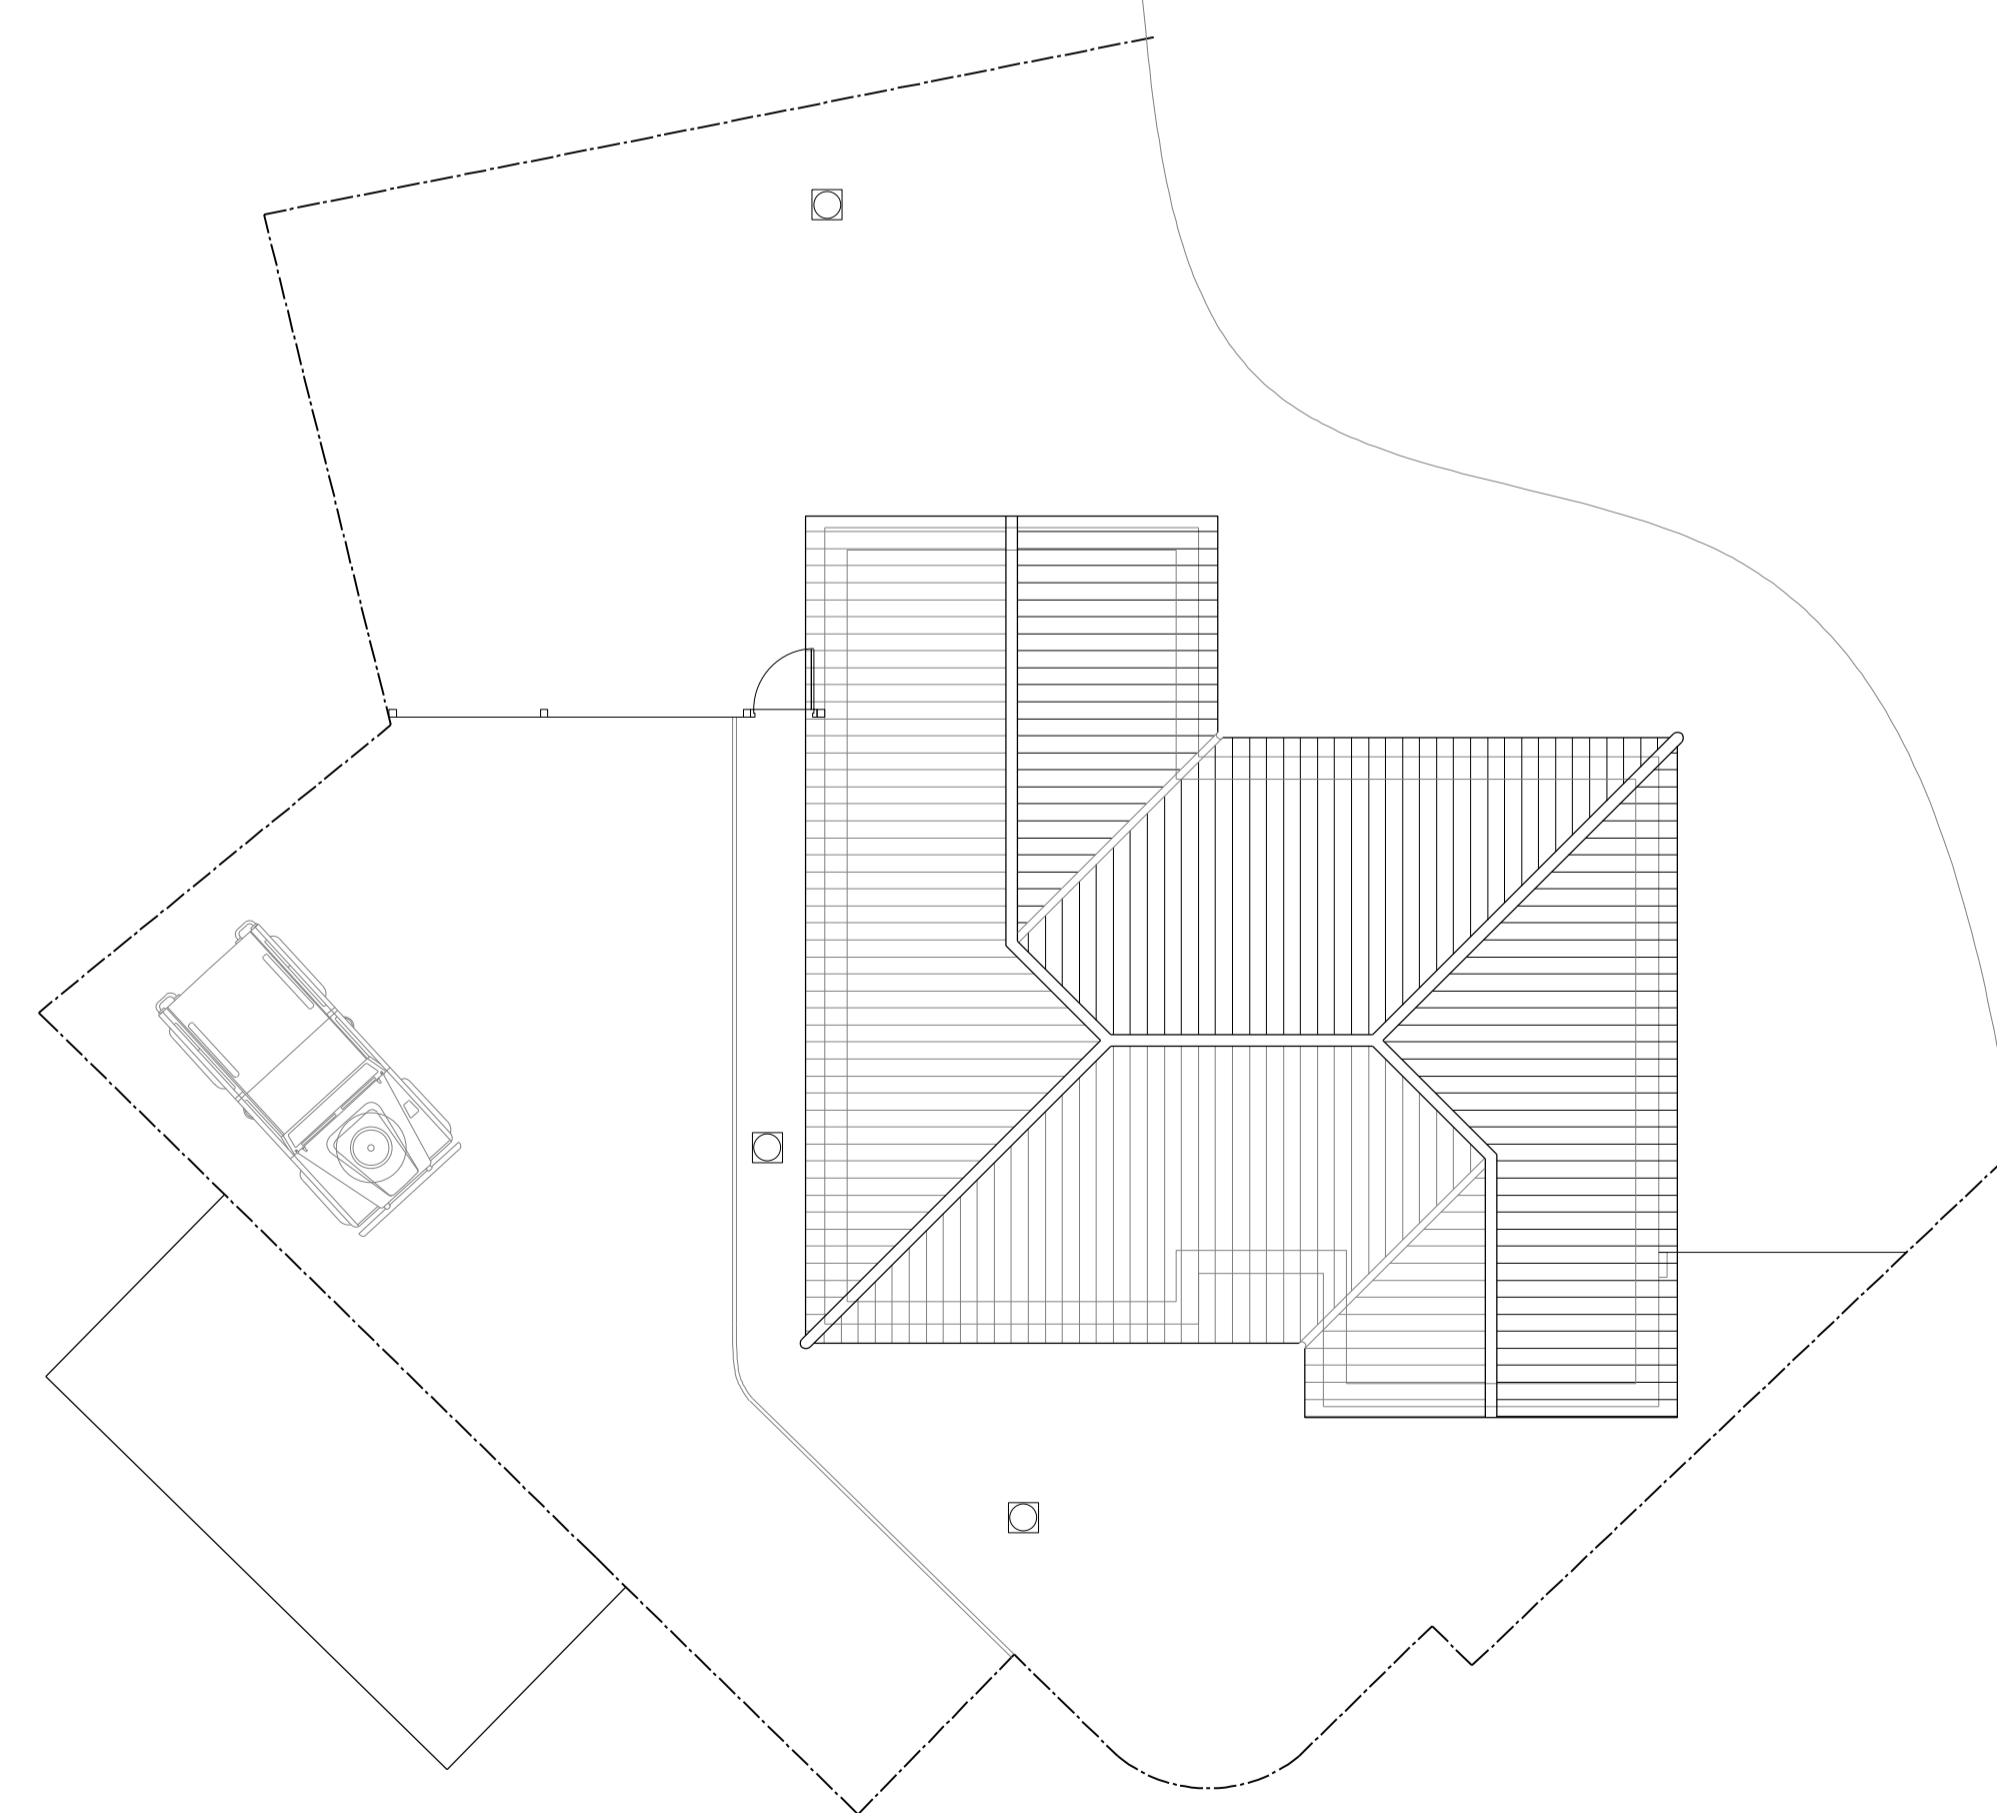

Roof Plan

No.	Revision	Date
Conditions of acceptance of this drawing are that it is not copied or disclosed to a third party without written permission © 2008.		
Site <b>1 The Wickets, Elmstead Market, Colchester CO7 7GR</b>		
Project Proposed Garage Existing Plans & Elevations		
<b>A &amp; P Designs</b> Architectural Plans, Building Consultants & Surveyors		
Job/ Drawing No. <b>6093/04</b>	Drawn By CRW	Rev 
Scale <b>1:100 @ A1</b>	Date <b>Jan 2024</b>	

