



Hancock Architecture Ltd  
first floor offices, unit 47  
the shipyard estate  
brightlingsea, essex  
CO7 0AR

Stuart Hancock

t: [REDACTED]

e: [REDACTED]

w: www.hancockarchitecture.co.uk

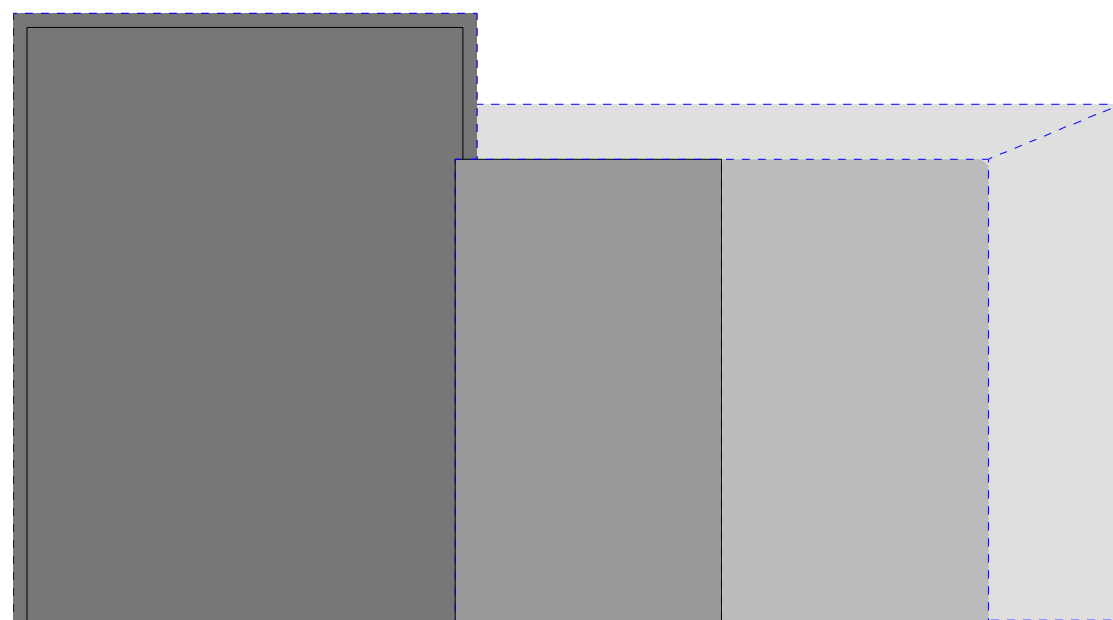 

project / site 70 ladysmith avenue  
brightlingsea  
co7 0jd

client Dr joanne nicholson & bev firth

orientation

type proposed roof plan

status for client approval /  
planning / building control /  
main contractor

revisions

drawn by connie brown

scale 1:100@A3

date 16.2.2024

dwg no 0/A100/PR/003

rev

proposed roof plan | land at rear of 70 ladysmith avenue, brightlingsea